


CONTRACT NO. 62700

F.A.P. RTE. 866	SECTION •	COUNTY LAKE	TOTAL SHEETS 554	SHEET NO. 511
STA. 825		TO STA. 810		
FED. ROAD DIST. NO. • (L-20W,P)6,6A & 6		ILLINOIS FED. AID PROJECT EXTJ WRS-1		

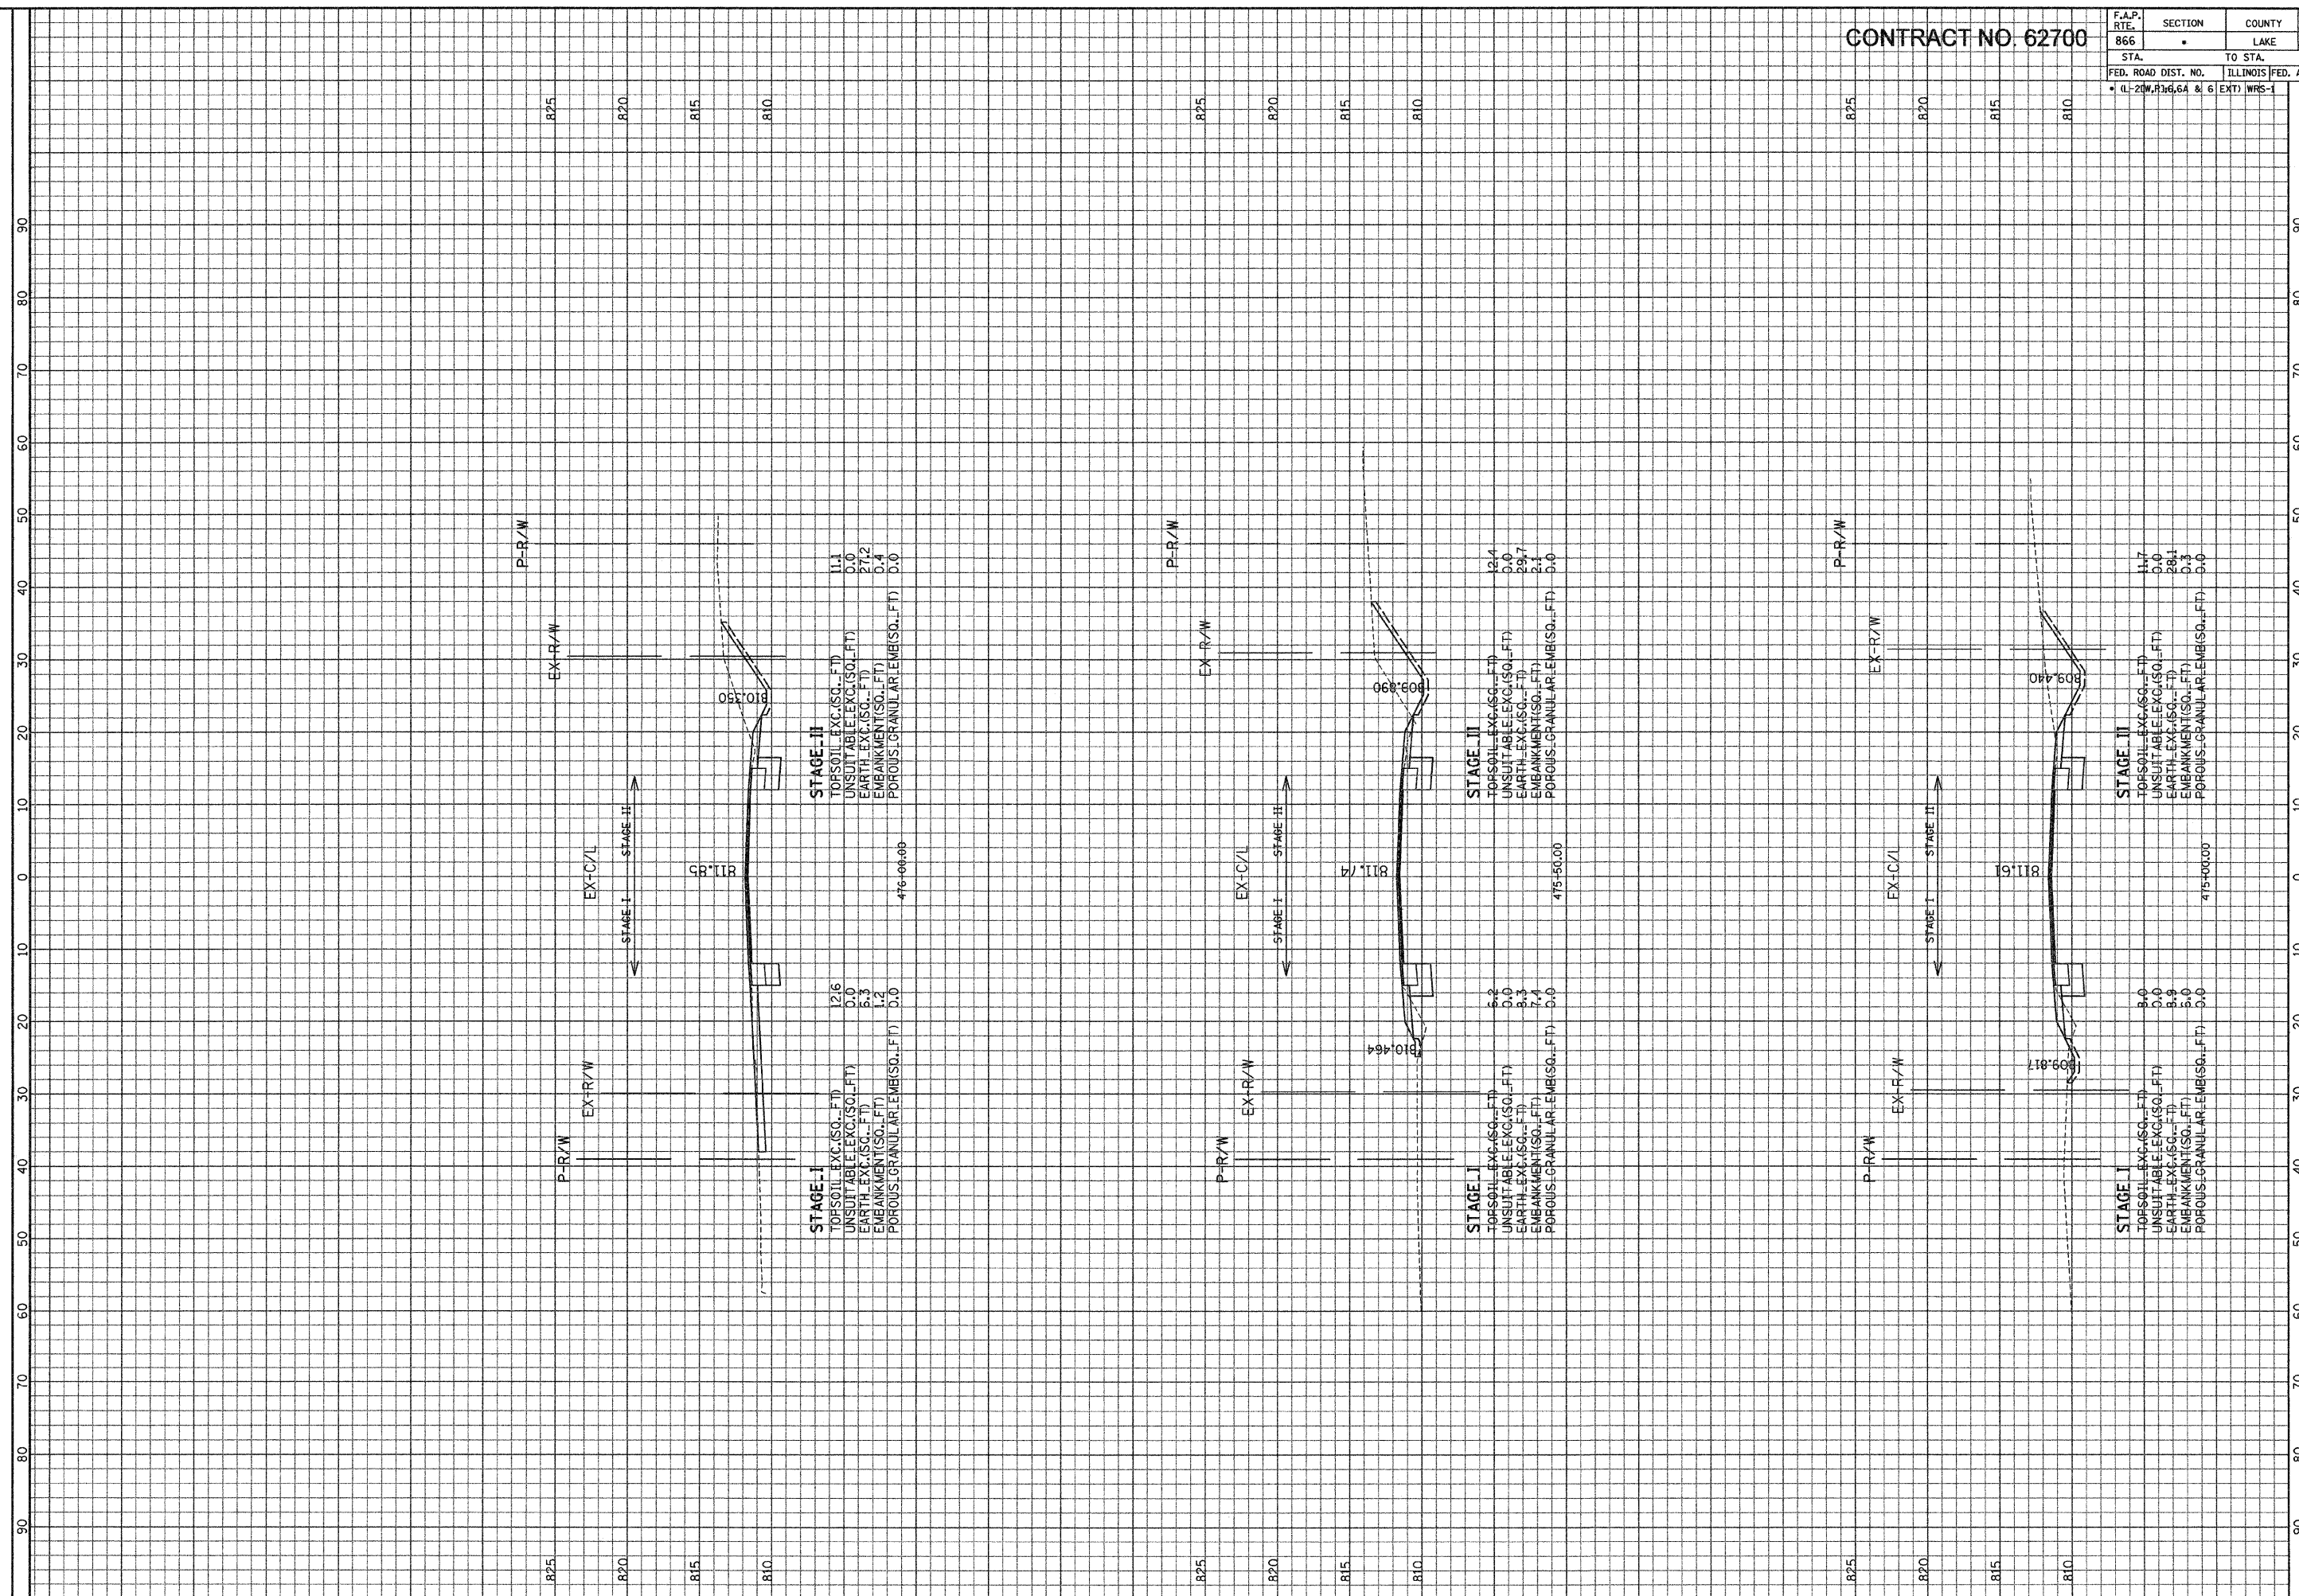

ILLINOIS DEPARTMENT OF TRANSPORTATION	F. A. P. ROUTE 866 (L ROUTE 83)	SCALE: HORIZ. 1" = 10'
GRAEF, ANHALT, SCHUMER & ASSOCIATES, INC. ENGINEERS & SCIENTISTS 8501 N. Higgins Road, Suite 280 Chicago, Illinois 60631 (773) 399-0112	STA. 475+00 TO STA. 476+00	VERT. 1" = 5'