


CONTRACT NO. 62700

F.A.P. RTE.	SECTION	COUNTY	TOTAL SHEETS	SHEET NO.
866	•	LAKE	554	513
STA.	TO STA.			
FED. ROAD DIST. NO.	ILLINOIS FED. AID PROJECT			
• (L-2)W, P, 3, 6, 6A & 6	EXT) WRS-1			

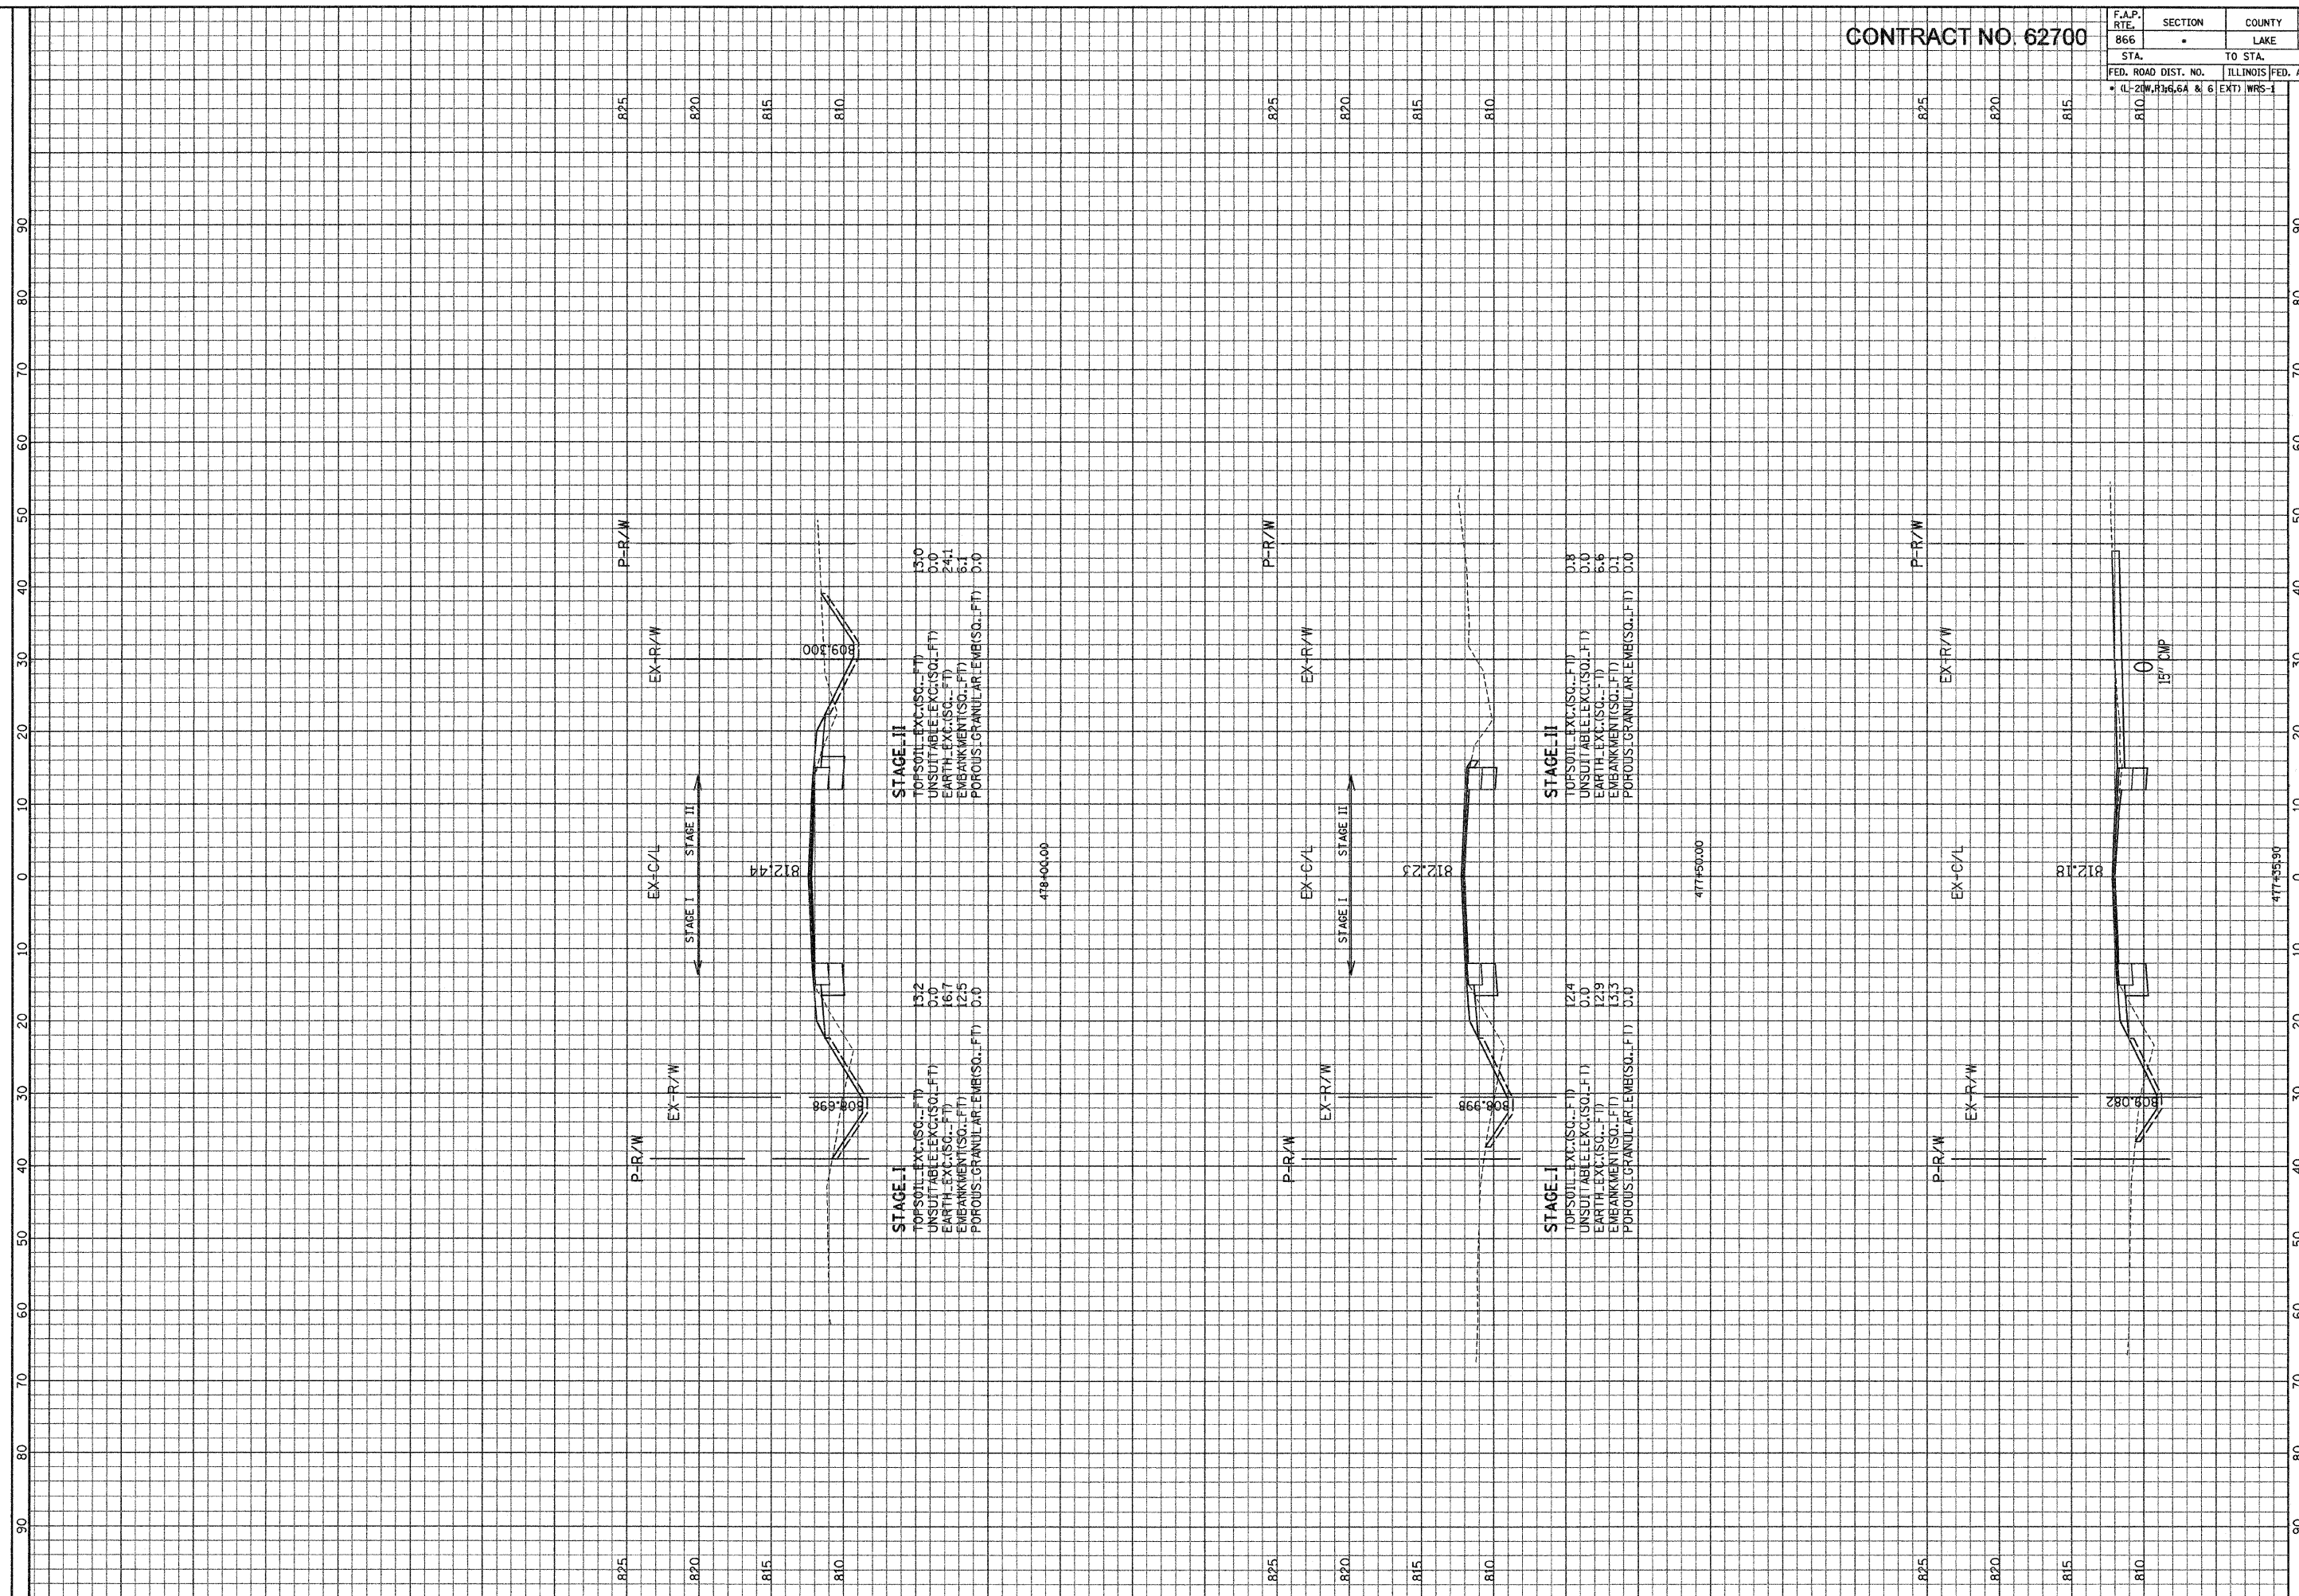

ILLINOIS DEPARTMENT OF TRANSPORTATION

F. A. P. ROUTE 866 (IL ROUTE 83)

STA. 477+35.90 TO STA. 478+00

SCALE: HORIZ. 1" = 10'

VERT. 1" = 5'

GRAEF, ANALT, SCHLOMER & ASSOCIATES, INC.
ENGINEERS & SCIENTISTS
8501 N. Higgins Road, Suite 280
Chicago, Illinois 60631
(773) 399-0122

GRAEF, ANALT, SCHLOMER & ASSOCIATES, INC.
8501 N. Higgins Road, Suite 280
Chicago, Illinois 60631
(773) 399-0122

FILE: G:\2004\02-4\N\proj\area\F\X\SH1.F.dgn
DATE: 20-Jan-04 10:11