


CONTRACT NO. 62700

F.A.P. RTE. 866	SECTION LAKE	COUNTY LAKE	TOTAL SHEETS 554	SHEET NO. 514
STA. TO STA.		ILLINOIS FED. AID PROJECT		
FED. ROAD DIST. NO.		• (L-2) W. R. 66, 64 & 6 (EXT) WRS-1		

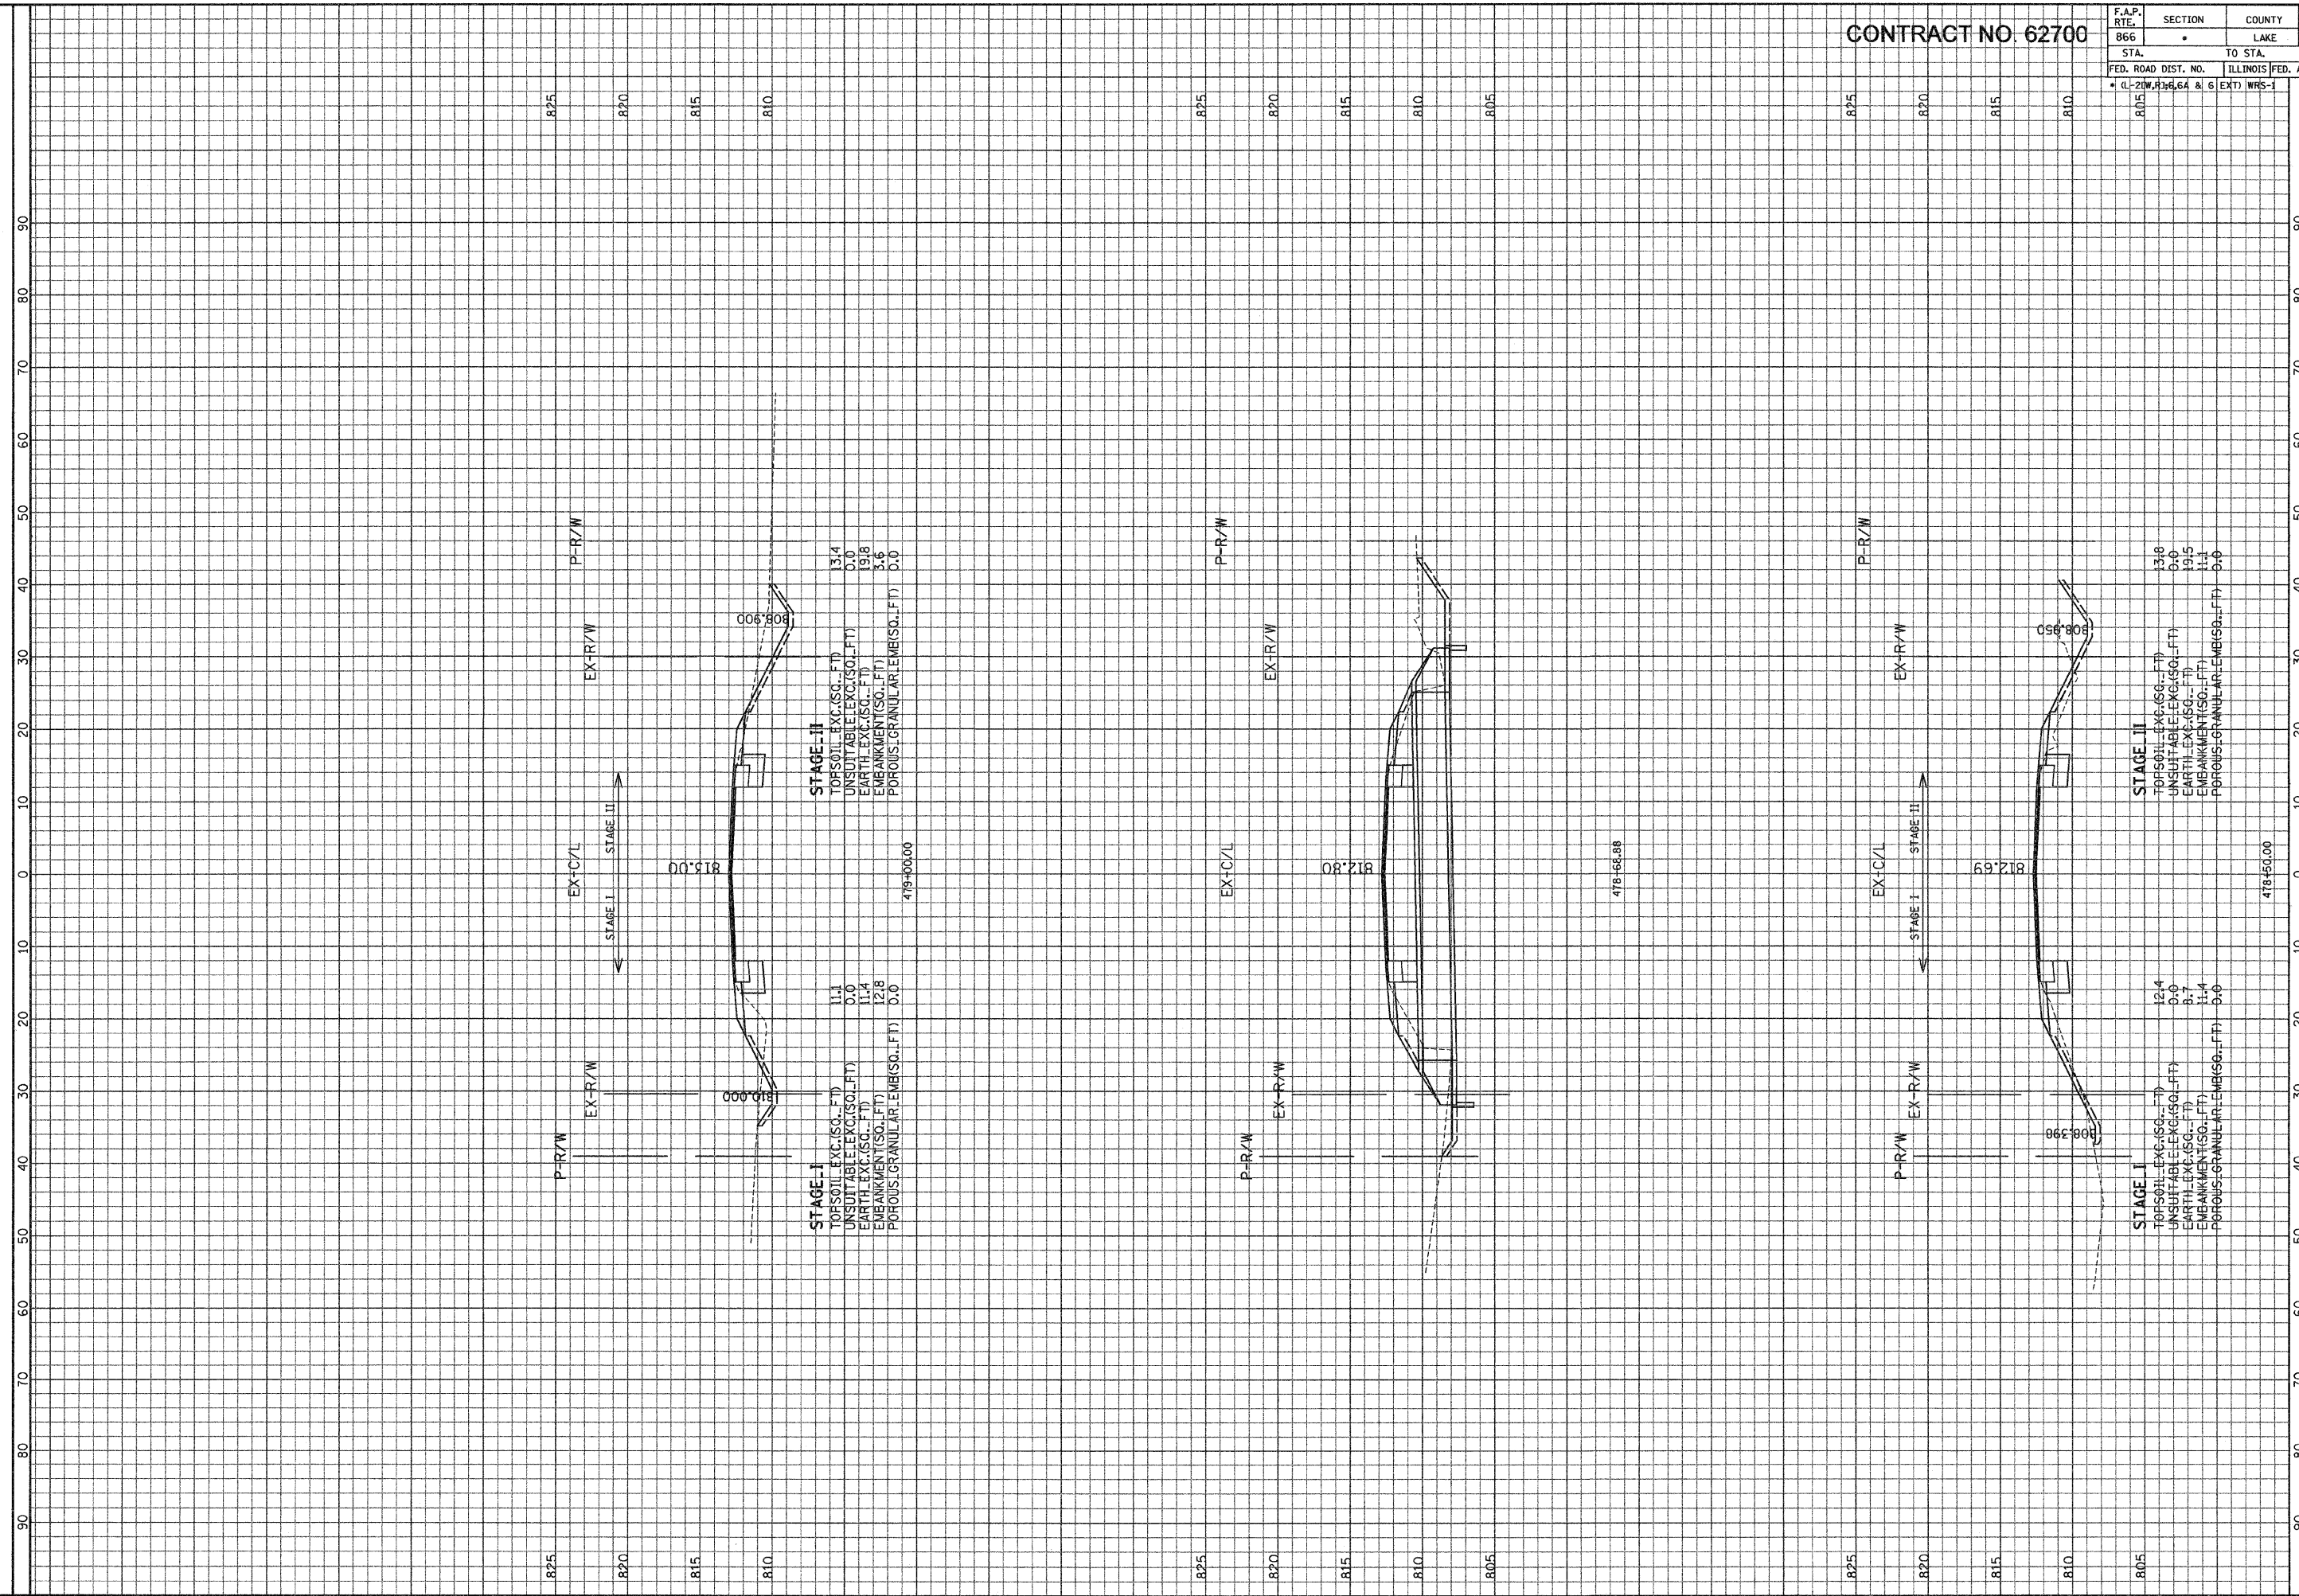

ILLINOIS DEPARTMENT OF TRANSPORTATION

F. A. P. ROUTE 866 (IL ROUTE 83)

STA. 478+50 TO STA. 479+00

SCALE: HORIZ. 1" = 10'

VERT. 1" = 5'

479+00.00

478+50.00

479+66.88

478+60.00

GRAEF, ANHALT, SCHUEMME & ASSOCIATES, INC.  
ENGINEERS & SCIENTISTS  
8501 W. Higgins Road, Suite 280  
Chicago, Illinois 60631  
(773) 399-0112

FILE: G:\2000\02\24\N\990\Area\F\ASHT-F.dgn  
DATE: 20-Jan-04 10:11