


CONTRACT NO. 62700

F.A.P. R.T.E.	SECTION	COUNTY	TOTAL SHEETS	SHEET NO.
866	•	LAKE	554	515
STA.		TO STA.		
FED. ROAD DIST. NO.	ILLINOIS FED. AID PROJECT			
• (L-21W,R)6,6A & 6 EXT) WRS-1				

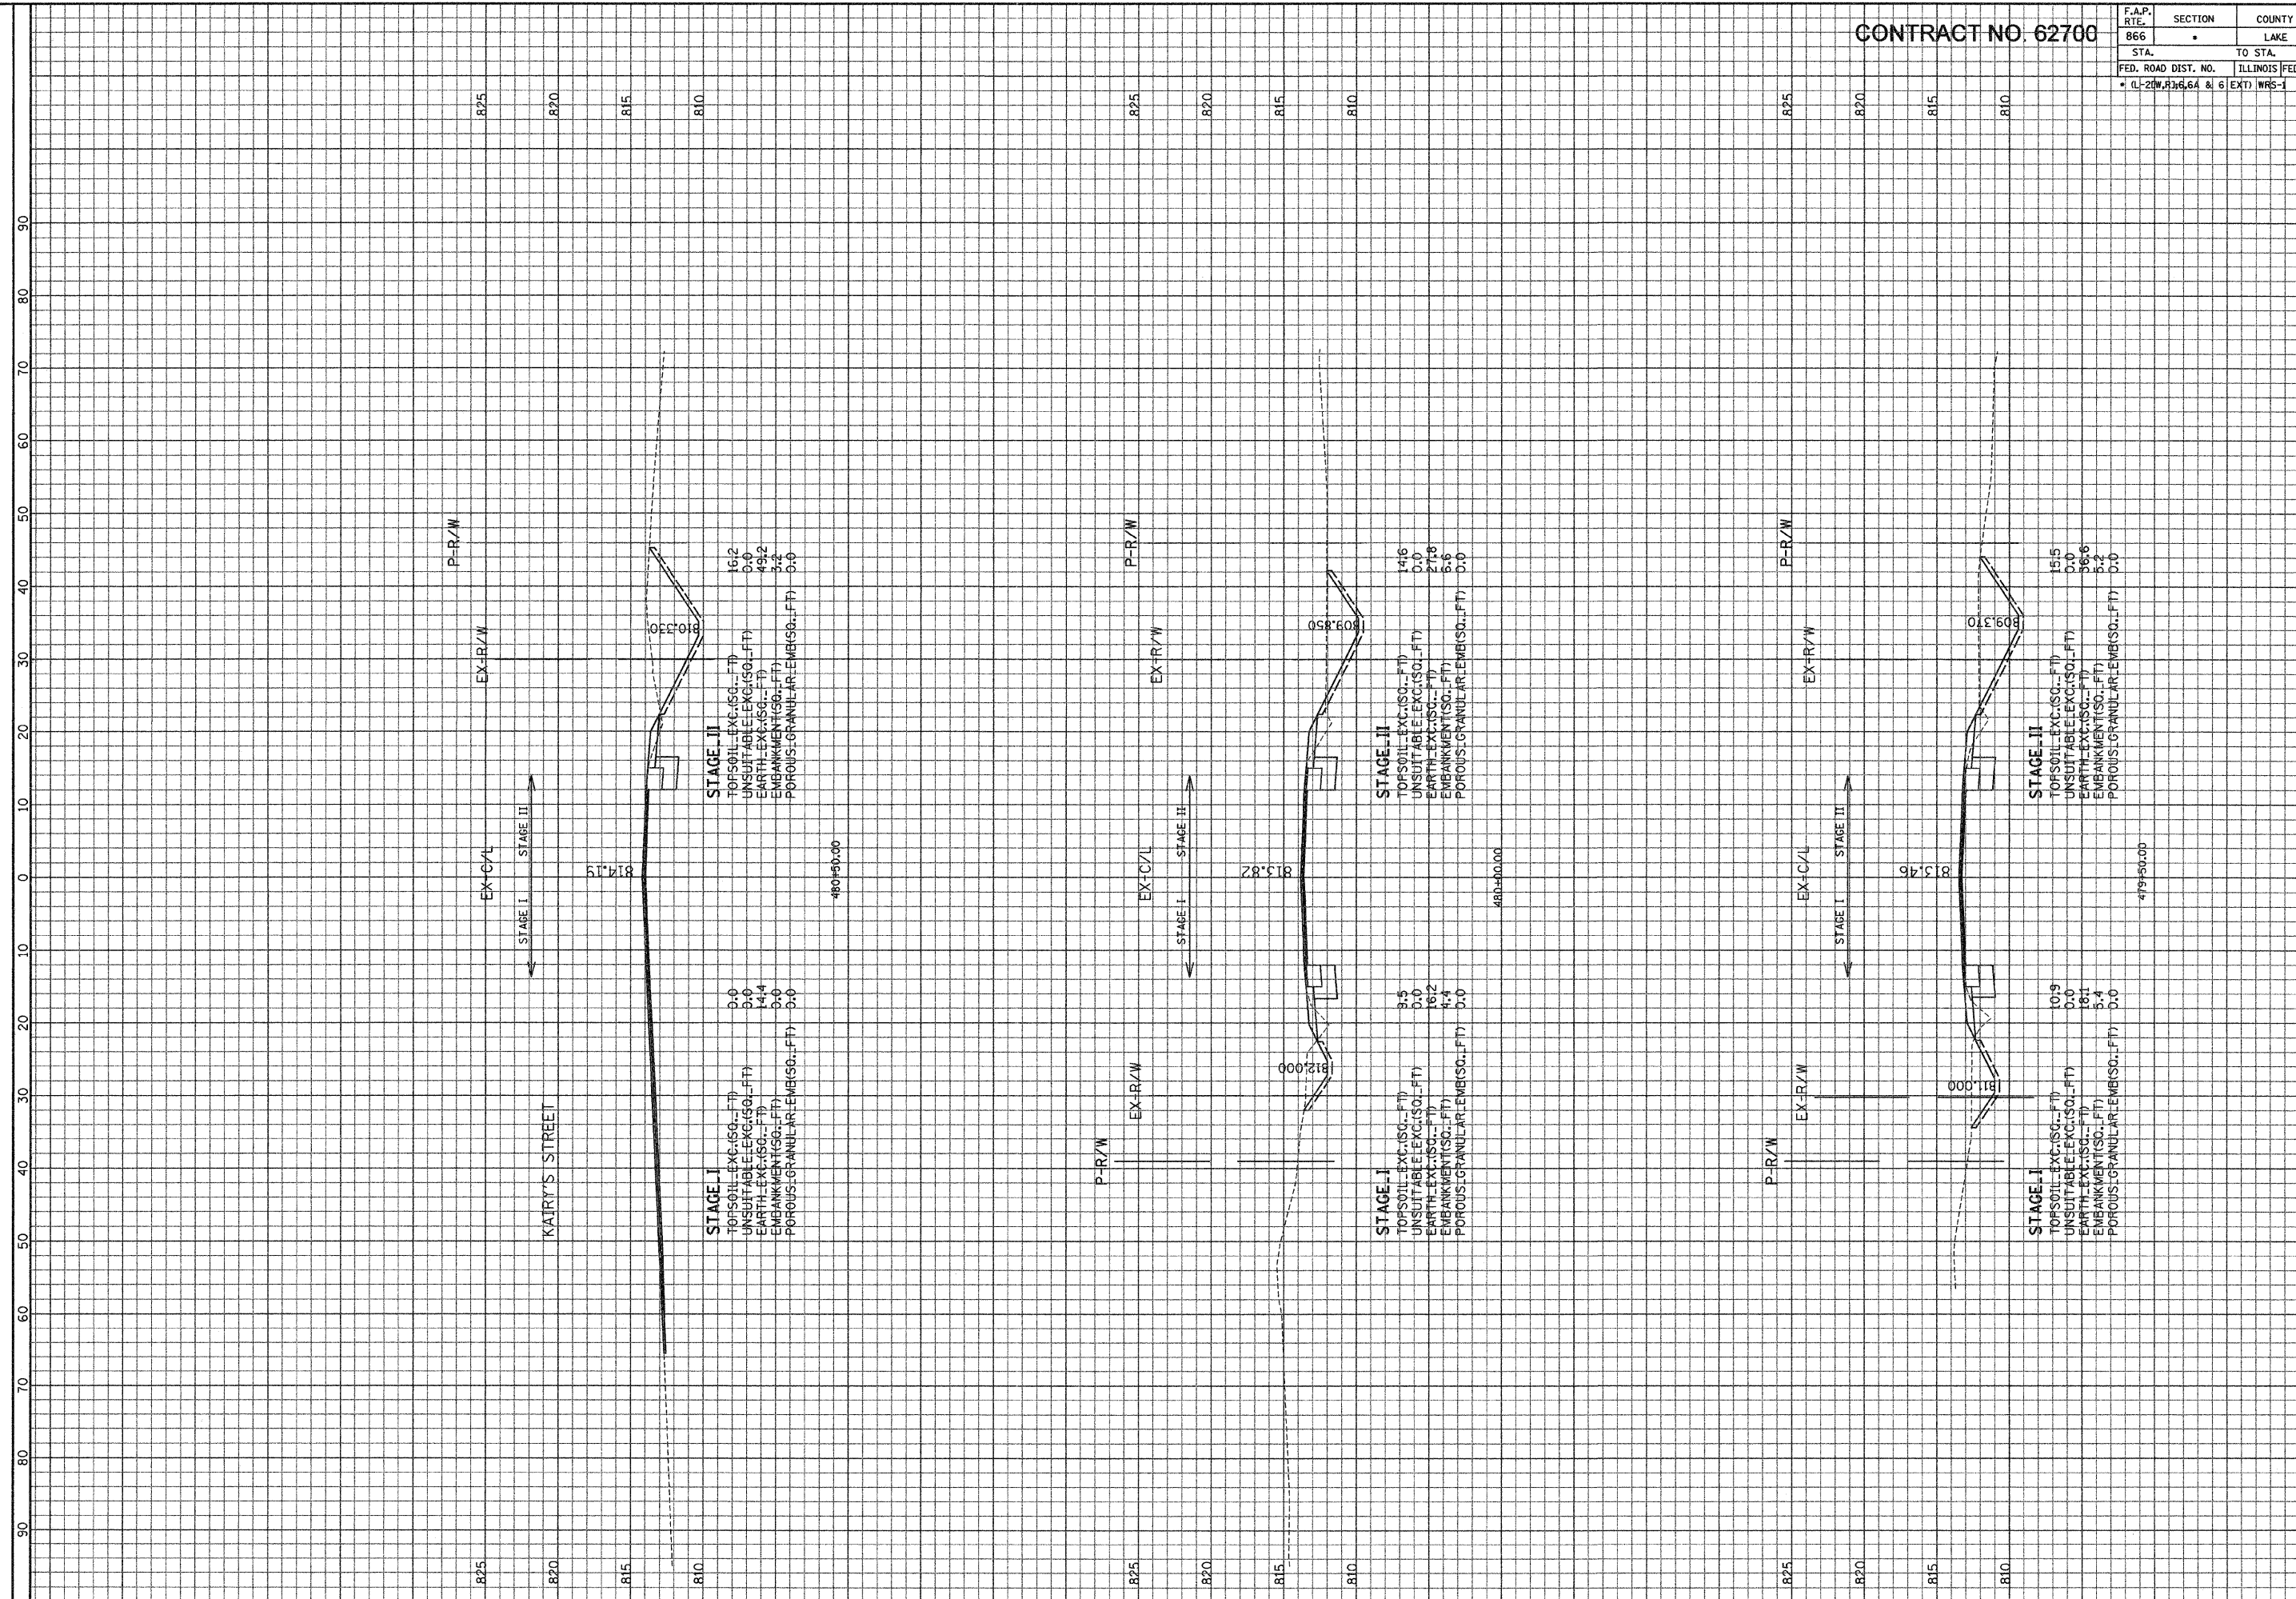

ILLINOIS DEPARTMENT OF TRANSPORTATION

F. A. P. ROUTE 866 (L ROUTE 83)

STA. 479+50 TO STA. 480+50

SCALE: HORIZ. 1" = 10'

VERT. 1" = 5'

GRAF, ANHAI, SCHUMER & ASSOCIATES, INC.
ENGINEERS & SCIENTISTS
8501 W. Higgins Road, Suite 280
Chicago, Illinois 60631
(773) 399-0122

GRAEF, ANHAI, SCHUMER & ASSOCIATES, INC.
8501 W. Higgins Road, Suite 280
Chicago, Illinois 60631
(773) 399-0122

FILE: G:\2009\4924\W\Geo\Area\F\ASHT_L.dgn
DATE: 20-Jan-04 10:11