


F.A.P. RTE.	SECTION	COUNTY	TOTAL SHEETS	SHEET NO.
866	•	LAKE	554	516

STA.	TO STA.
FED. ROAD DIST. NO.	ILLINOIS FED. AID PROJECT
• (L-2)(W,R)6,6A & 6	(EXT) WRS-1

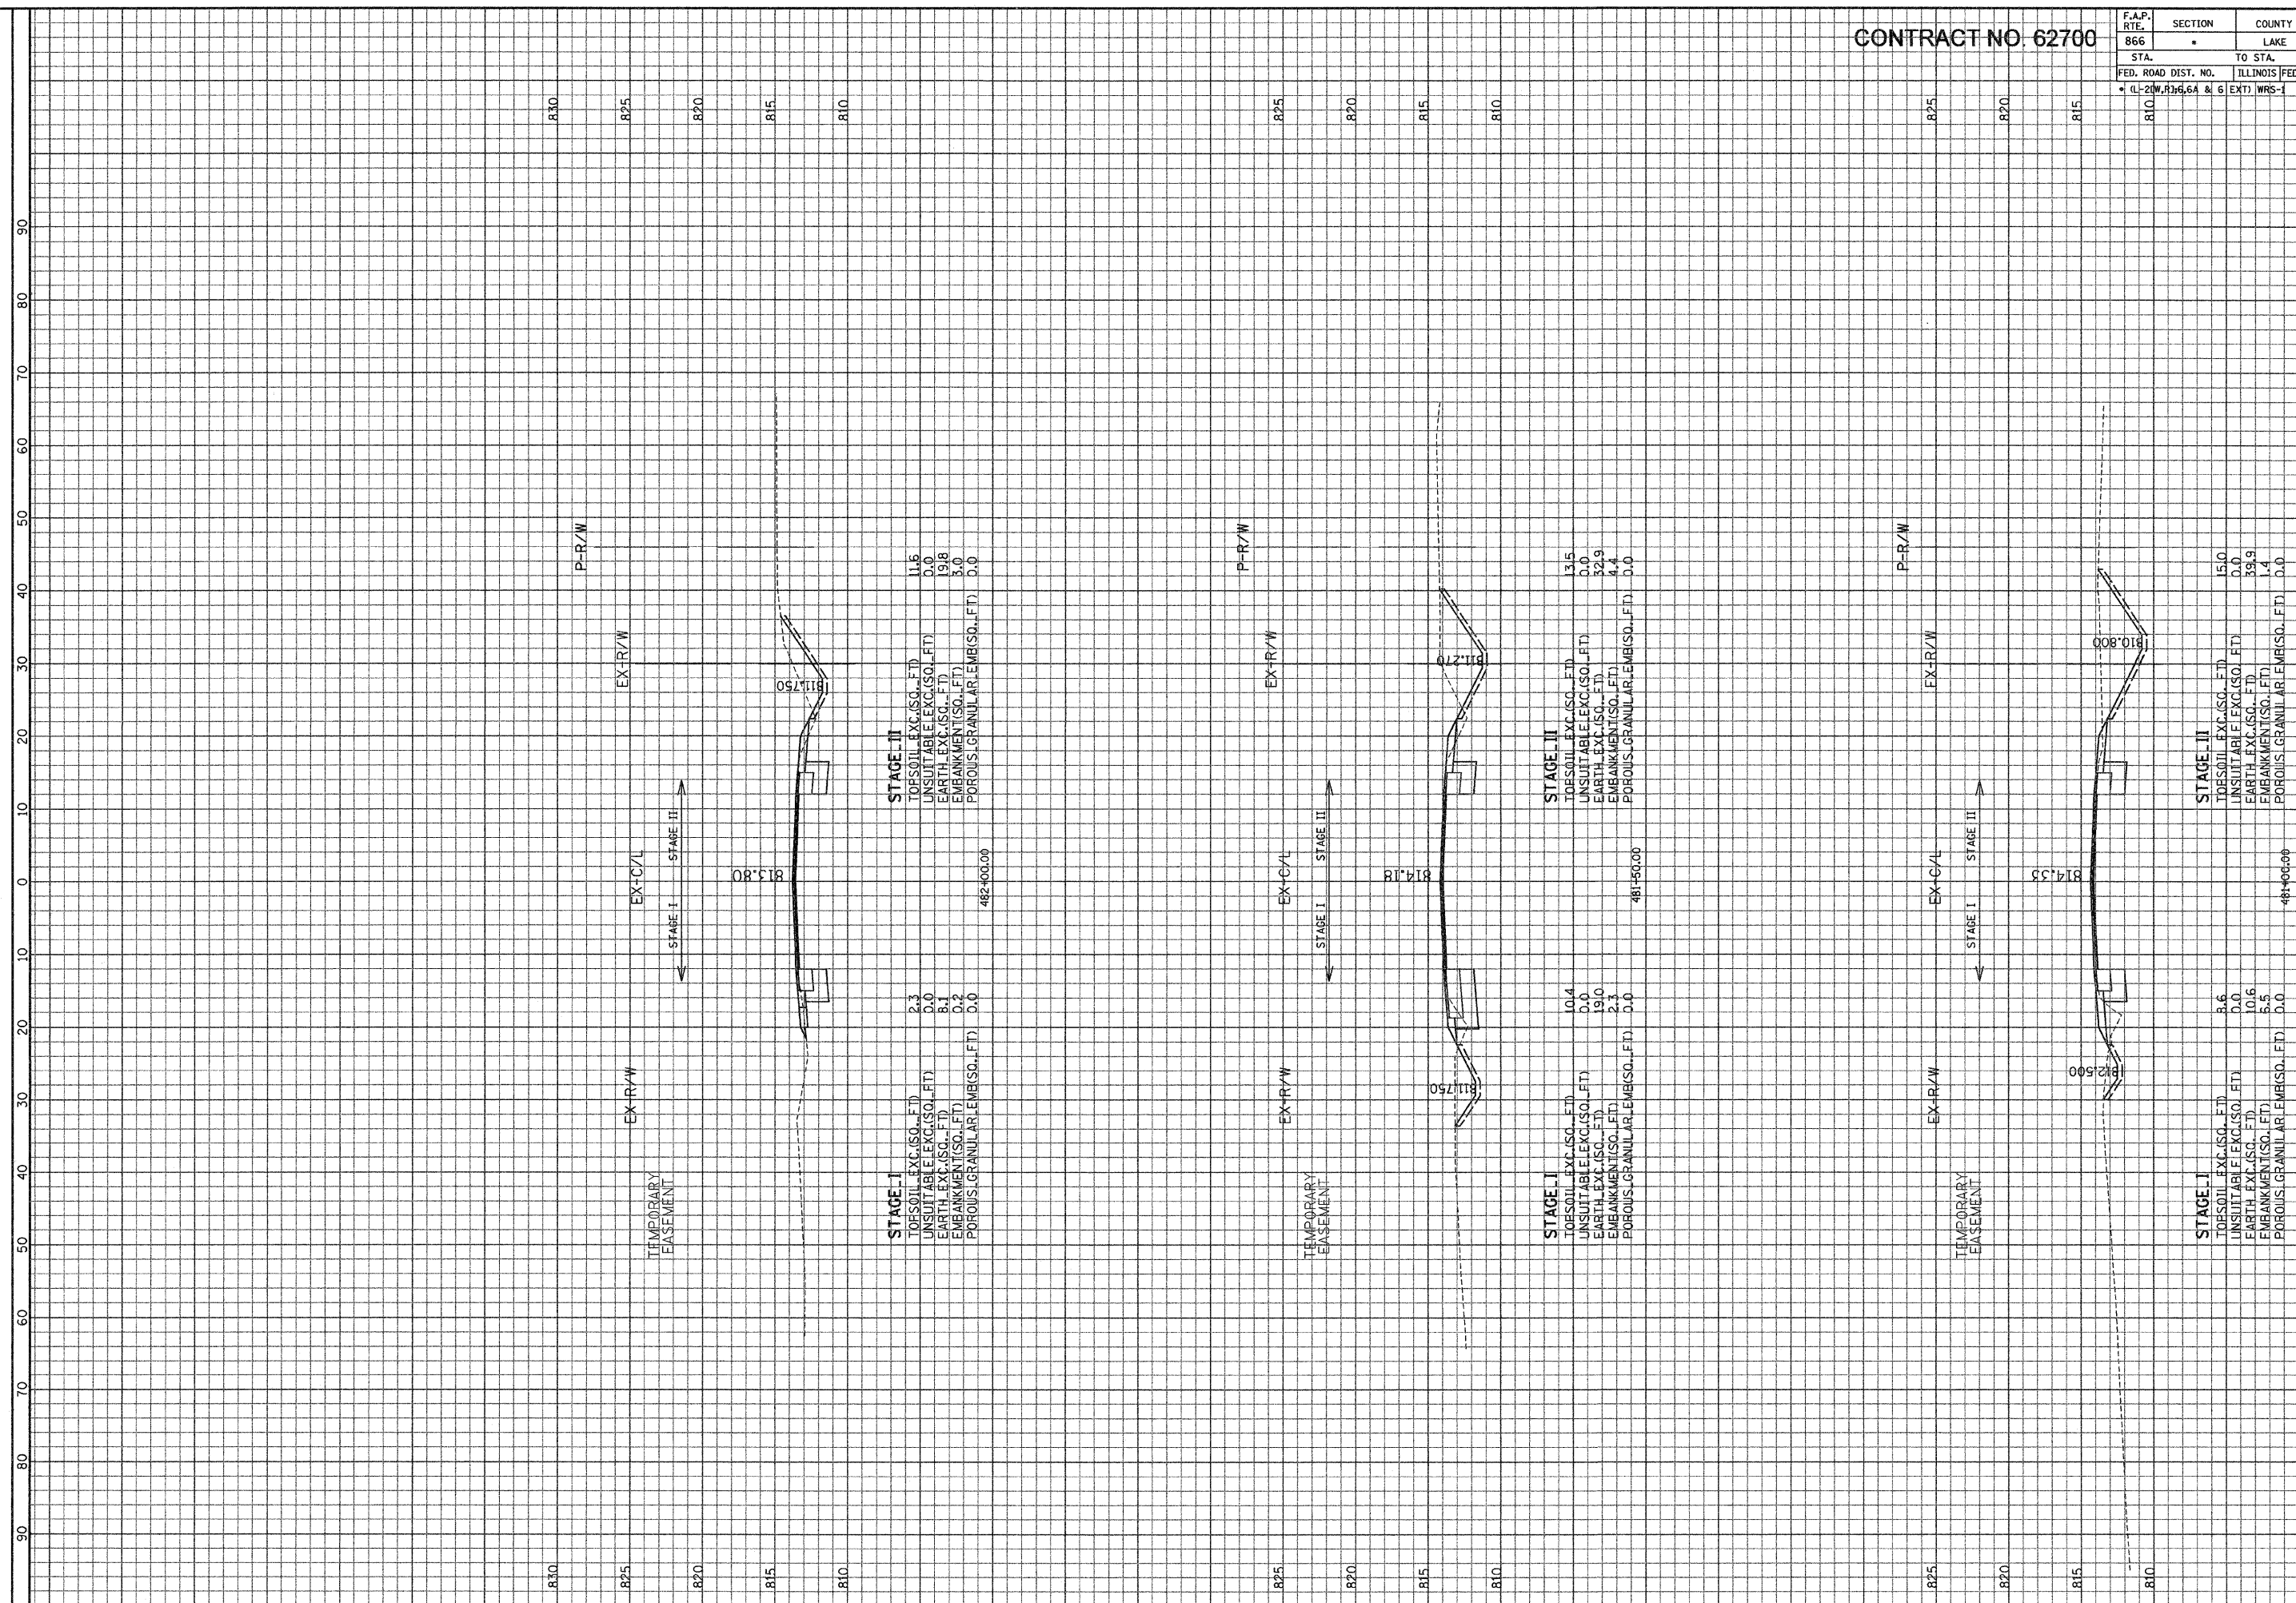

ILLINOIS DEPARTMENT OF TRANSPORTATION

GRAF, ANHAI, SCHUMER & ASSOCIATES, INC.  
ENGINEERS & SCIENTISTS  
8501 W. Higgins Road, Suite 280  
Chicago, Illinois 60631  
(773) 399-0112

SCALE: HORIZ. 1" = 10'  
VERT. 1" = 5'

F. A. P. ROUTE 866 (IL ROUTE 83)  
STA. 481+00 TO STA. 482+00