


CONTRACT NO. 62700

F.A.P. RTE.	SECTION	COUNTY	TOTAL SHEETS	SHEET NO.
866	LAKE	554	518	
STA.		TO STA.		
FED. ROAD DIST. NO.		ILLINOIS FED. AID PROJECT		
• (L-2)W, R3, 6, 6A & 6 EXT) WRS-1				

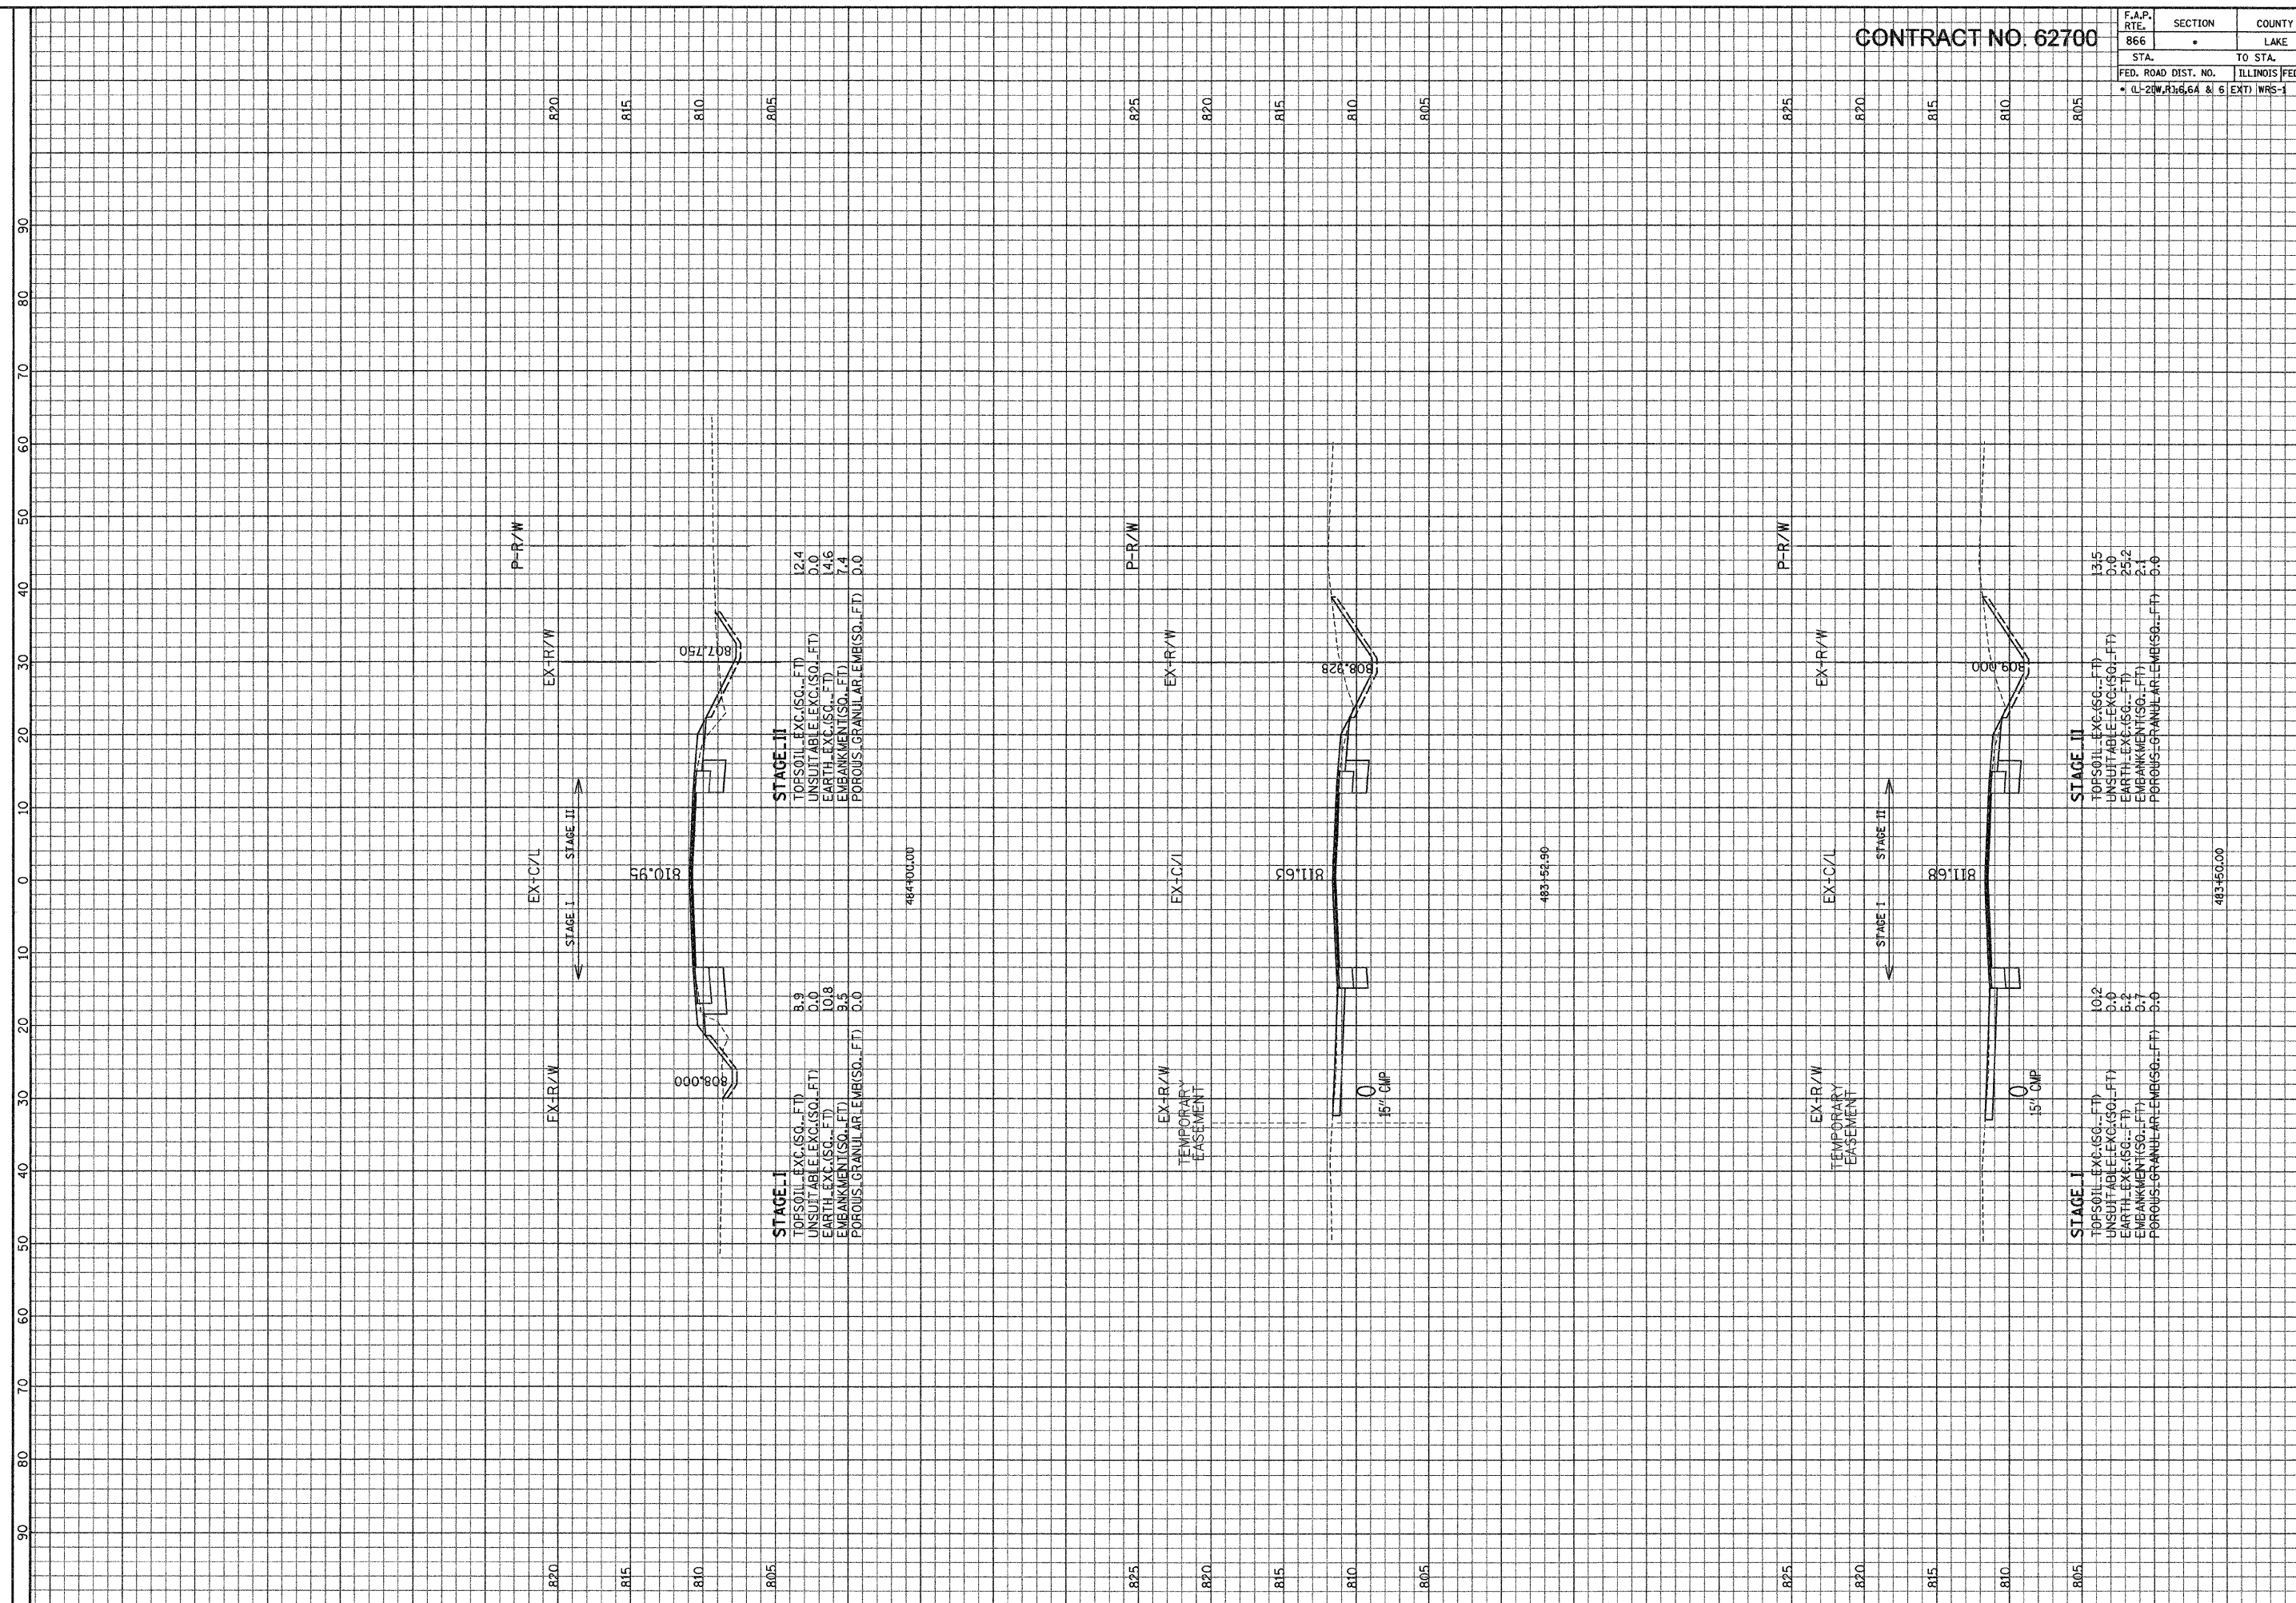

STAGE III
 TOPSOIL EXC.(SQ..FT) 12.4
 UNSUITABLE EXC.(SQ..FT) 0.0
 EARTH EXC.(SQ..FT) 4.6
 EMBANKMENT(SQ..FT) 7.4
 POROUS GRANULAR EMB.(SQ..FT) 0.0

STAGE I
 TOPSOIL EXC.(SQ..FT) 3.9
 UNSUITABLE EXC.(SQ..FT) 0.0
 EARTH EXC.(SQ..FT) 0.8
 EMBANKMENT(SQ..FT) 3.3
 POROUS GRANULAR EMB.(SQ..FT) 0.0

STAGE III
 TOPSOIL EXC.(SQ..FT) 13.5
 UNSUITABLE EXC.(SQ..FT) 0.0
 EARTH EXC.(SQ..FT) 25.2
 EMBANKMENT(SQ..FT) 2.1
 POROUS GRANULAR EMB.(SQ..FT) 0.0

STAGE I
 TOPSOIL EXC.(SQ..FT) 10.2
 UNSUITABLE EXC.(SQ..FT) 0.0
 EARTH EXC.(SQ..FT) 5.2
 EMBANKMENT(SQ..FT) 0.7
 POROUS GRANULAR EMB.(SQ..FT) 0.0

SCALE: HORIZ. 1" = 10'
 VERT. 1" = 5'

F. A. P. ROUTE 866 (IL ROUTE 83)
 STA. 483+50 TO STA. 484+00

ILLINOIS DEPARTMENT
 OF TRANSPORTATION

GRAF, ANHALT, SCHUMER & ASSOCIATES, INC.
 ENGINEERS & SCIENTISTS
 8501 W. Higgins Road, Suite 280
 Chicago, Illinois 60631
 (773) 399-0112

FILE: G:\2008\62700\Drawings\ASHT_J.dwg
 DATE: 28-Jan-04 10:11