


CONTRACT NO. 62700

F.A.P. RTE. 866	SECTION LAKE	COUNTY LAKE	TOTAL SHEETS 554	SHEET NO. 520
--------------------	-----------------	----------------	---------------------	------------------

FED. ROAD DIST. NO. ILLINOIS	TO STA. EXTD WRS-1	FED. AID PROJECT
---------------------------------	-----------------------	------------------

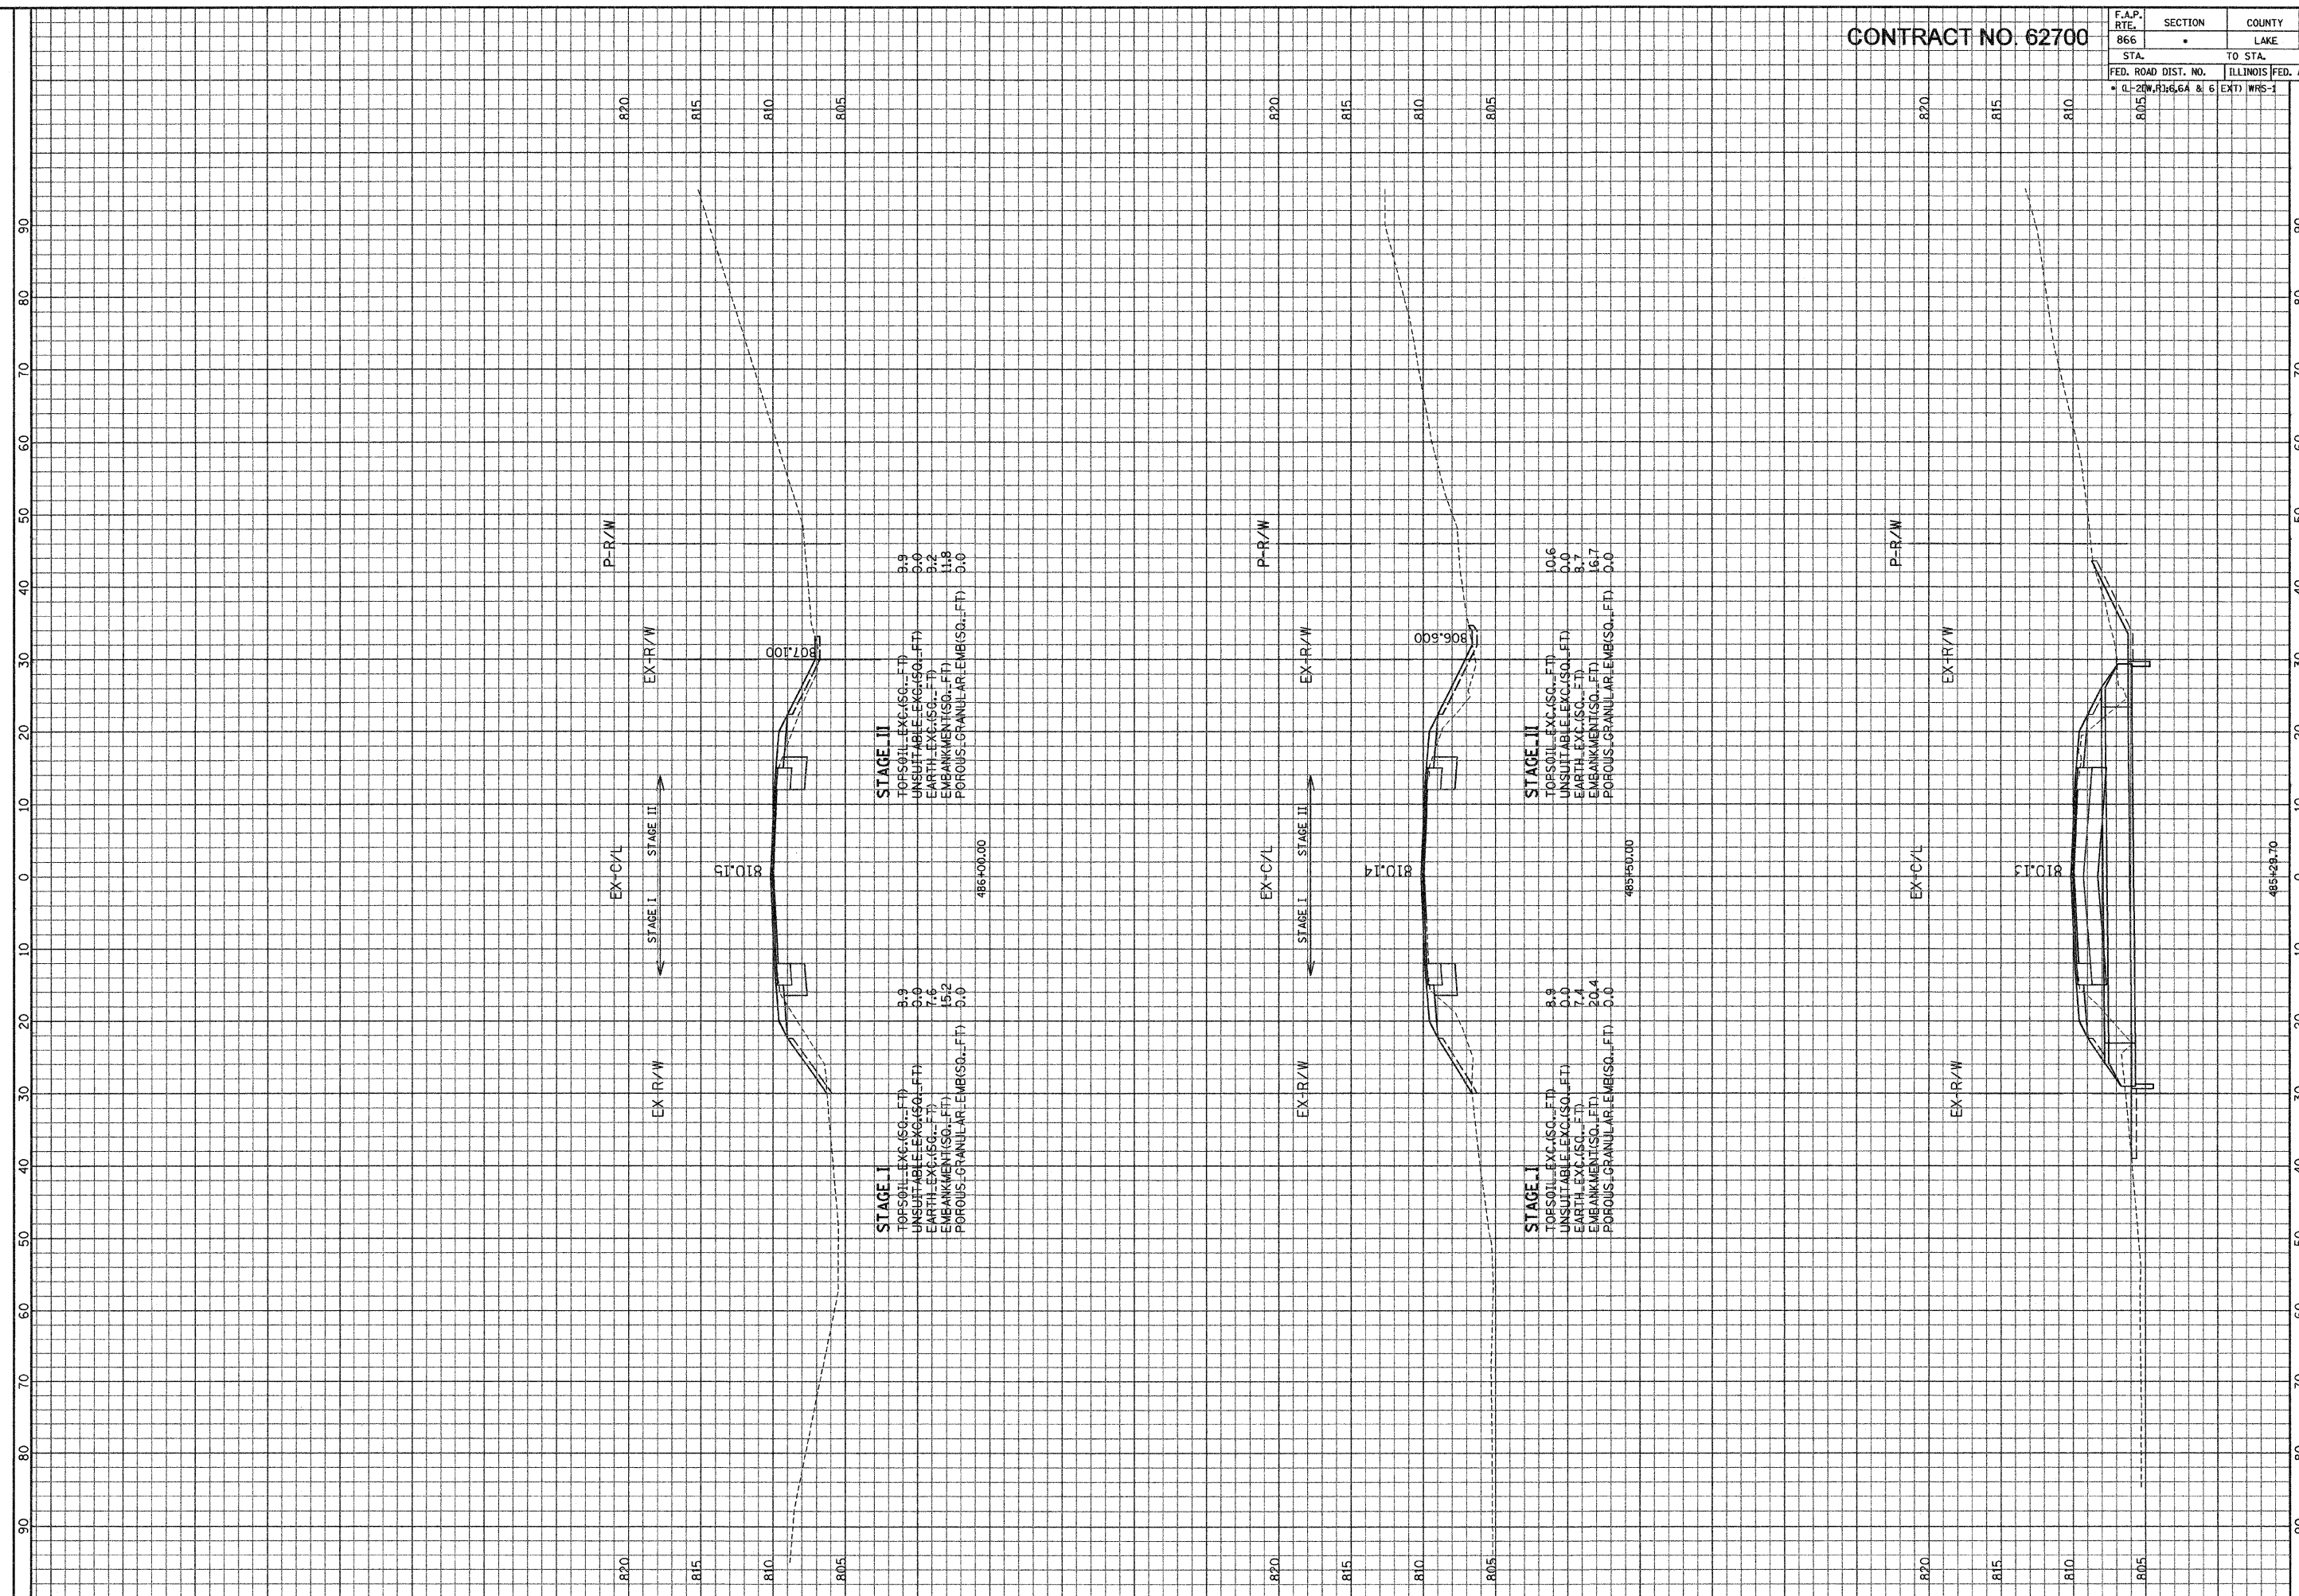

STAGE II
 TOPSOIL-EXC.(SQ.-FT) 9.9
 UNSUITABLE-EXC.(SQ.-FT) 9.0
 EARTH-EXC.(SQ.-FT) 9.2
 EMBANKMENT(SQ.-FT) 11.8
 POROUS-GRANULAR-EMB(SQ.-FT) 9.0

STAGE I
 TOPSOIL-EXC.(SQ.-FT) 8.9
 UNSUITABLE-EXC.(SQ.-FT) 7.6
 EARTH-EXC.(SQ.-FT) 15.2
 EMBANKMENT(SQ.-FT) 9.0

STAGE II
 TOPSOIL-EXC.(SQ.-FT) 10.6
 UNSUITABLE-EXC.(SQ.-FT) 8.7
 EARTH-EXC.(SQ.-FT) 16.7
 EMBANKMENT(SQ.-FT) 9.0

STAGE I
 TOPSOIL-EXC.(SQ.-FT) 8.9
 UNSUITABLE-EXC.(SQ.-FT) 7.4
 EARTH-EXC.(SQ.-FT) 20.4
 EMBANKMENT(SQ.-FT) 9.0

ILLINOIS DEPARTMENT OF TRANSPORTATION
 F. A. P. ROUTE 866 (IL ROUTE 83)
 STA. 485+29.70 TO STA. 486+00
 SCALE: HORIZ. 1" = 10'
 VERT. 1" = 5'

GRAEF, ANWALT, SCHUMER & ASSOCIATES, INC.
 ENGINEERS & SCIENTISTS
 8501 W. Higgins Road, Suite 280
 Chicago, Illinois 60631
 (773) 399-0122