


CONTRACT NO. 62700

F.A.P. RTE. 866	SECTION •	COUNTY LAKE	TOTAL SHEETS NO. 554	SHEET NO. 524
STA. FED. ROAD DIST. NO.		TO STA. ILLINOIS FED. AID PROJECT		
• (L-2)(W,R)3,6,6A & 6		EXT) WRS-1		

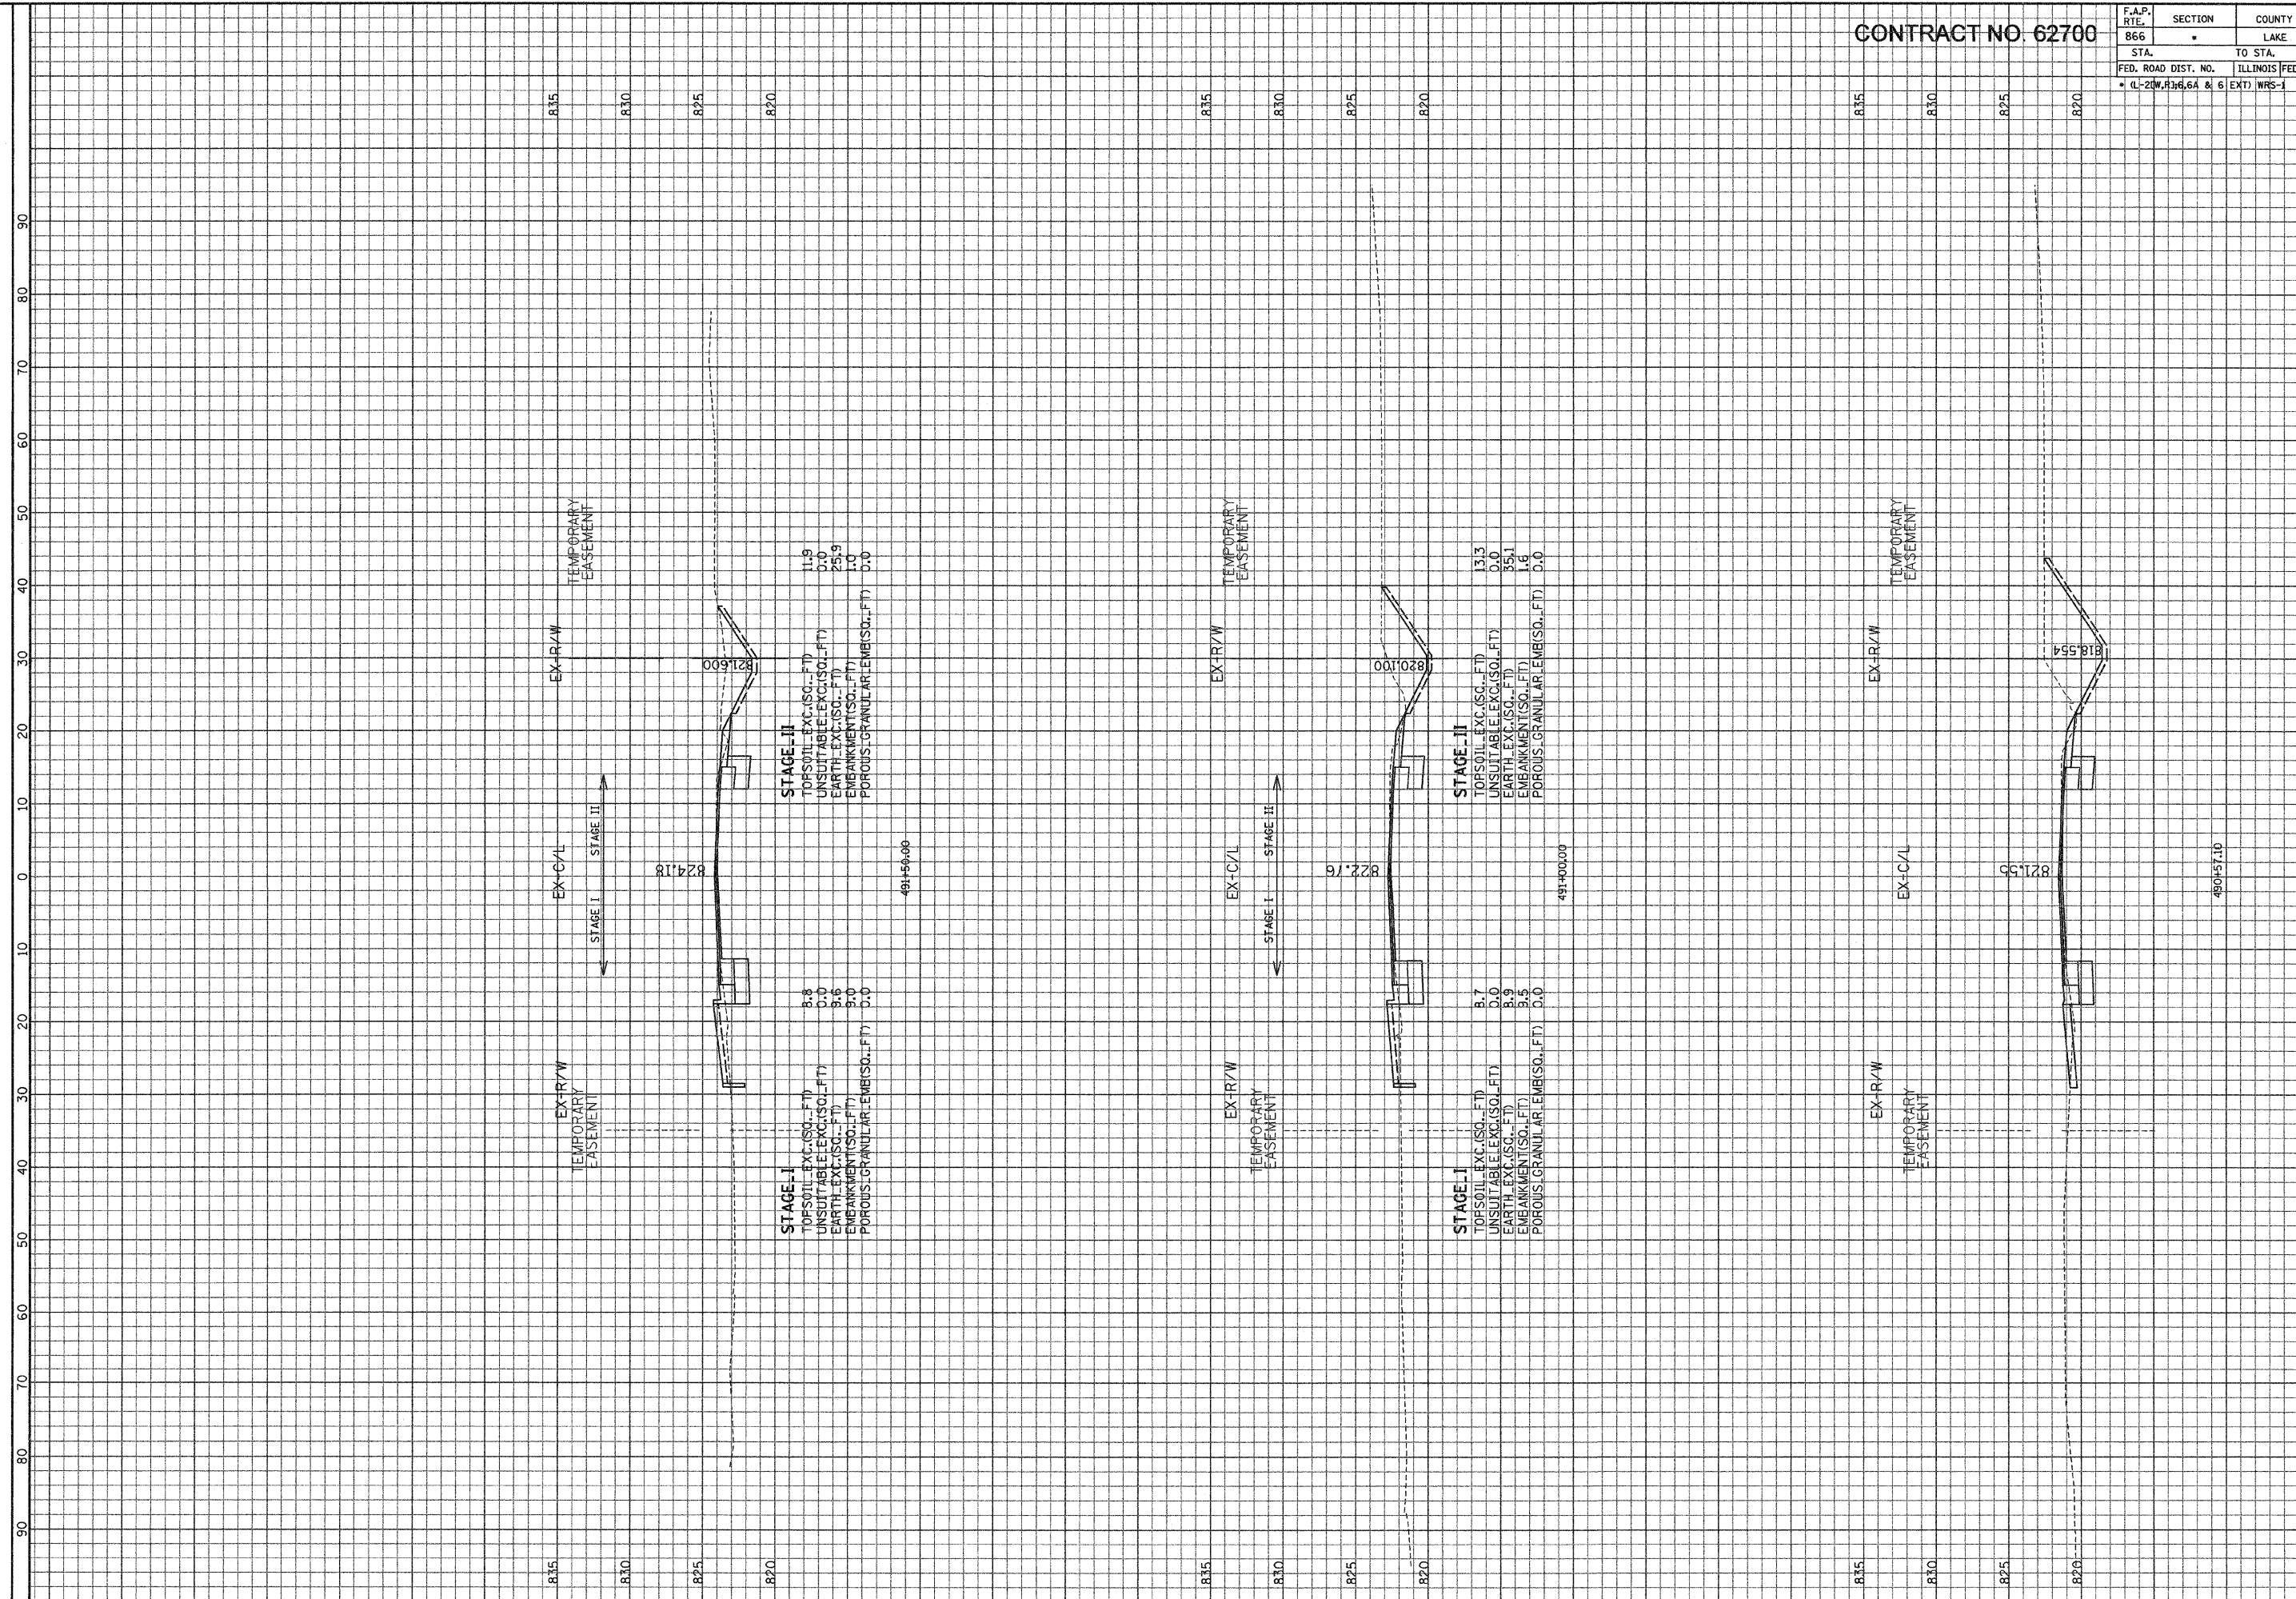

ILLINOIS DEPARTMENT OF TRANSPORTATION

F. A. P. ROUTE 866 (IL ROUTE 83)

STA. 490+57.10 TO STA. 491+50

SCALE: HORIZ. 1" = 10'
VERT. 1" = 5'

GRAEF, ANHALT, SCHUMER & ASSOCIATES, INC.
 ENGINEERS & SCIENTISTS
 8501 N. Higgins Road, Suite 280
 Chicago, Illinois 60631
 (773) 399-0112

FILE: G:\2004\02-4\N\proj\Area\F\ASHT_F.edgn
DATE: 20-Jan-04 10:11