


CONTRACT NO. 62700

|                    |                 |                                               |                         |                         |
|--------------------|-----------------|-----------------------------------------------|-------------------------|-------------------------|
| F.A.P. RTE.<br>866 | SECTION<br>LAKE | COUNTY<br>LAKE                                | TOTAL SHEETS NO.<br>554 | SHEET SHEETS NO.<br>525 |
| STA. TO STA.       |                 | FED. ROAD DIST. NO. ILLINOIS FED. AID PROJECT |                         |                         |
|                    |                 | • (L-21W, R) 6, 6A & 6 (EXT) WRS-1            |                         |                         |

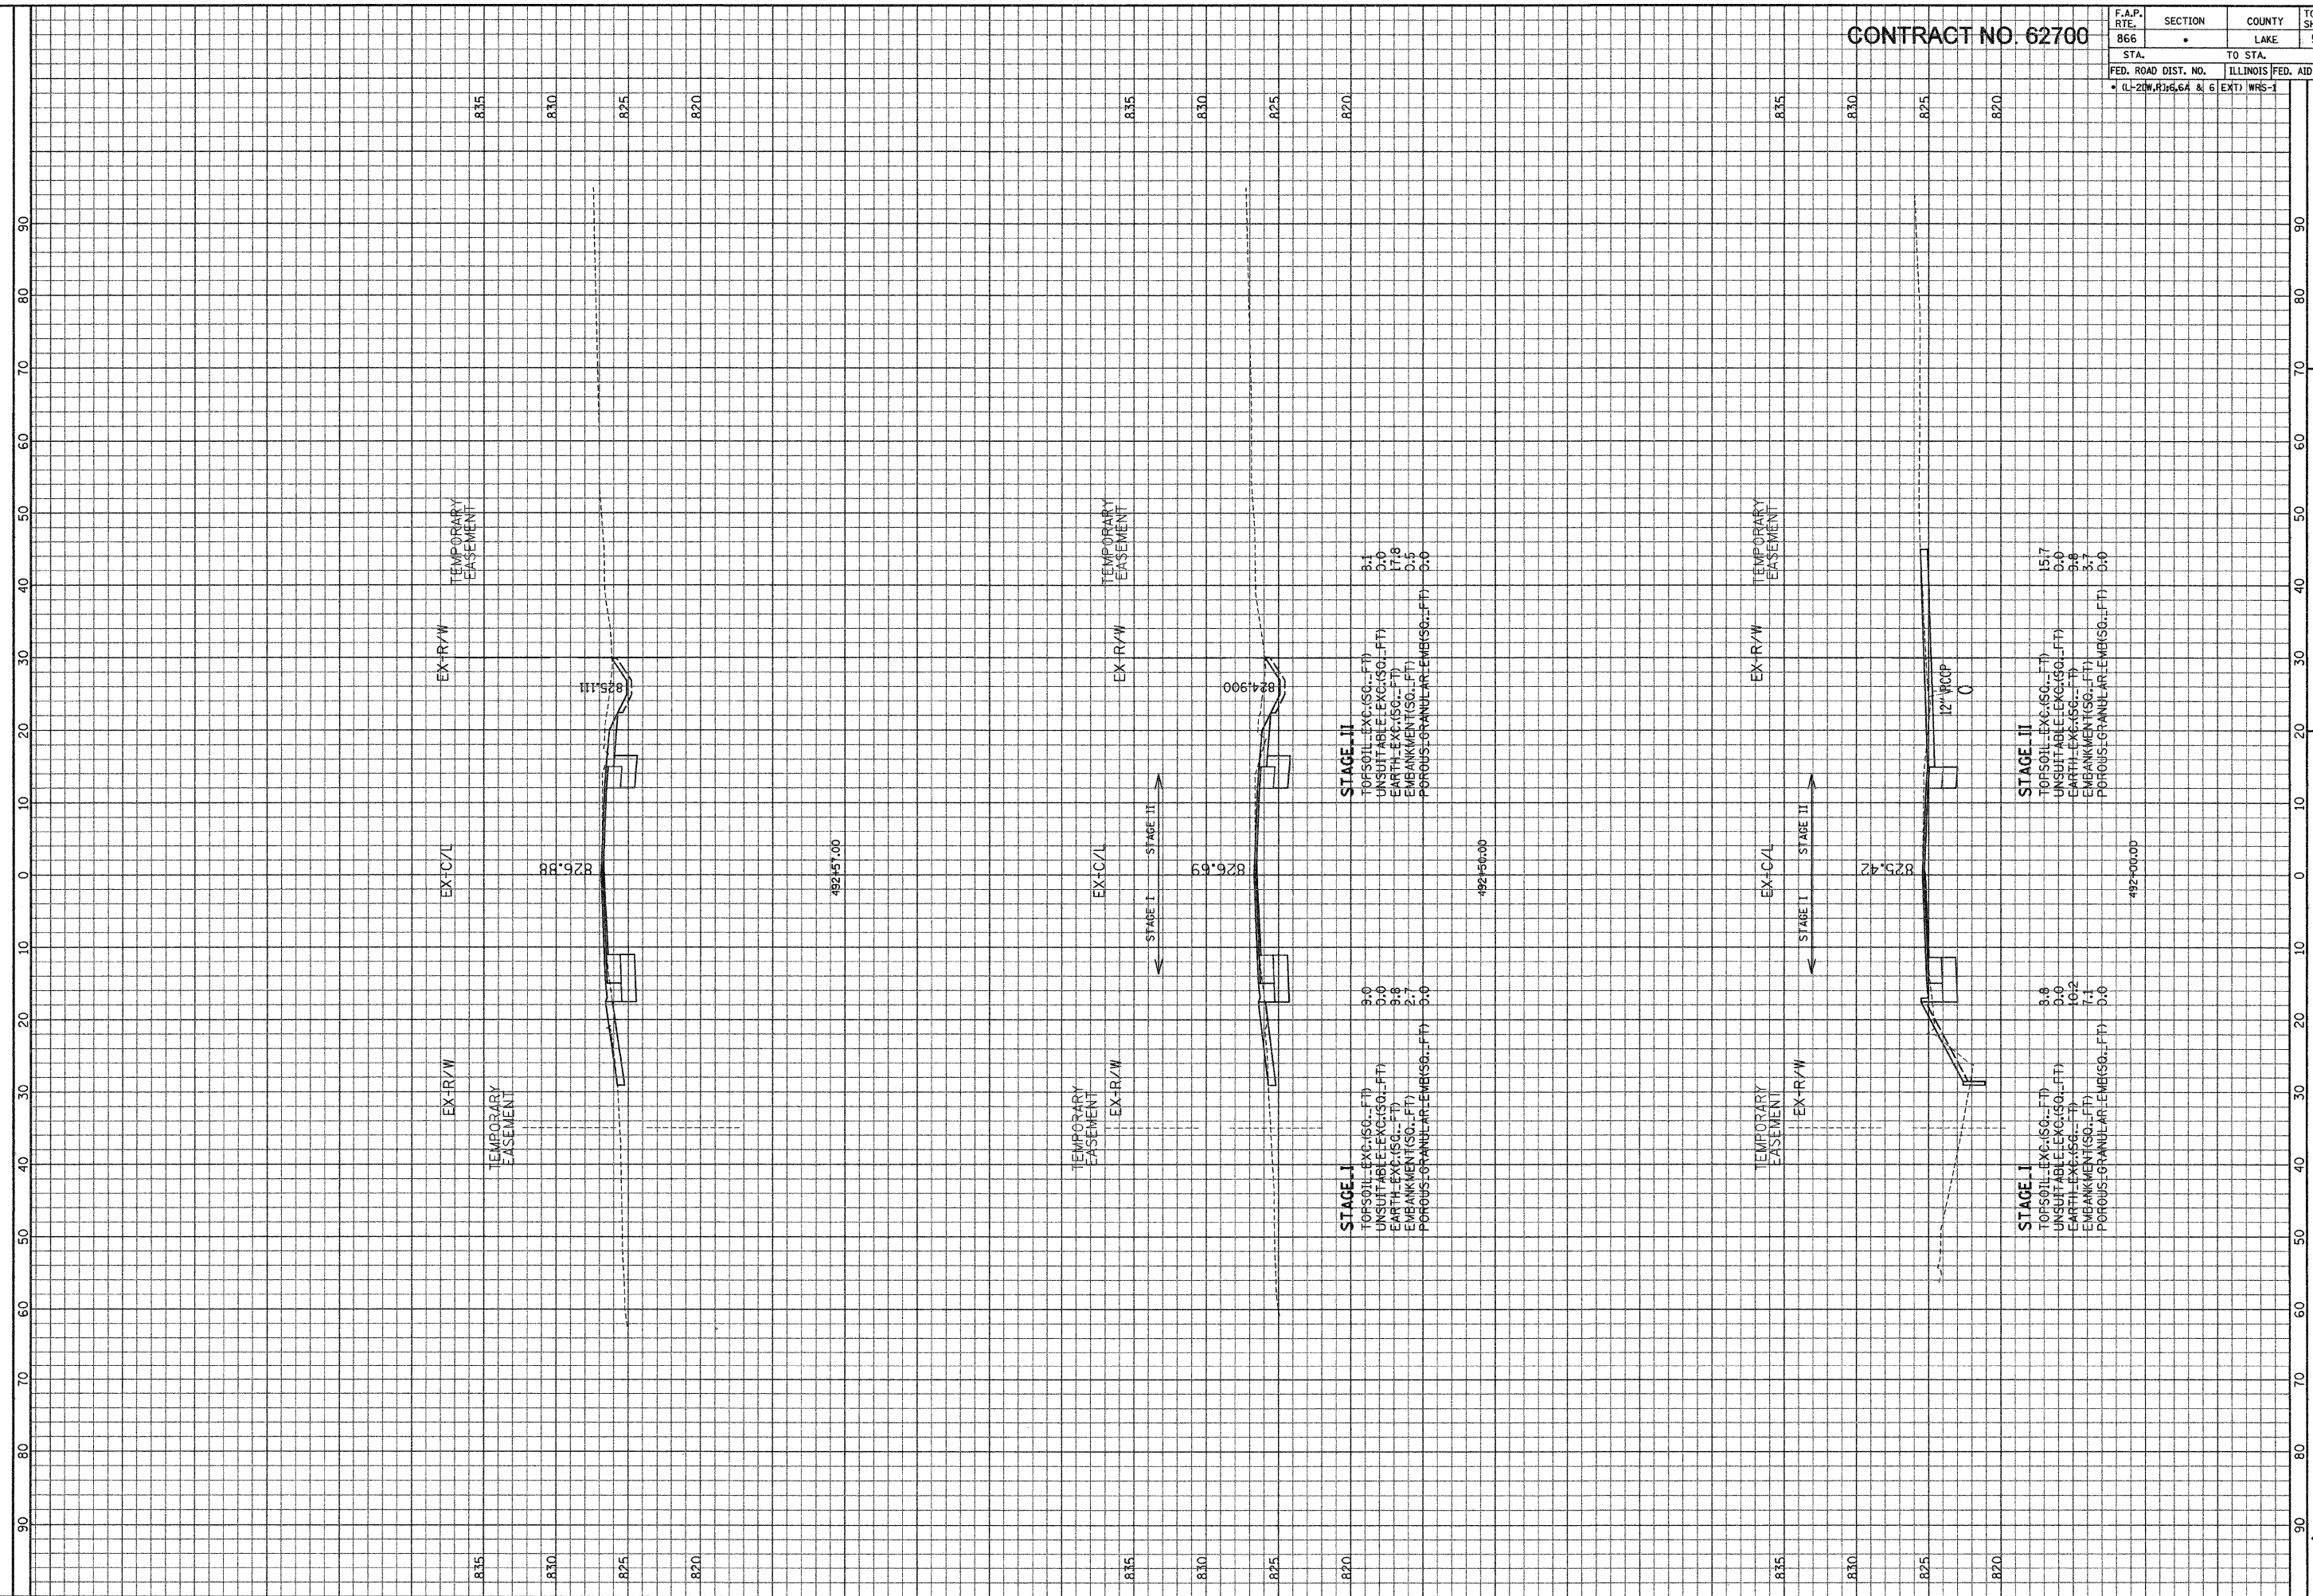

**STAGE II**  
 TOPSOIL-EXC.(SQ.-FT) 3.1  
 UNSUITABLE-EXC.(SQ.-FT) 0.0  
 EARTH-EXC.(SQ.-FT) 17.8  
 EMBANKMENT(SQ.-FT) 0.5  
 POROUS-GRANULAR-EMER(SQ.-FT) 0.0

**STAGE I**  
 TOPSOIL-EXC.(SQ.-FT) 3.0  
 UNSUITABLE-EXC.(SQ.-FT) 0.0  
 EARTH-EXC.(SQ.-FT) 9.8  
 EMBANKMENT(SQ.-FT) 2.7  
 POROUS-GRANULAR-EMER(SQ.-FT) 0.0

**STAGE II**  
 TOPSOIL-EXC.(SQ.-FT) 15.7  
 UNSUITABLE-EXC.(SQ.-FT) 0.0  
 EARTH-EXC.(SQ.-FT) 9.8  
 EMBANKMENT(SQ.-FT) 3.7  
 POROUS-GRANULAR-EMER(SQ.-FT) 0.0

**STAGE I**  
 TOPSOIL-EXC.(SQ.-FT) 9.8  
 UNSUITABLE-EXC.(SQ.-FT) 0.0  
 EARTH-EXC.(SQ.-FT) 10.2  
 EMBANKMENT(SQ.-FT) 7.1  
 POROUS-GRANULAR-EMER(SQ.-FT) 0.0

ILLINOIS DEPARTMENT  
 OF TRANSPORTATION

GRAF, ANHALT, SCHUMER & ASSOCIATES, INC.  
 ENGINEERS & SCIENTISTS  
 8501 N. Higgins Road, Suite 280  
 Chicago, Illinois 60631  
 (773) 339-0112

F. A. P. ROUTE 866 (IL ROUTE 83)  
 STA. 492+00 TO STA. 492+57  
 SCALE: HORIZ. 1" = 10'  
 VERT. 1" = 5'

FILE: G:\2000\024\N\proj\Area\FXSHT\_F.dgn  
 DATE: 20-Jan-04 10:11