


CONTRACT NO. 62700

F.A.P. RTE. 866	SECTION LAKE	COUNTY LAKE	TOTAL SHEETS NO. 554	SHEET NO. 526
STA. 840		TO STA. 825		
FED. ROAD DIST. NO. • (L-20W,R)36,64 & 6	ILLINOIS	FED. AID PROJECT (EXT) WRS-1		

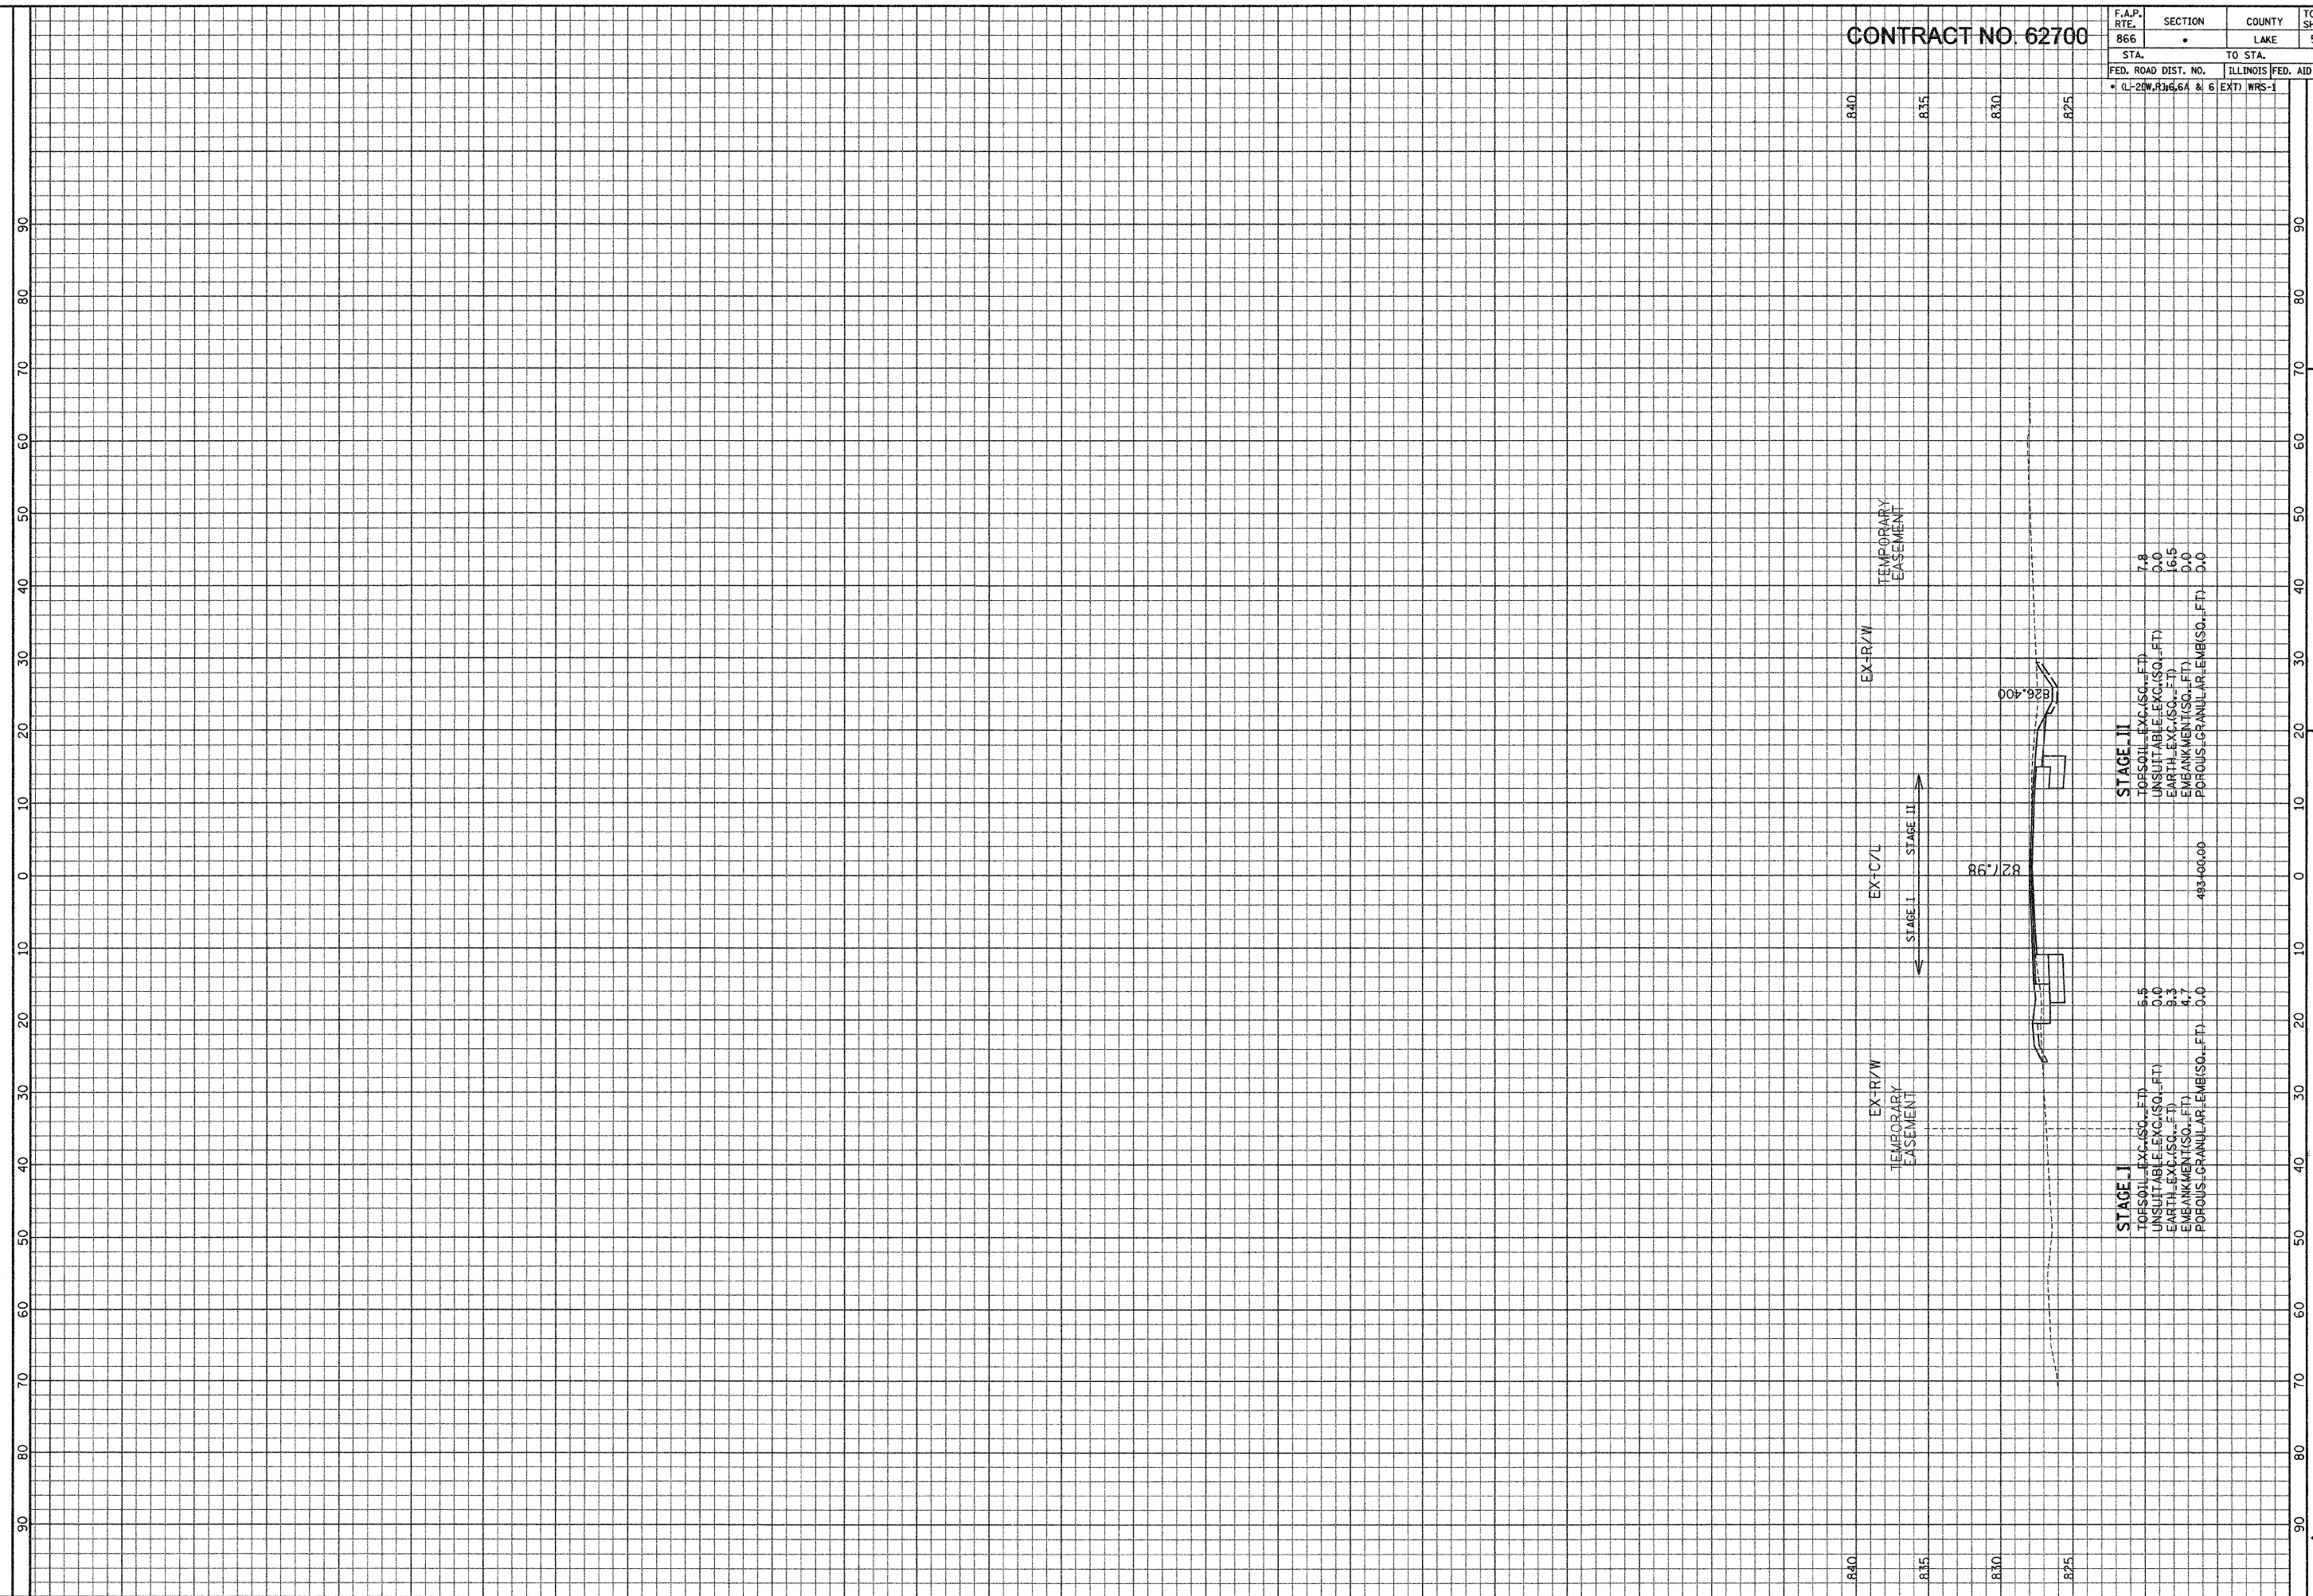

ILLINOIS DEPARTMENT OF TRANSPORTATION

F. A. P. ROUTE 866 (IL ROUTE 83)

SCALE: HORIZ. 1" = 10'

VERT. 1" = 5'

STA. 493+00

GRAEF, ANHALT, SCHLOMER & ASSOCIATES, INC.  
ENGINEERS & SCIENTISTS  
8501 W. Higgins Road, Suite 280  
Chicago, Illinois 60631  
(773) 399-0122

FILE: GA:20040224\N\proj\Area\F\ASHT\_F.dgn  
DATE: 22-Jan-04 10:11