


CONTRACT NO. 62700

F.A.P. RTE.	SECTION	COUNTY	TOTAL SHEETS	SHEET NO.
866	•	LAKE	554	527
STA.		TO STA.		
FED. ROAD DIST. NO.		ILLINOIS FED. AID PROJECT		
• (L-2)(W.R.) 6.6A & 6		EXT) WRS-1		

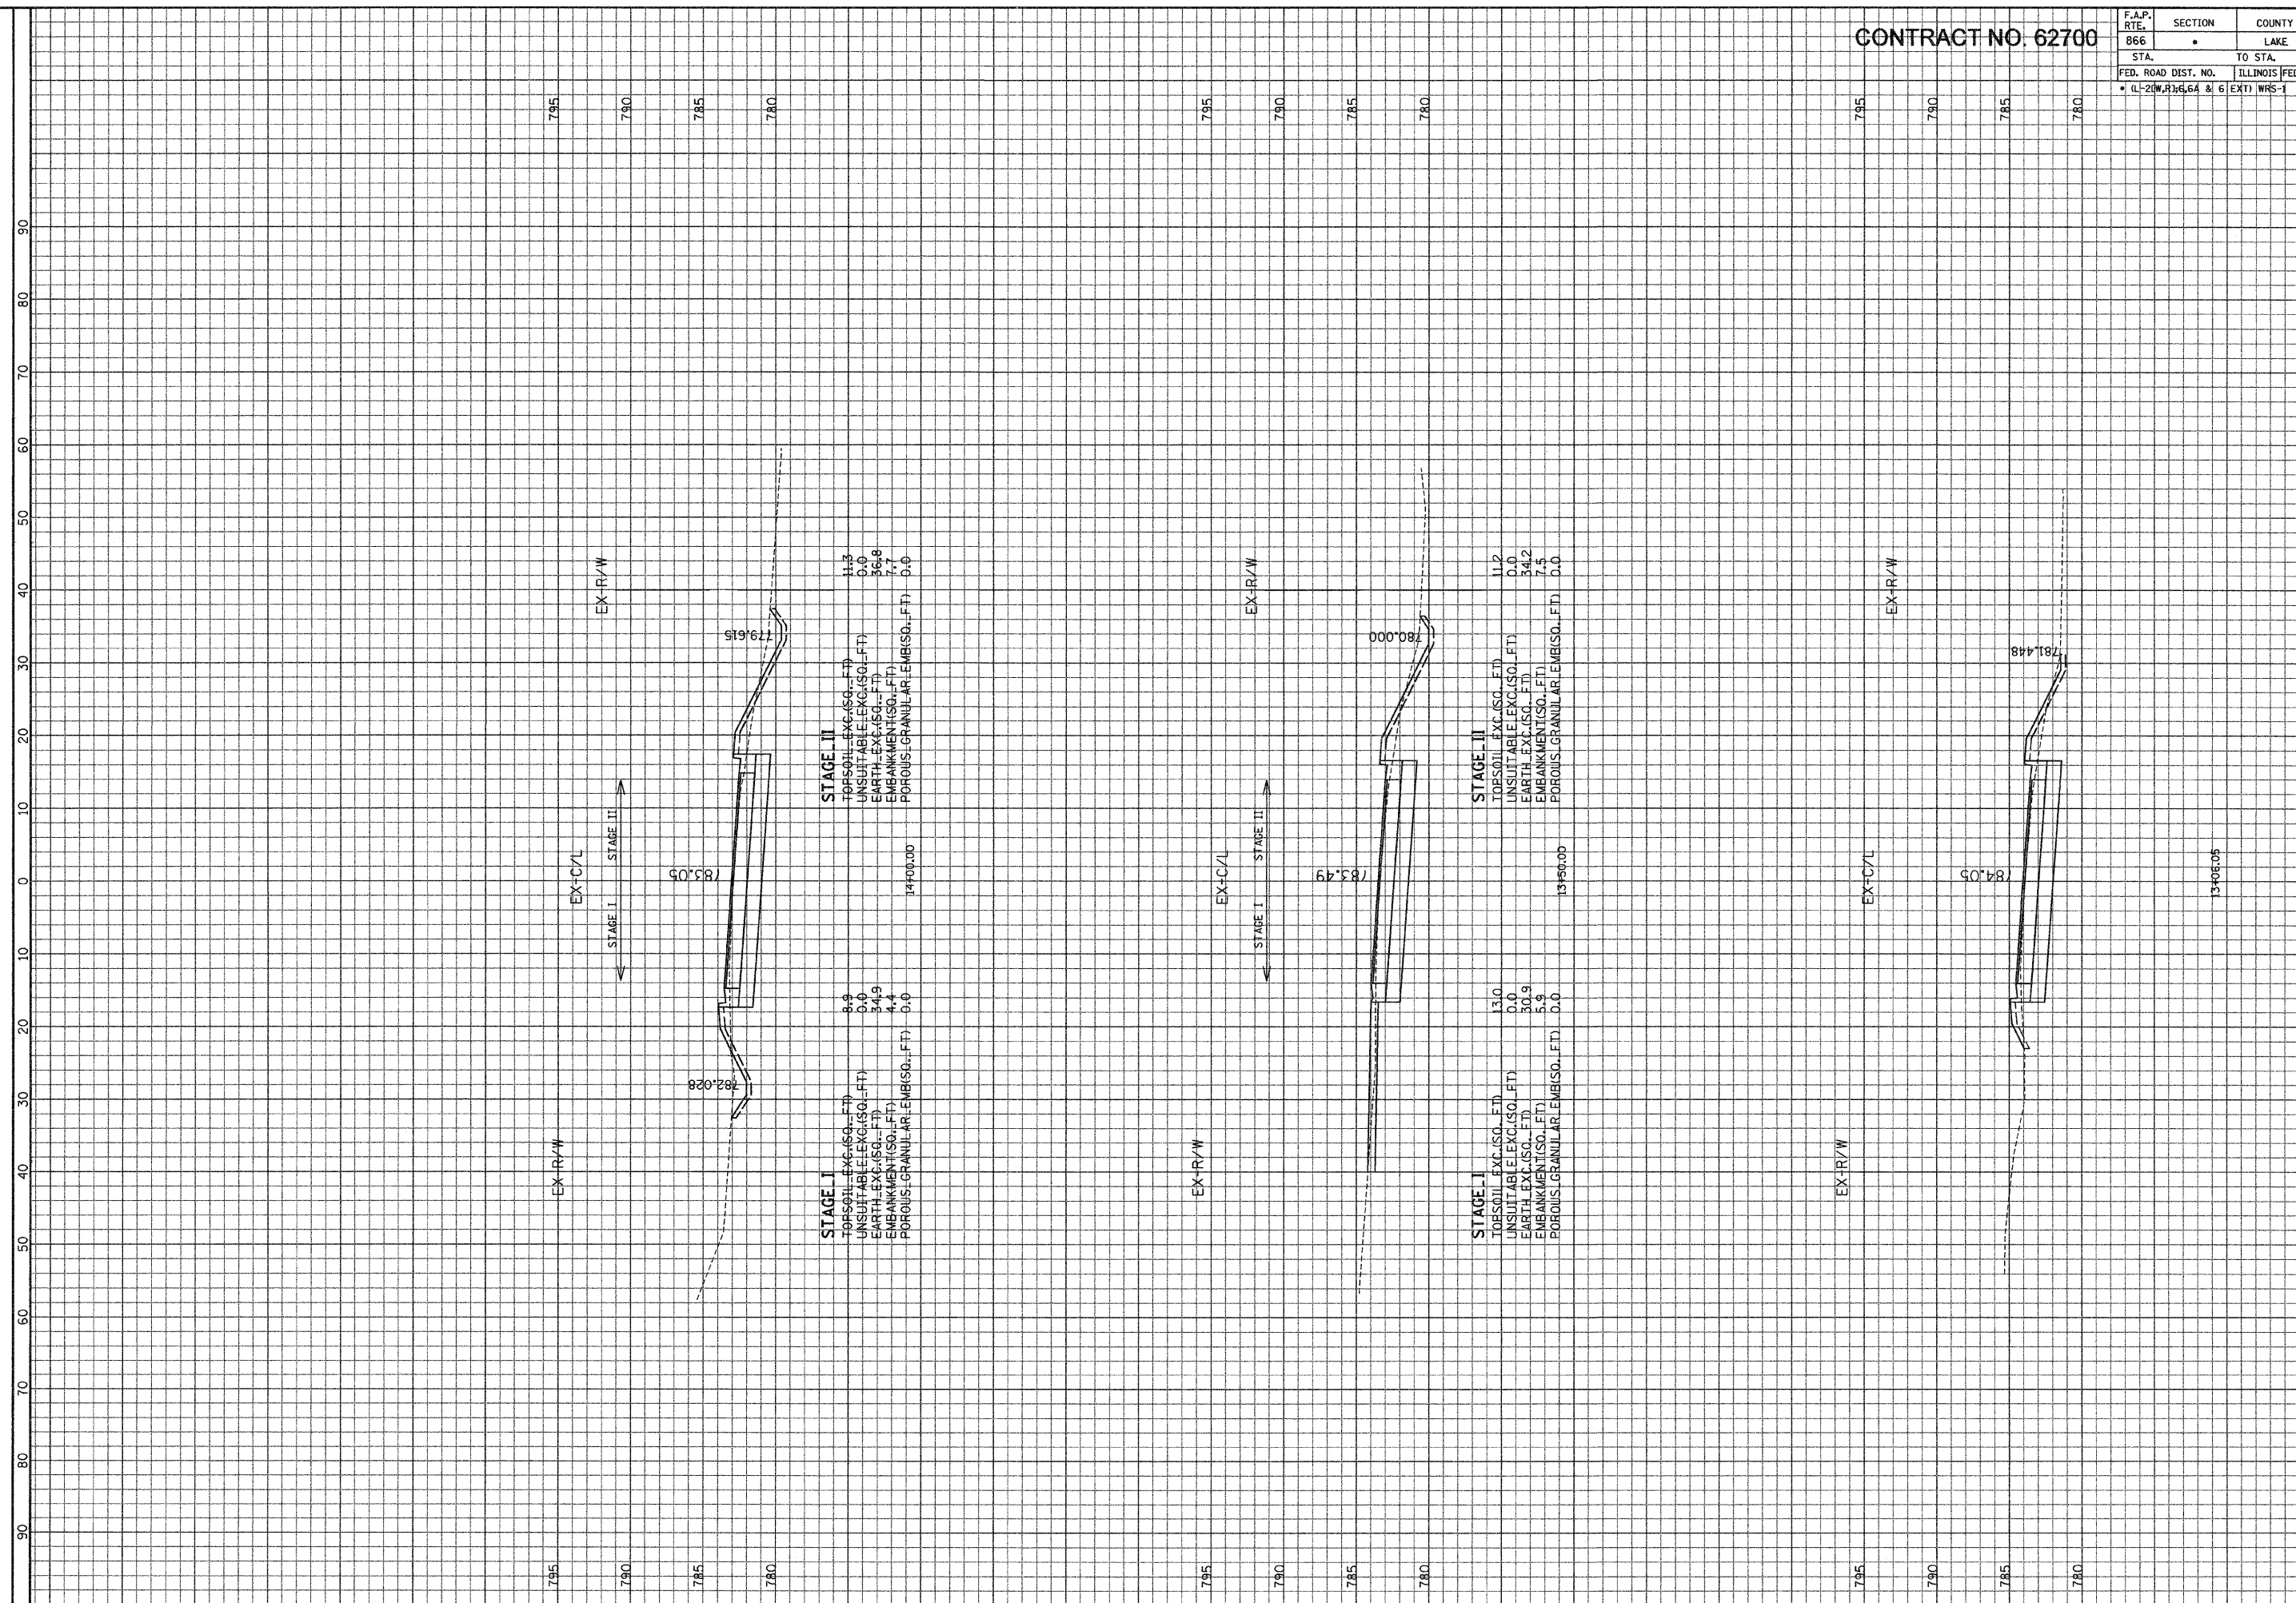

STAGE II
 TOPSOIL EXC.(SQ. FT) 11.3
 UNSUITABLE EXC.(SQ. FT) 0.0
 EARTH EXC.(SQ. FT) 36.8
 EMBANKMENT(SQ. FT) 7.7
 POROUS GRANULAR EMB.(SQ. FT) 0.0

STAGE I
 TOPSOIL EXC.(SQ. FT) 8.9
 UNSUITABLE EXC.(SQ. FT) 0.0
 EARTH EXC.(SQ. FT) 34.9
 EMBANKMENT(SQ. FT) 4.4
 POROUS GRANULAR EMB.(SQ. FT) 0.0

STAGE III
 TOPSOIL EXC.(SQ. FT) 11.2
 UNSUITABLE EXC.(SQ. FT) 0.0
 EARTH EXC.(SQ. FT) 34.2
 EMBANKMENT(SQ. FT) 7.5
 POROUS GRANULAR EMB.(SQ. FT) 0.0

STAGE I
 TOPSOIL EXC.(SQ. FT) 13.0
 UNSUITABLE EXC.(SQ. FT) 0.0
 EARTH EXC.(SQ. FT) 30.9
 EMBANKMENT(SQ. FT) 5.9
 POROUS GRANULAR EMB.(SQ. FT) 0.0

ILLINOIS DEPARTMENT OF TRANSPORTATION

F. A. P. ROUTE 866 (L ROUTE 83)

GRASS LAKE ROAD STA. 13+06.05 TO STA. 14+00

SCALE: HORIZ. 1" = 10'
 VERT. 1" = 5'

GRAEF, ANHULT, SCHLOEMER & ASSOCIATES, INC.
 ENGINEERS & SCIENTISTS
 8501 N. Higgins Road, Suite 280
 Chicago, Illinois 60631
 (773) 395-0122

FILE: G:\2009\04\02\4\N\980\Area\Grass-Lake\XSH1-1.dwg
 DATE: 23-Jan-04 09:34