


CONTRACT NO. 62700

F.A.P. R/L	SECTION	COUNTY	TOTAL SHEETS	SHEET NO.
866	•	LAKE	554	528
STA.		TO STA.		
FED. ROAD DIST. NO.		ILLINOIS FED. AID PROJECT		
• (L-2)(W.R.) 6, 6A & 6		EXT) WRS-1		

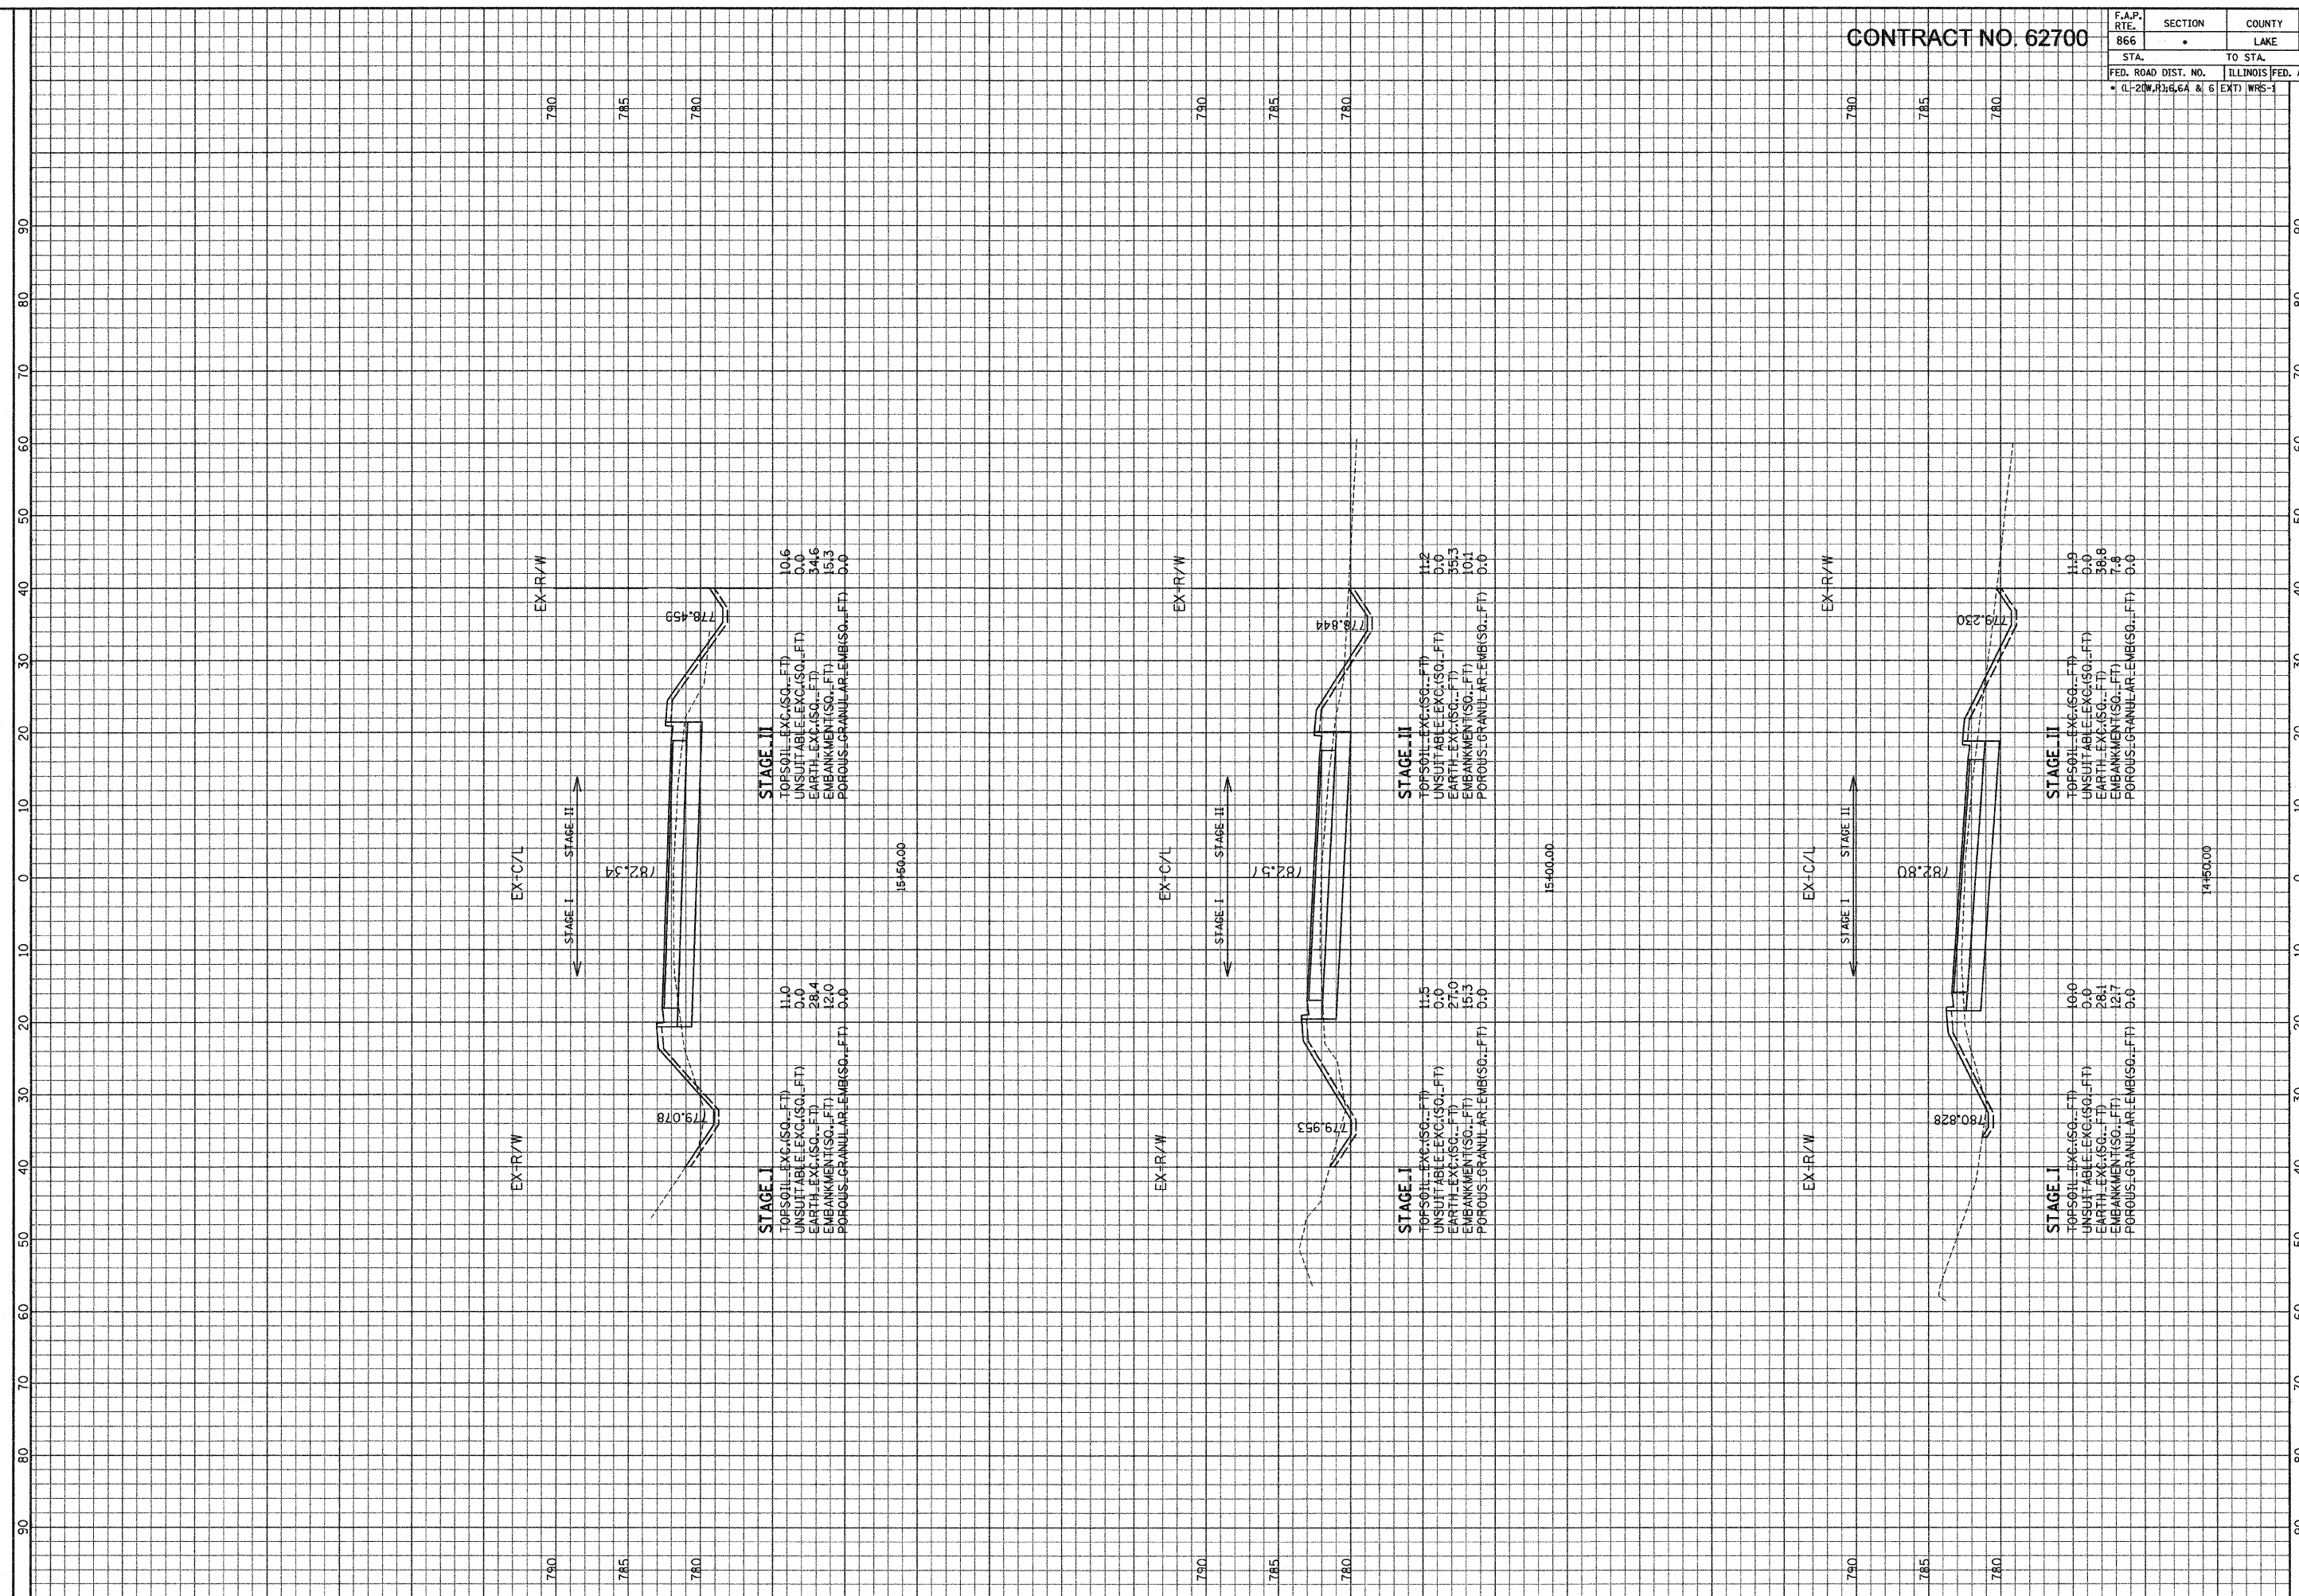

STAGE II
 TOPSOIL-EXC.(SQ.-FT) 10.6
 UNSUITABLE EXC.(SQ.-FT) 0.0
 EARTH-EXC.(SQ.-FT) 34.6
 EMBANKMENT(SQ.-FT) 15.3
 POROUS-GRANULAR EMB(SQ.-FT) 0.0

STAGE I
 TOPSOIL-EXC.(SQ.-FT) 11.0
 UNSUITABLE EXC.(SQ.-FT) 0.0
 EARTH-EXC.(SQ.-FT) 28.4
 EMBANKMENT(SQ.-FT) 12.0
 POROUS-GRANULAR EMB(SQ.-FT) 0.0

STAGE II
 TOPSOIL-EXC.(SQ.-FT) 11.2
 UNSUITABLE EXC.(SQ.-FT) 0.0
 EARTH-EXC.(SQ.-FT) 35.3
 EMBANKMENT(SQ.-FT) 10.1
 POROUS-GRANULAR EMB(SQ.-FT) 0.0

STAGE I
 TOPSOIL-EXC.(SQ.-FT) 11.5
 UNSUITABLE EXC.(SQ.-FT) 0.0
 EARTH-EXC.(SQ.-FT) 27.0
 EMBANKMENT(SQ.-FT) 15.3
 POROUS-GRANULAR EMB(SQ.-FT) 0.0

STAGE II
 TOPSOIL-EXC.(SQ.-FT) 11.9
 UNSUITABLE EXC.(SQ.-FT) 0.0
 EARTH-EXC.(SQ.-FT) 38.8
 EMBANKMENT(SQ.-FT) 7.8
 POROUS-GRANULAR EMB(SQ.-FT) 0.0

STAGE I
 TOPSOIL-EXC.(SQ.-FT) 10.0
 UNSUITABLE EXC.(SQ.-FT) 0.0
 EARTH-EXC.(SQ.-FT) 28.1
 EMBANKMENT(SQ.-FT) 12.7
 POROUS-GRANULAR EMB(SQ.-FT) 0.0

ILLINOIS DEPARTMENT OF TRANSPORTATION

F. A. P. ROUTE 866 (IL ROUTE 83)
 GRASS LAKE ROAD STA. 14+50 TO STA. 15+50

SCALE: HORIZ. 1" = 10'
 VERT. 1" = 5'

GRAE, ANAULT, SCHLOEMER & ASSOCIATES, INC.
 ENGINEERS & SCIENTISTS
 8501 W. Higgins Road, Suite 280
 Chicago, Illinois 60631
 (773) 359-0122

FILE: G:\2004\0424\Area\Grass-Lake\XSHI-01.dgn
 DATE: 23-Jan-04 09:34