


CONTRACT NO. 62700

F.A.P. RTE.	SECTION	COUNTY	TOTAL SHEETS	SHEET NO.
866	•	LAKE	554	529
STA.	TO STA.			
FED. ROAD DIST. NO.	ILLINOIS	FED. AID PROJECT		
• (L-20W,R)3,6,6A & 6 (EXT) WRS-1				

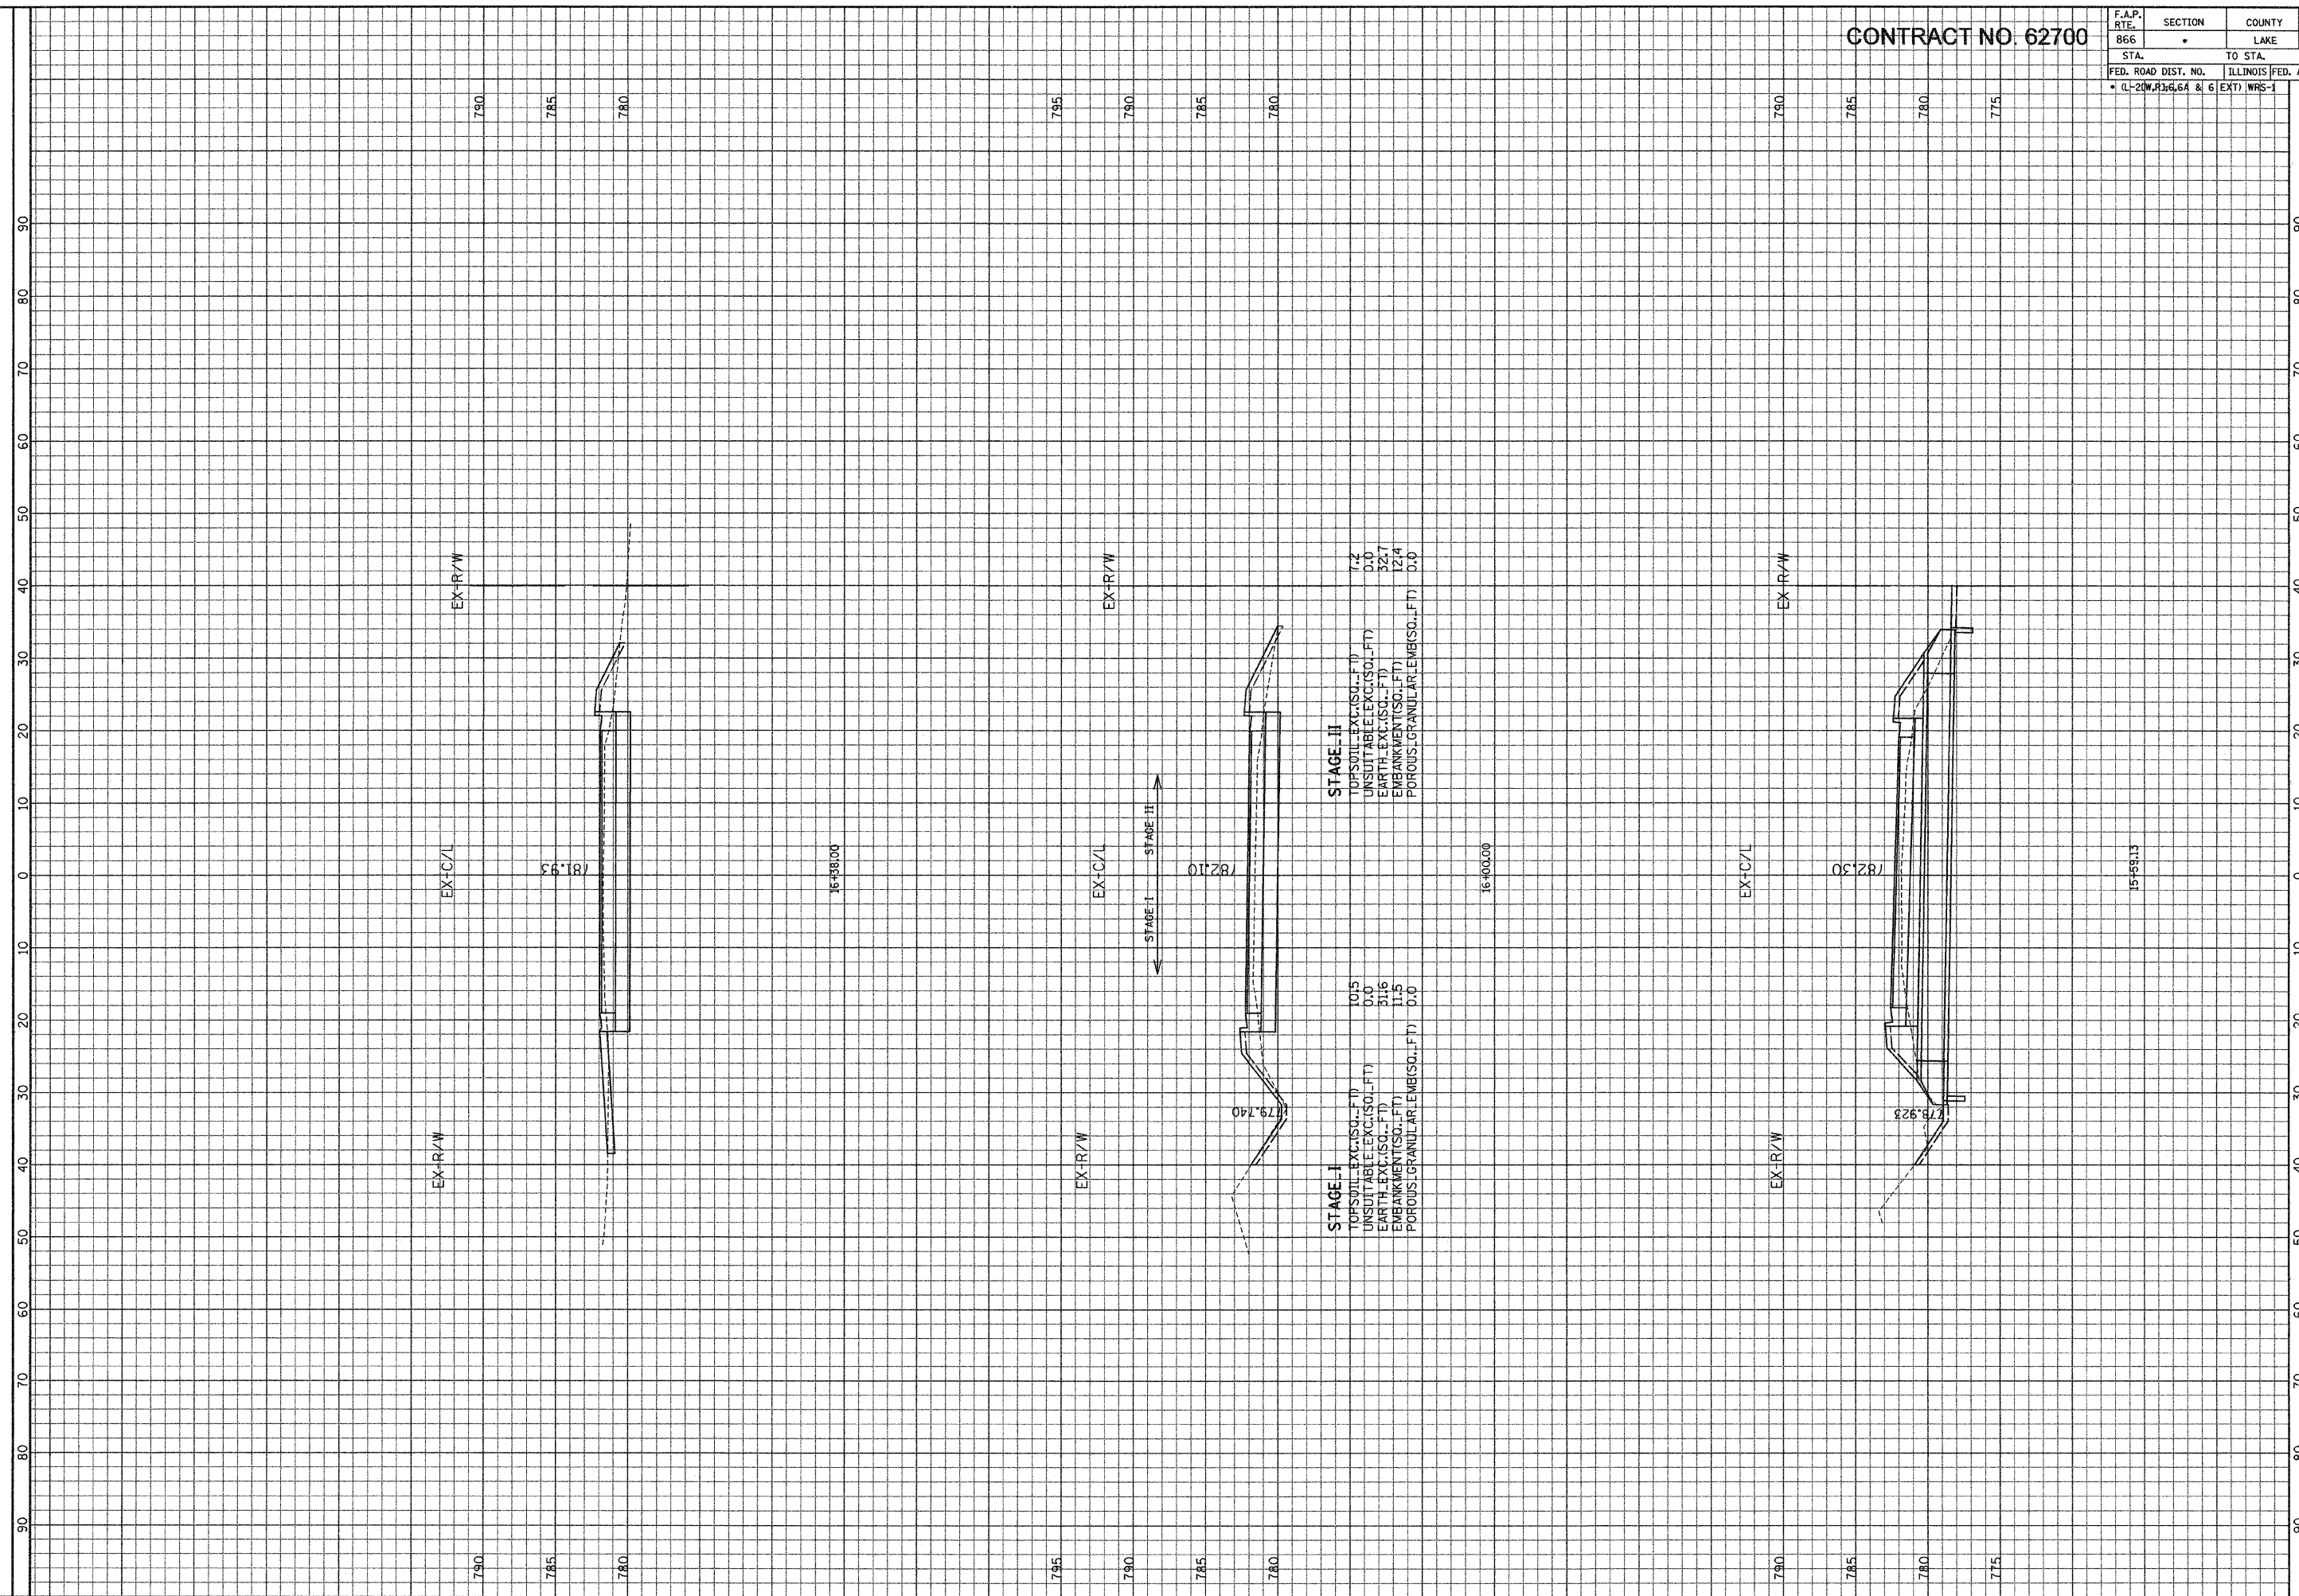

STAGE	TOP SOIL EXC. (SQ. FT)	UNSUITABLE EXC. (SQ. FT)	EARTH EXC. (SQ. FT)	EMBANKMENT (SQ. FT)	POROUS GRANULAR EMB. (SQ. FT)
STAGE I	10.5	0.0	31.6	11.5	0.0
STAGE II	7.2	0.0	32.7	12.4	0.0
STAGE III	7.2	0.0	32.7	12.4	0.0

ILLINOIS DEPARTMENT OF TRANSPORTATION

F. A. P. ROUTE 866 (IL ROUTE 83)  
GRASS LAKE ROAD STA. 15+59.13 TO STA. 16+38.00

SCALE: HORIZ. 1" = 10'  
VERT. 1" = 5'

GRAEF, ANHALT, SCHUMER & ASSOCIATES, INC.  
ENGINEERS & SCIENTISTS  
8501 N. Higgins Road, Suite 280  
Chicago, Illinois 60631  
(773) 399-0122

FILE: G:\2004\02\4\Nages\Area\Grass\_Lake\XSHI\_01.dgn  
DATE: 23-Jan-04 09:34