


CONTRACT NO. 62700

F.A.P. RTE. 866	SECTION	COUNTY LAKE	TOTAL SHEETS 554	SHEET NO. 531
STA.	TO STA.			
FED. ROAD DIST. NO. (L-20W, R16, 6A & 6)	ILLINOIS	FED. AID PROJECT	(EXT) WRS-1	

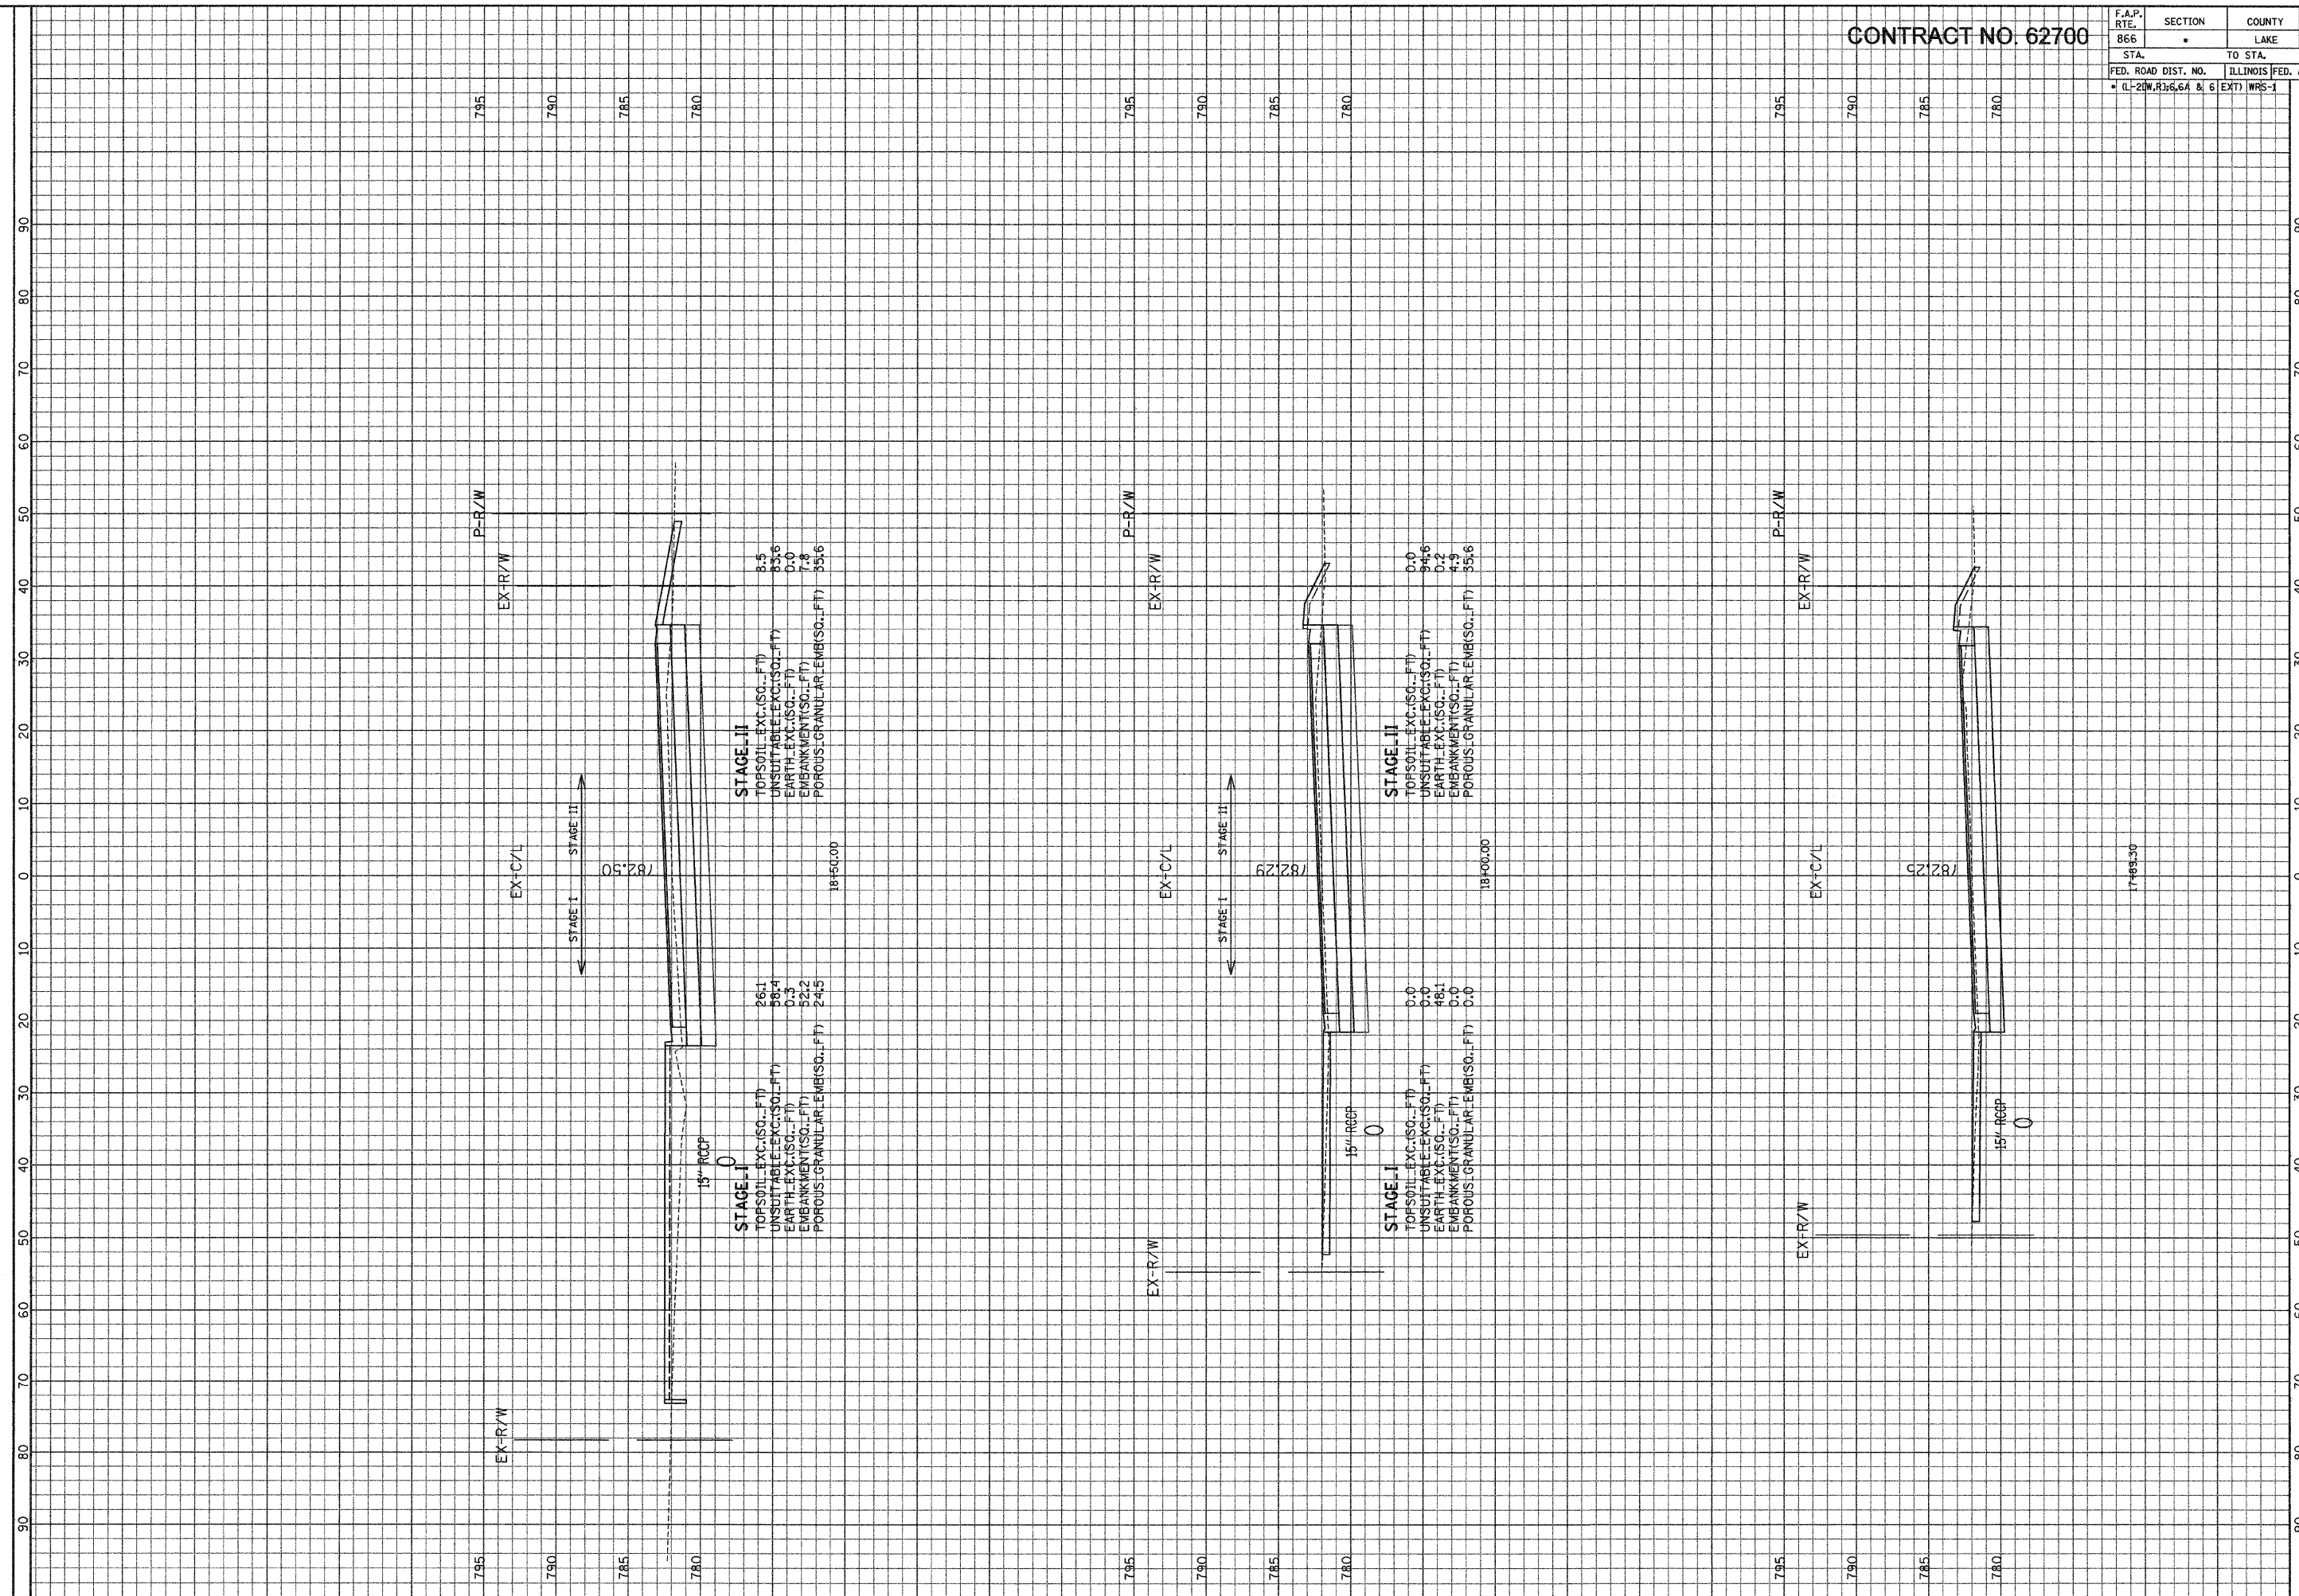

ILLINOIS DEPARTMENT OF TRANSPORTATION

GRAEF, ANWALT, SCHUMER & ASSOCIATES, INC.
 ENGINEERS & SCIENTISTS
 8501 N. Higgins Road, Suite 280
 Chicago, Illinois 60631
 (773) 399-0122

SCALE: HORIZ. 1" = 10'
 VERT. 1" = 5'

F. A. P. ROUTE 866 (IL ROUTE 83)
 GRASS LAKE ROAD STA. 17+89.30 TO STA. 18+50