


CONTRACT NO. 62700

F.A.P. RTE. 866	SECTION LAKE	COUNTY LAKE	TOTAL SHEETS NO. 554	SHEET NO. 532
STA. TO STA.		FED. ROAD DIST. NO. ILLINOIS FED. AID PROJECT		
780		• (L-2)W.R.16,64 & 6 (EXT) WRS-1		

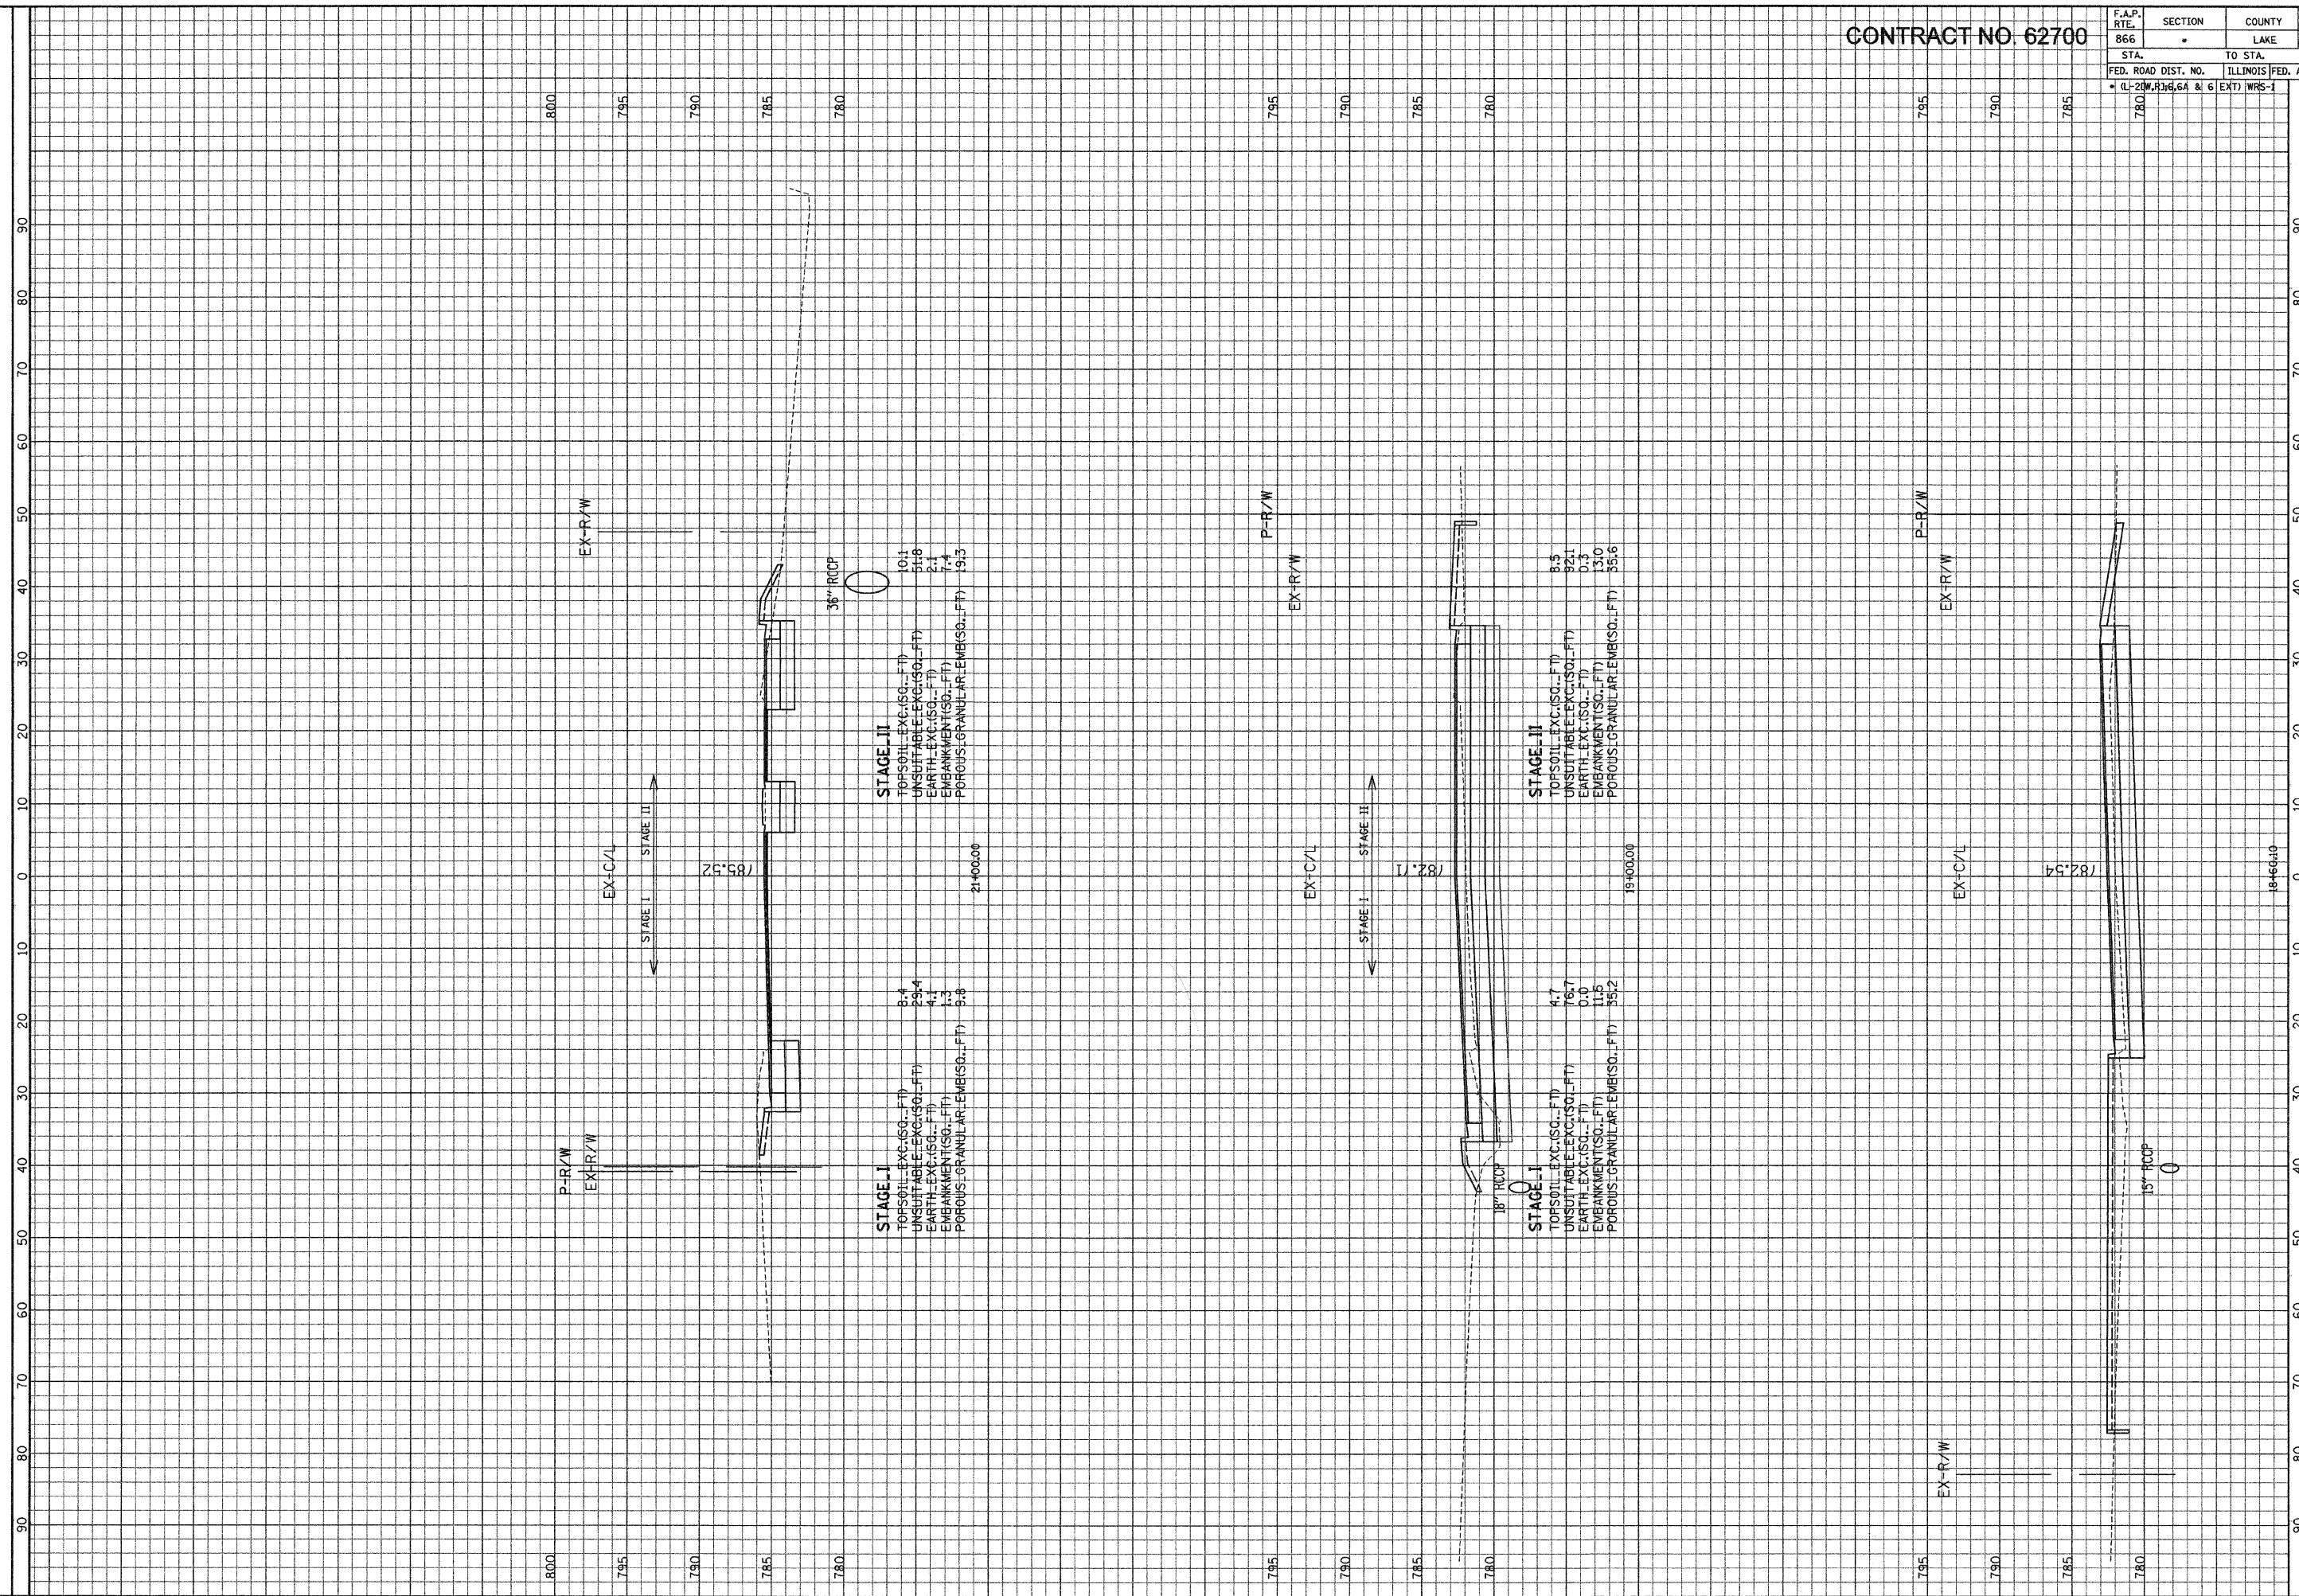

**STAGE II**  
 TOPSOIL EXC.(SQ..FT) 10.1  
 UNSUITABLE EXC.(SQ..FT) 54.8  
 EARTH EXC.(SQ..FT) 2.1  
 EMBANKMENT(SQ..FT) 7.4  
 POROUS GRANULAR EMB.(SQ..FT) 49.3

**STAGE I**  
 TOPSOIL EXC.(SQ..FT) 8.4  
 UNSUITABLE EXC.(SQ..FT) 29.4  
 EARTH EXC.(SQ..FT) 4.1  
 EMBANKMENT(SQ..FT) 1.3  
 POROUS GRANULAR EMB.(SQ..FT) 5.8

**STAGE III**  
 TOPSOIL EXC.(SQ..FT) 8.5  
 UNSUITABLE EXC.(SQ..FT) 82.1  
 EARTH EXC.(SQ..FT) 0.3  
 EMBANKMENT(SQ..FT) 3.0  
 POROUS GRANULAR EMB.(SQ..FT) 55.6

**STAGE I**  
 TOPSOIL EXC.(SQ..FT) 4.7  
 UNSUITABLE EXC.(SQ..FT) 76.7  
 EARTH EXC.(SQ..FT) 0.0  
 EMBANKMENT(SQ..FT) 11.8  
 POROUS GRANULAR EMB.(SQ..FT) 35.2

ILLINOIS DEPARTMENT OF TRANSPORTATION

F. A. P. ROUTE 866 (IL ROUTE 83)

SCALE: HORIZ. 1" = 10'

VERT. 1" = 5'

GRASS LAKE ROAD STA. 18+60.10 TO STA. 21+00

GRAEF, ANHALT, SCHUMER & ASSOCIATES, INC.  
 ENGINEERS & SCIENTISTS  
 8501 N. Higgins Road, Suite 280  
 Chicago, Illinois 60631  
 (773) 399-0112

FILE: G:\2004\04\24\New\Area\Grass Lake\XSHI-61.dgn  
 DATE: 23-Jan-04 09:34