


CONTRACT NO. 62700

F.A.P. R/L	SECTION	COUNTY	TOTAL SHEETS	SHEET NO.
866	•	LAKE	554	534
STA.		TO STA.		
FED. ROAD DIST. NO.	ILLINOIS FED. AID PROJECT			
(L-21W,R)6,6A & 6	EXT) WRS-1			

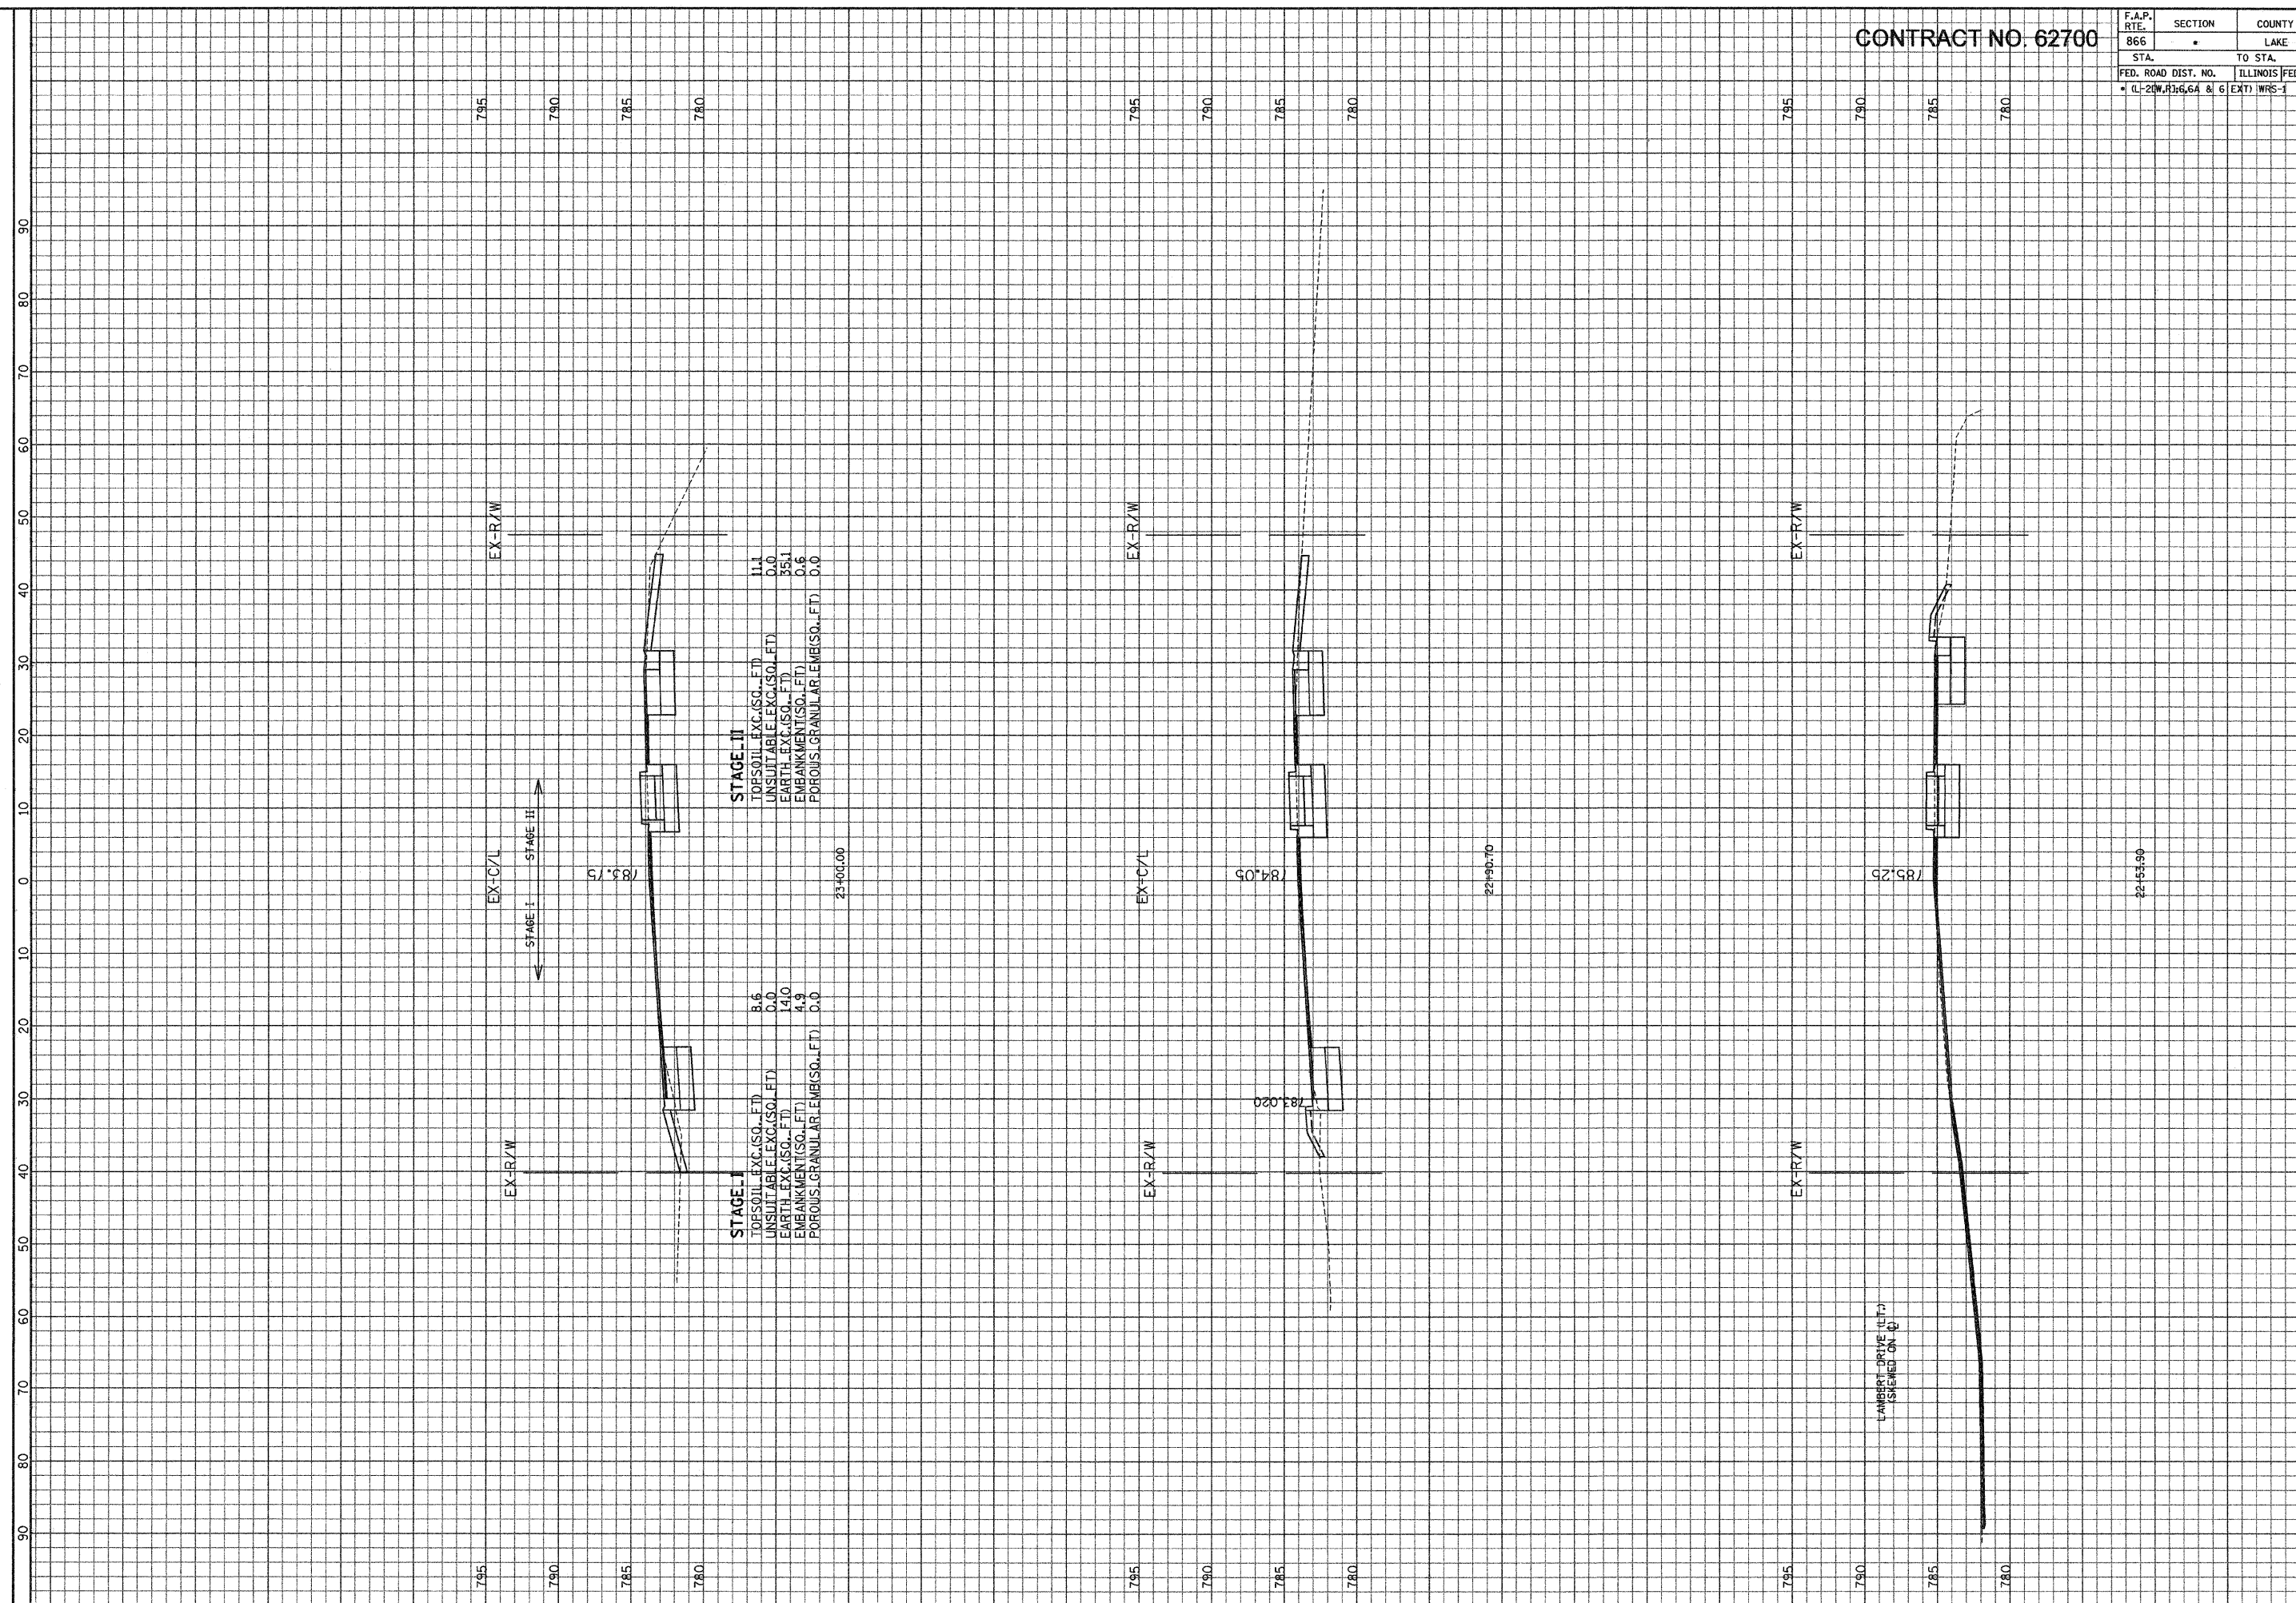

ILLINOIS DEPARTMENT OF TRANSPORTATION

F. A. P. ROUTE 866 (IL ROUTE 83)

GRASS LAKE ROAD STA. 22+53.90 TO STA. 23+00

SCALE: HORIZ. 1" = 10'

VERT. 1" = 5'

GRAE, ANHALT, SCHLOEMER & ASSOCIATES, INC.
 ENGINEERS & SCIENTISTS
 850 W. Higgins Road Suite 280
 Chicago, Illinois 60631
 (773) 399-0112

FILE: G:\2004\02\4\Area\Area\Grass_Lake\XSH1.dwg
 DATE: 23-Jan-04 09:34