


CONTRACT NO. 62700

F.A.P. RTE. 866	SECTION	COUNTY LAKE	TOTAL SHEETS NO. 554	SHEET NO. 535
STA. TO STA.		ILLINOIS FED. AID PROJECT		
FED. ROAD DIST. NO.		ILLINOIS FED. AID PROJECT		
• (L-2)W.R.16.64 & 6		EXT) WRS-1		

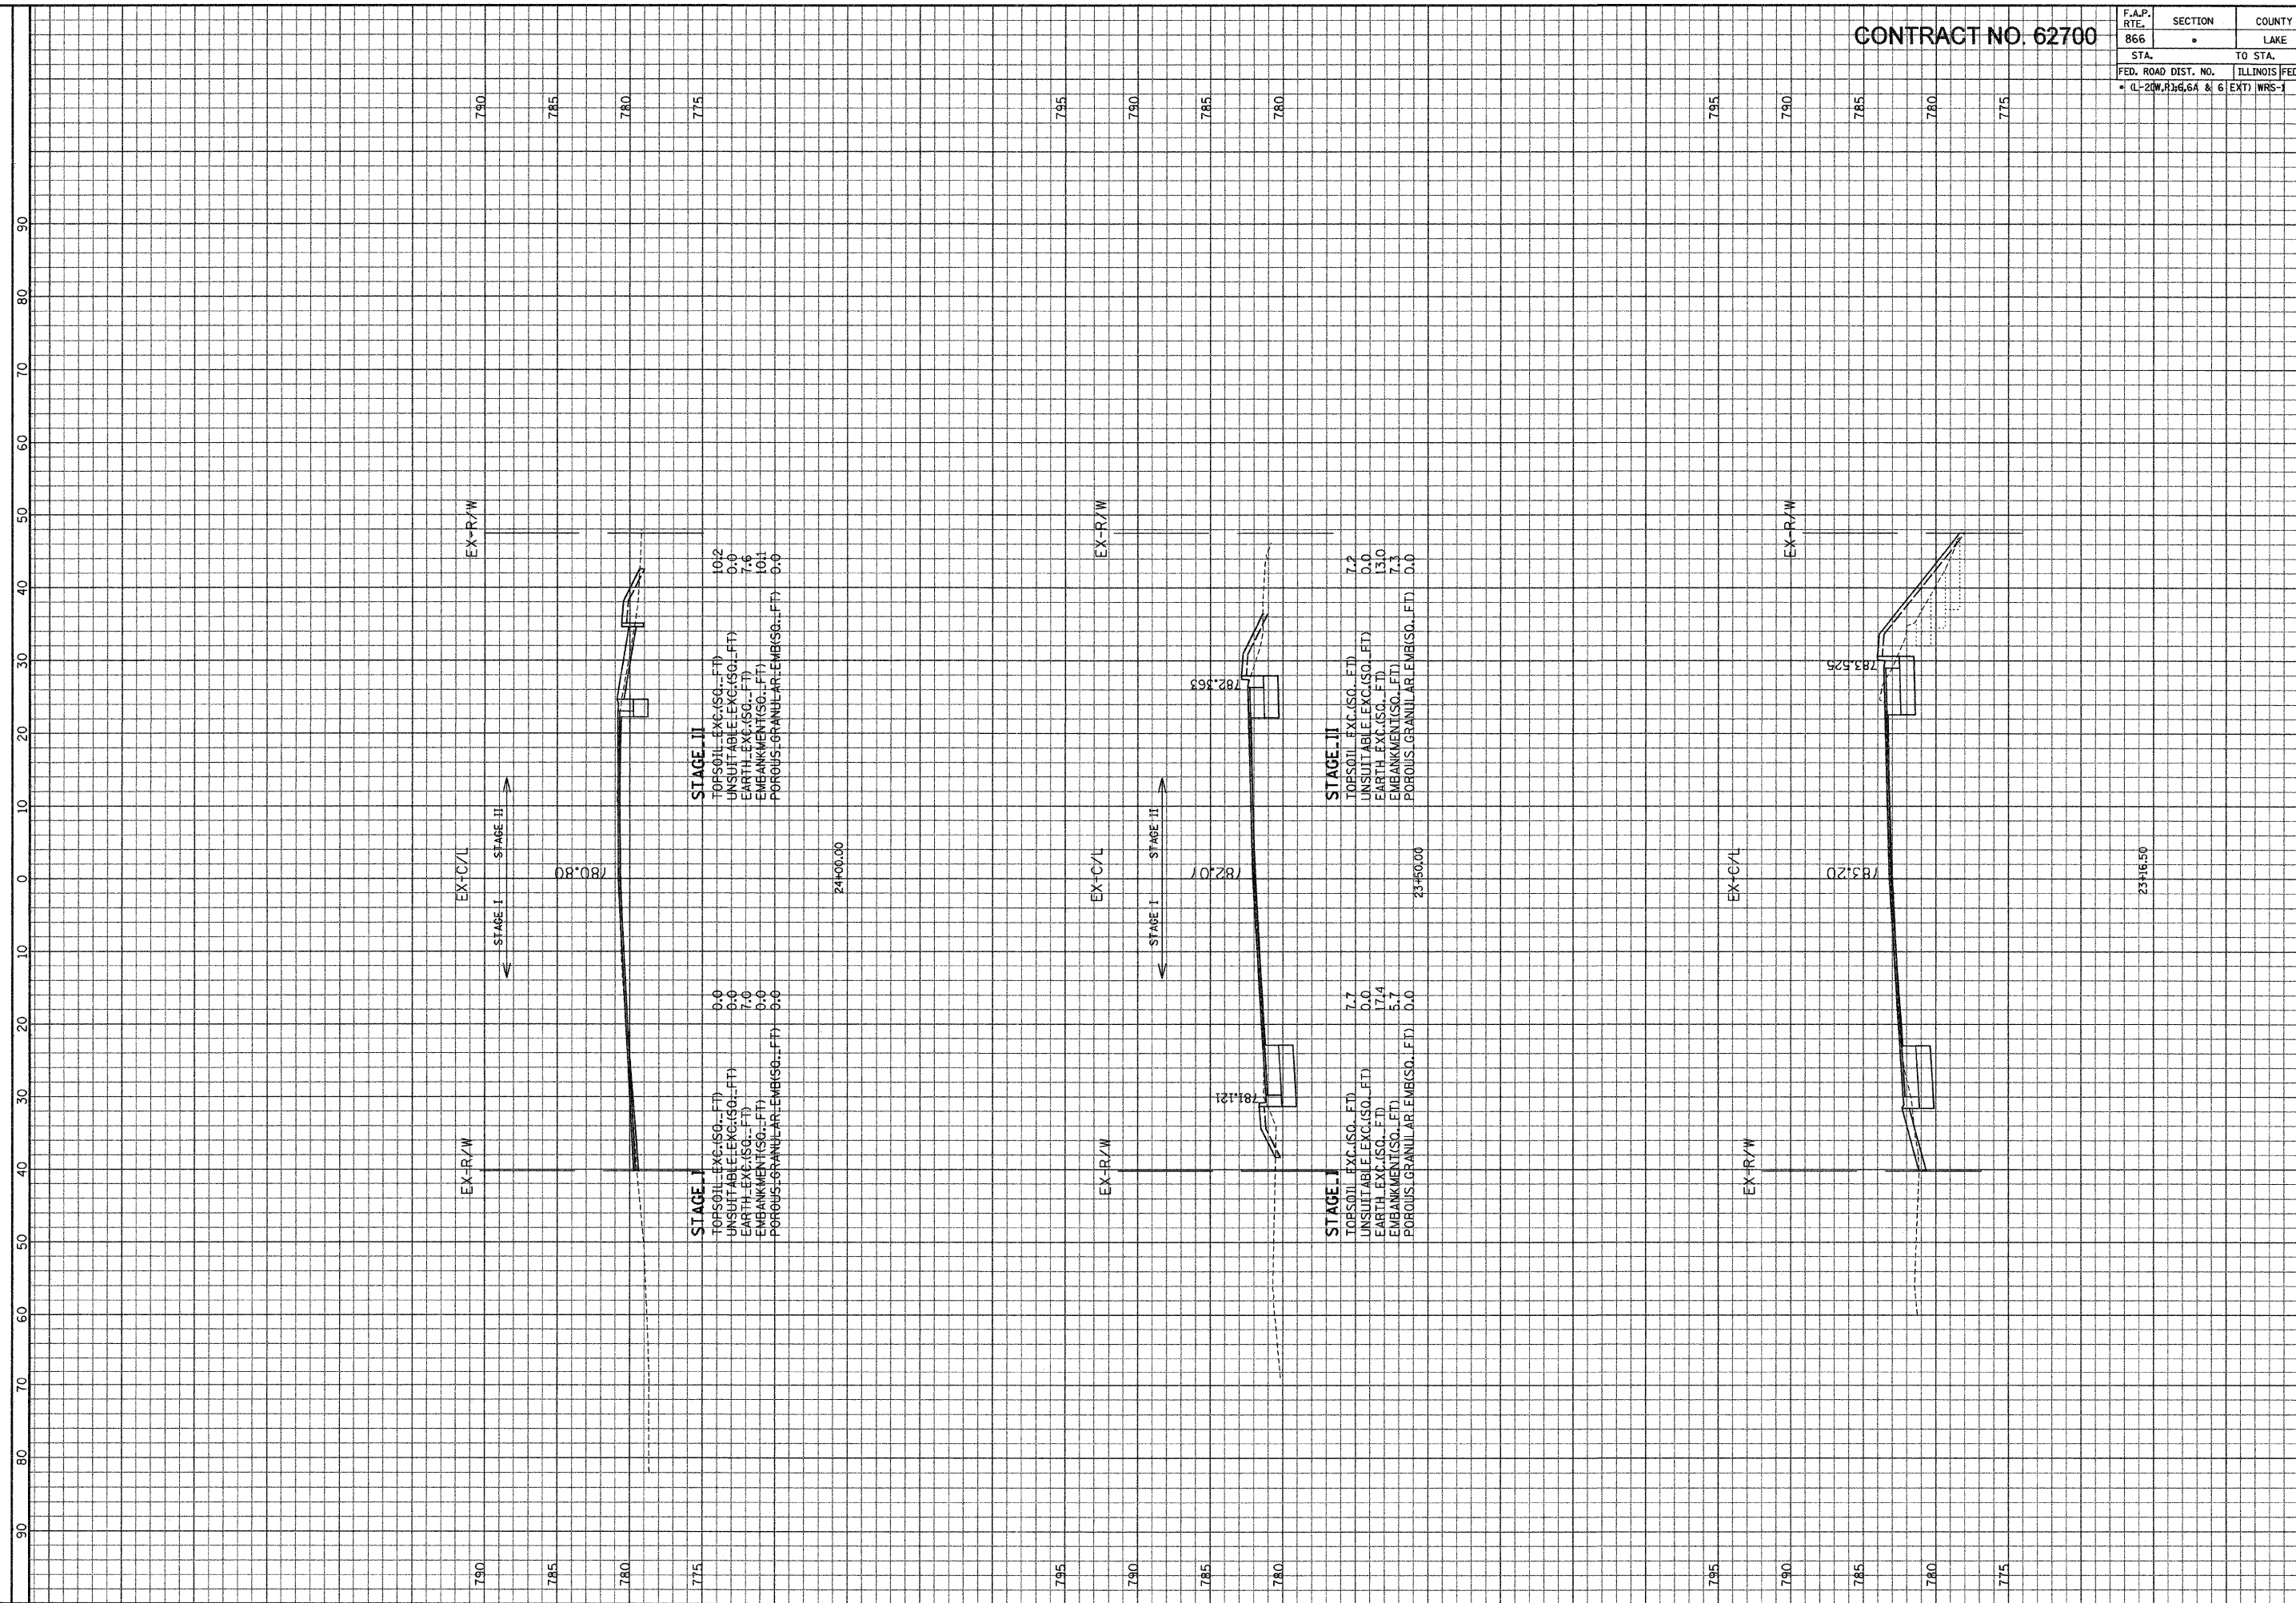

ILLINOIS DEPARTMENT OF TRANSPORTATION

GRAF, ANHALT, SCHLOEMER & ASSOCIATES, INC.
 ENGINEERS & SCIENTISTS
 9501 N. Higgins Road, Suite 280
 Chicago, Illinois 60631
 (773) 399-0112

F. A. P. ROUTE 866 (IL ROUTE 83)
 GRASS LAKE ROAD STA. 23+16.50 TO STA. 24+00
 SCALE: HORIZ. 1" = 10'
 VERT. 1" = 5'