


CONTRACT NO. 62700

F.A.P. RTE. 866	SECTION LAKE	COUNTY LAKE	TOTAL SHEETS NO. 554	SHEET NO. 536
STA. 775	TO STA. 780			
FED. ROAD DIST. NO. 1-20W.R. 6.64 & 6	ILLINOIS	FED. AID PROJECT EXT) WRS-1		

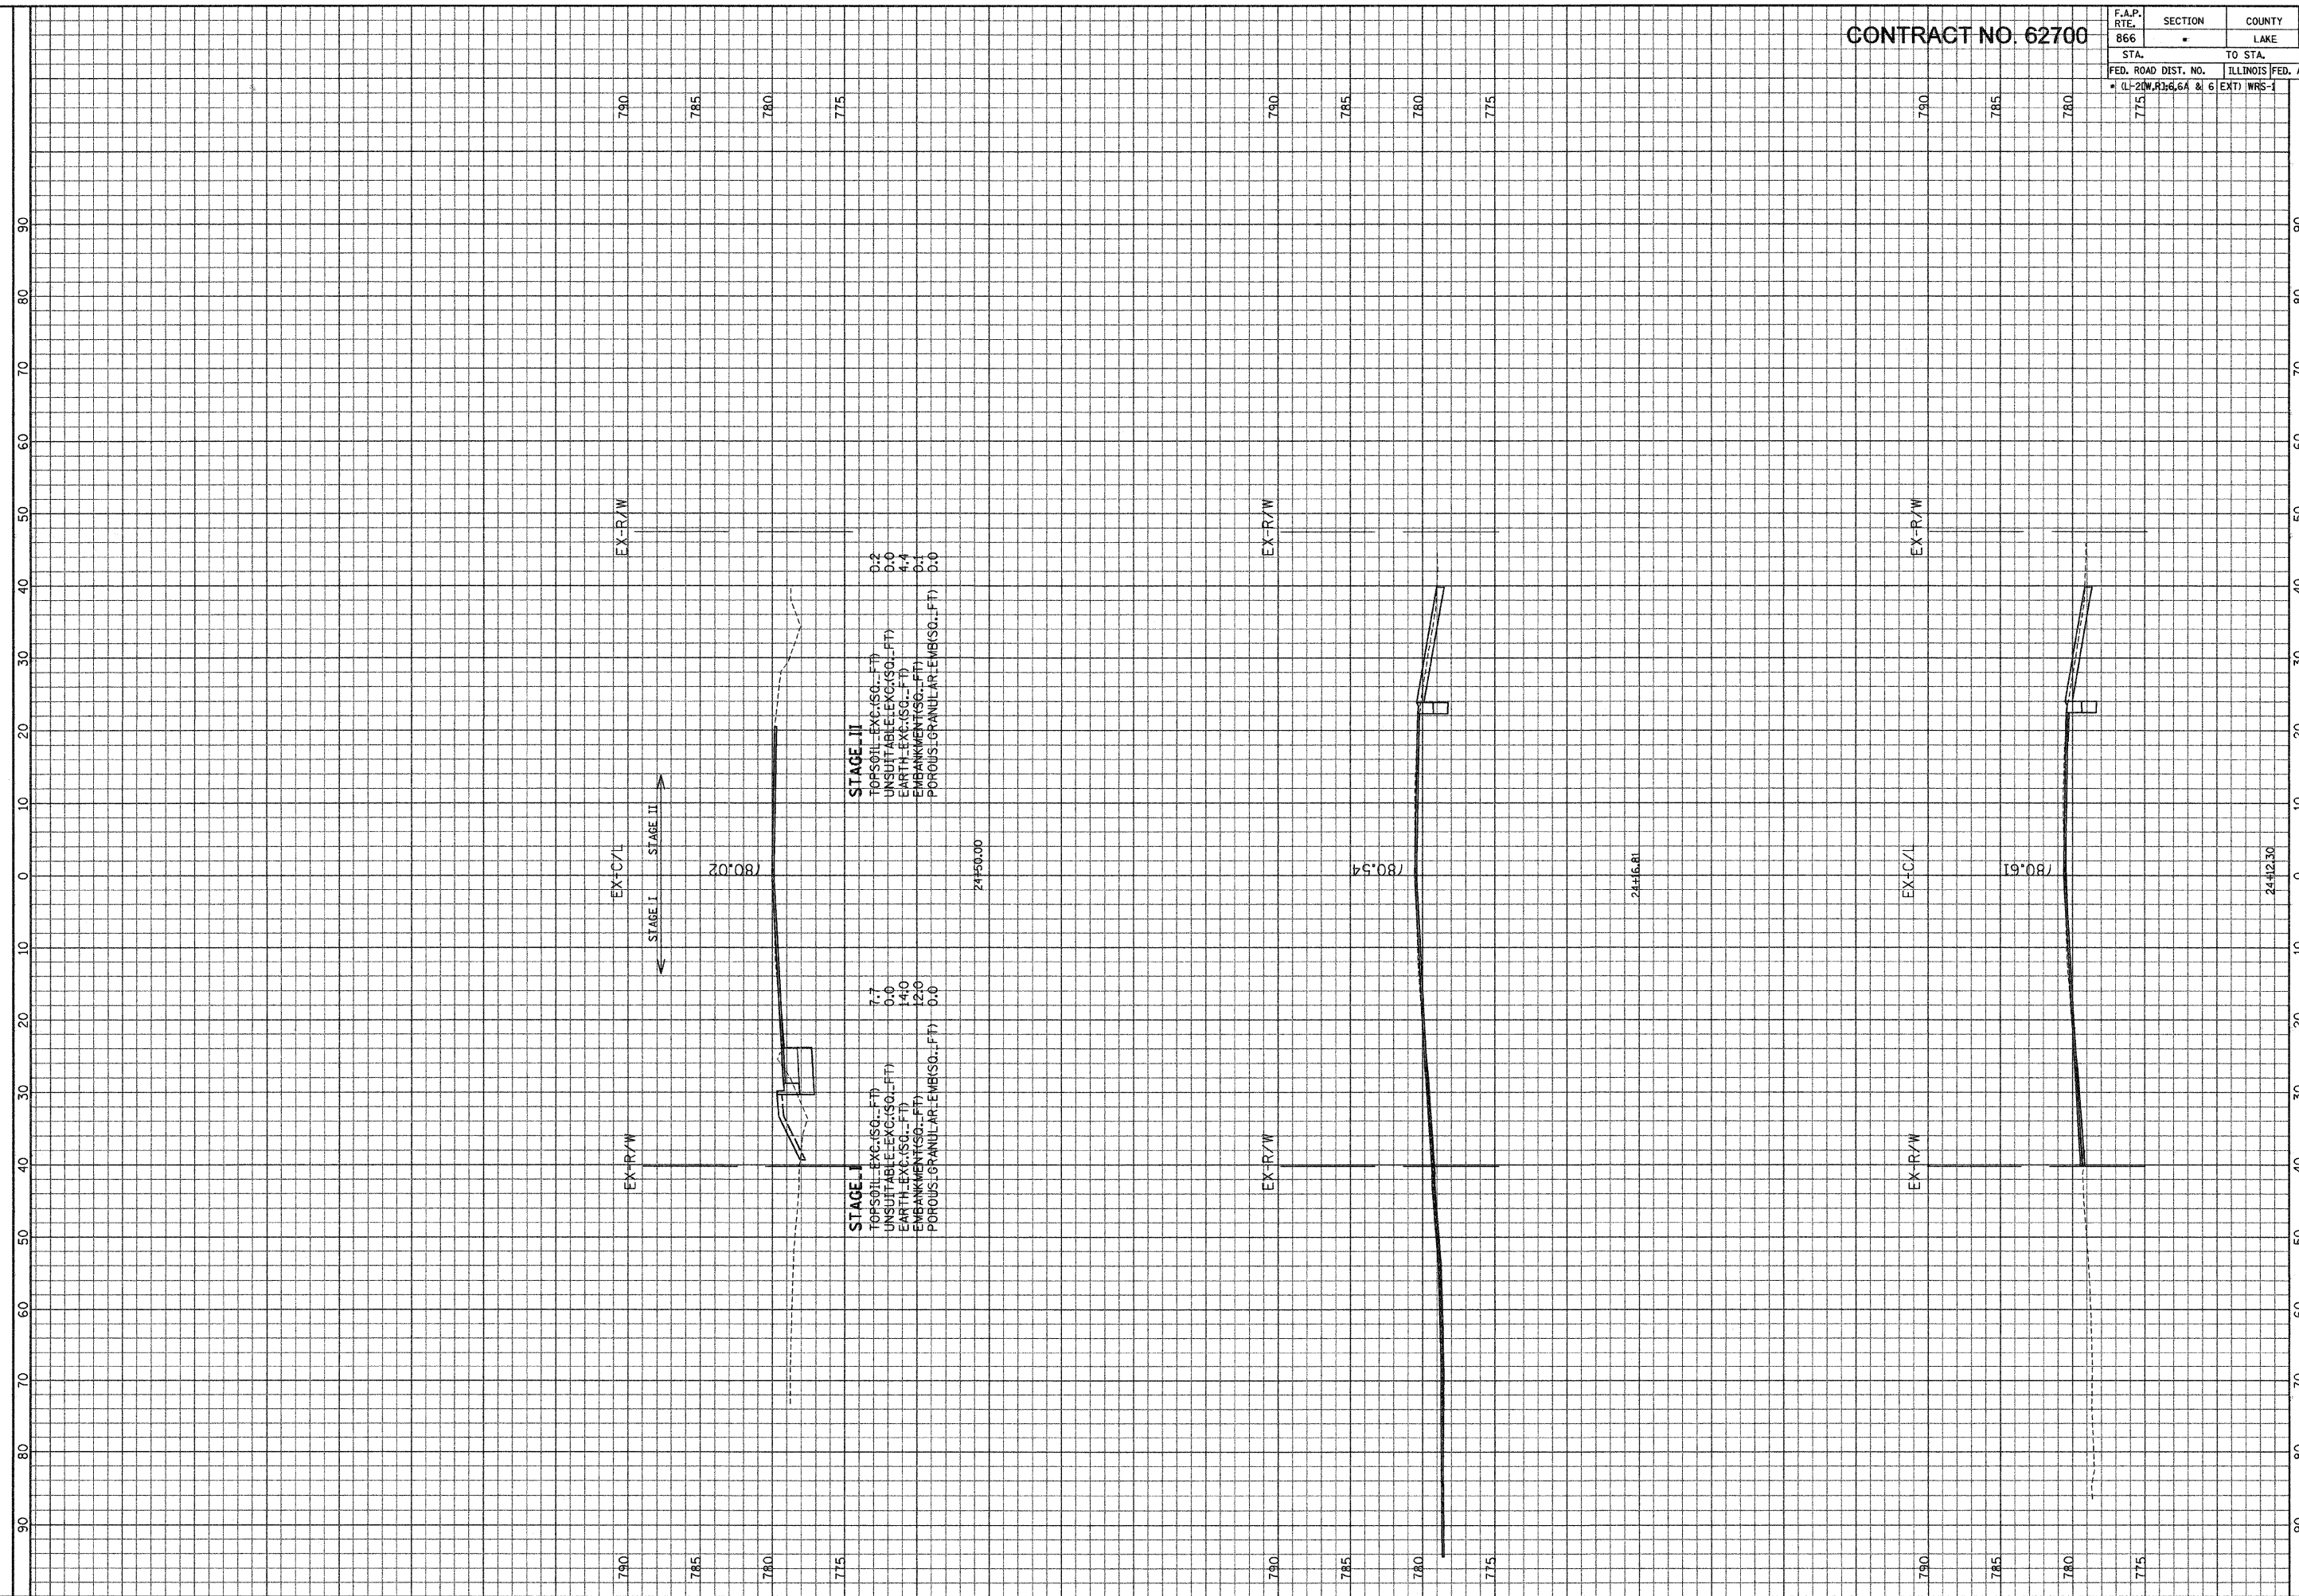

ILLINOIS DEPARTMENT  
OF TRANSPORTATION

GRAF, ANHALT, SCHLOMER & ASSOCIATES, INC.  
ENGINEERS & SCIENTISTS  
8501 N. Higgins Road, Suite 280  
Chicago, Illinois 60631  
(773) 359-0122

F. A. P. ROUTE 866 (IL ROUTE 83)  
GRASS LAKE ROAD STA. 24+12.30 TO STA. 24+50

SCALE: HORIZ. 1" = 10'  
VERT. 1" = 5'