


CONTRACT NO. 62700

F.A.P. RTE.	SECTION	COUNTY	TOTAL SHEETS NO.	SHEET NO.
866		LAKE	554	538
STA.	TO STA.			
FED. ROAD DIST. NO.	ILLINOIS	FED. AID PROJECT		
175	66, 6A & 6	EXT) WRS-1		

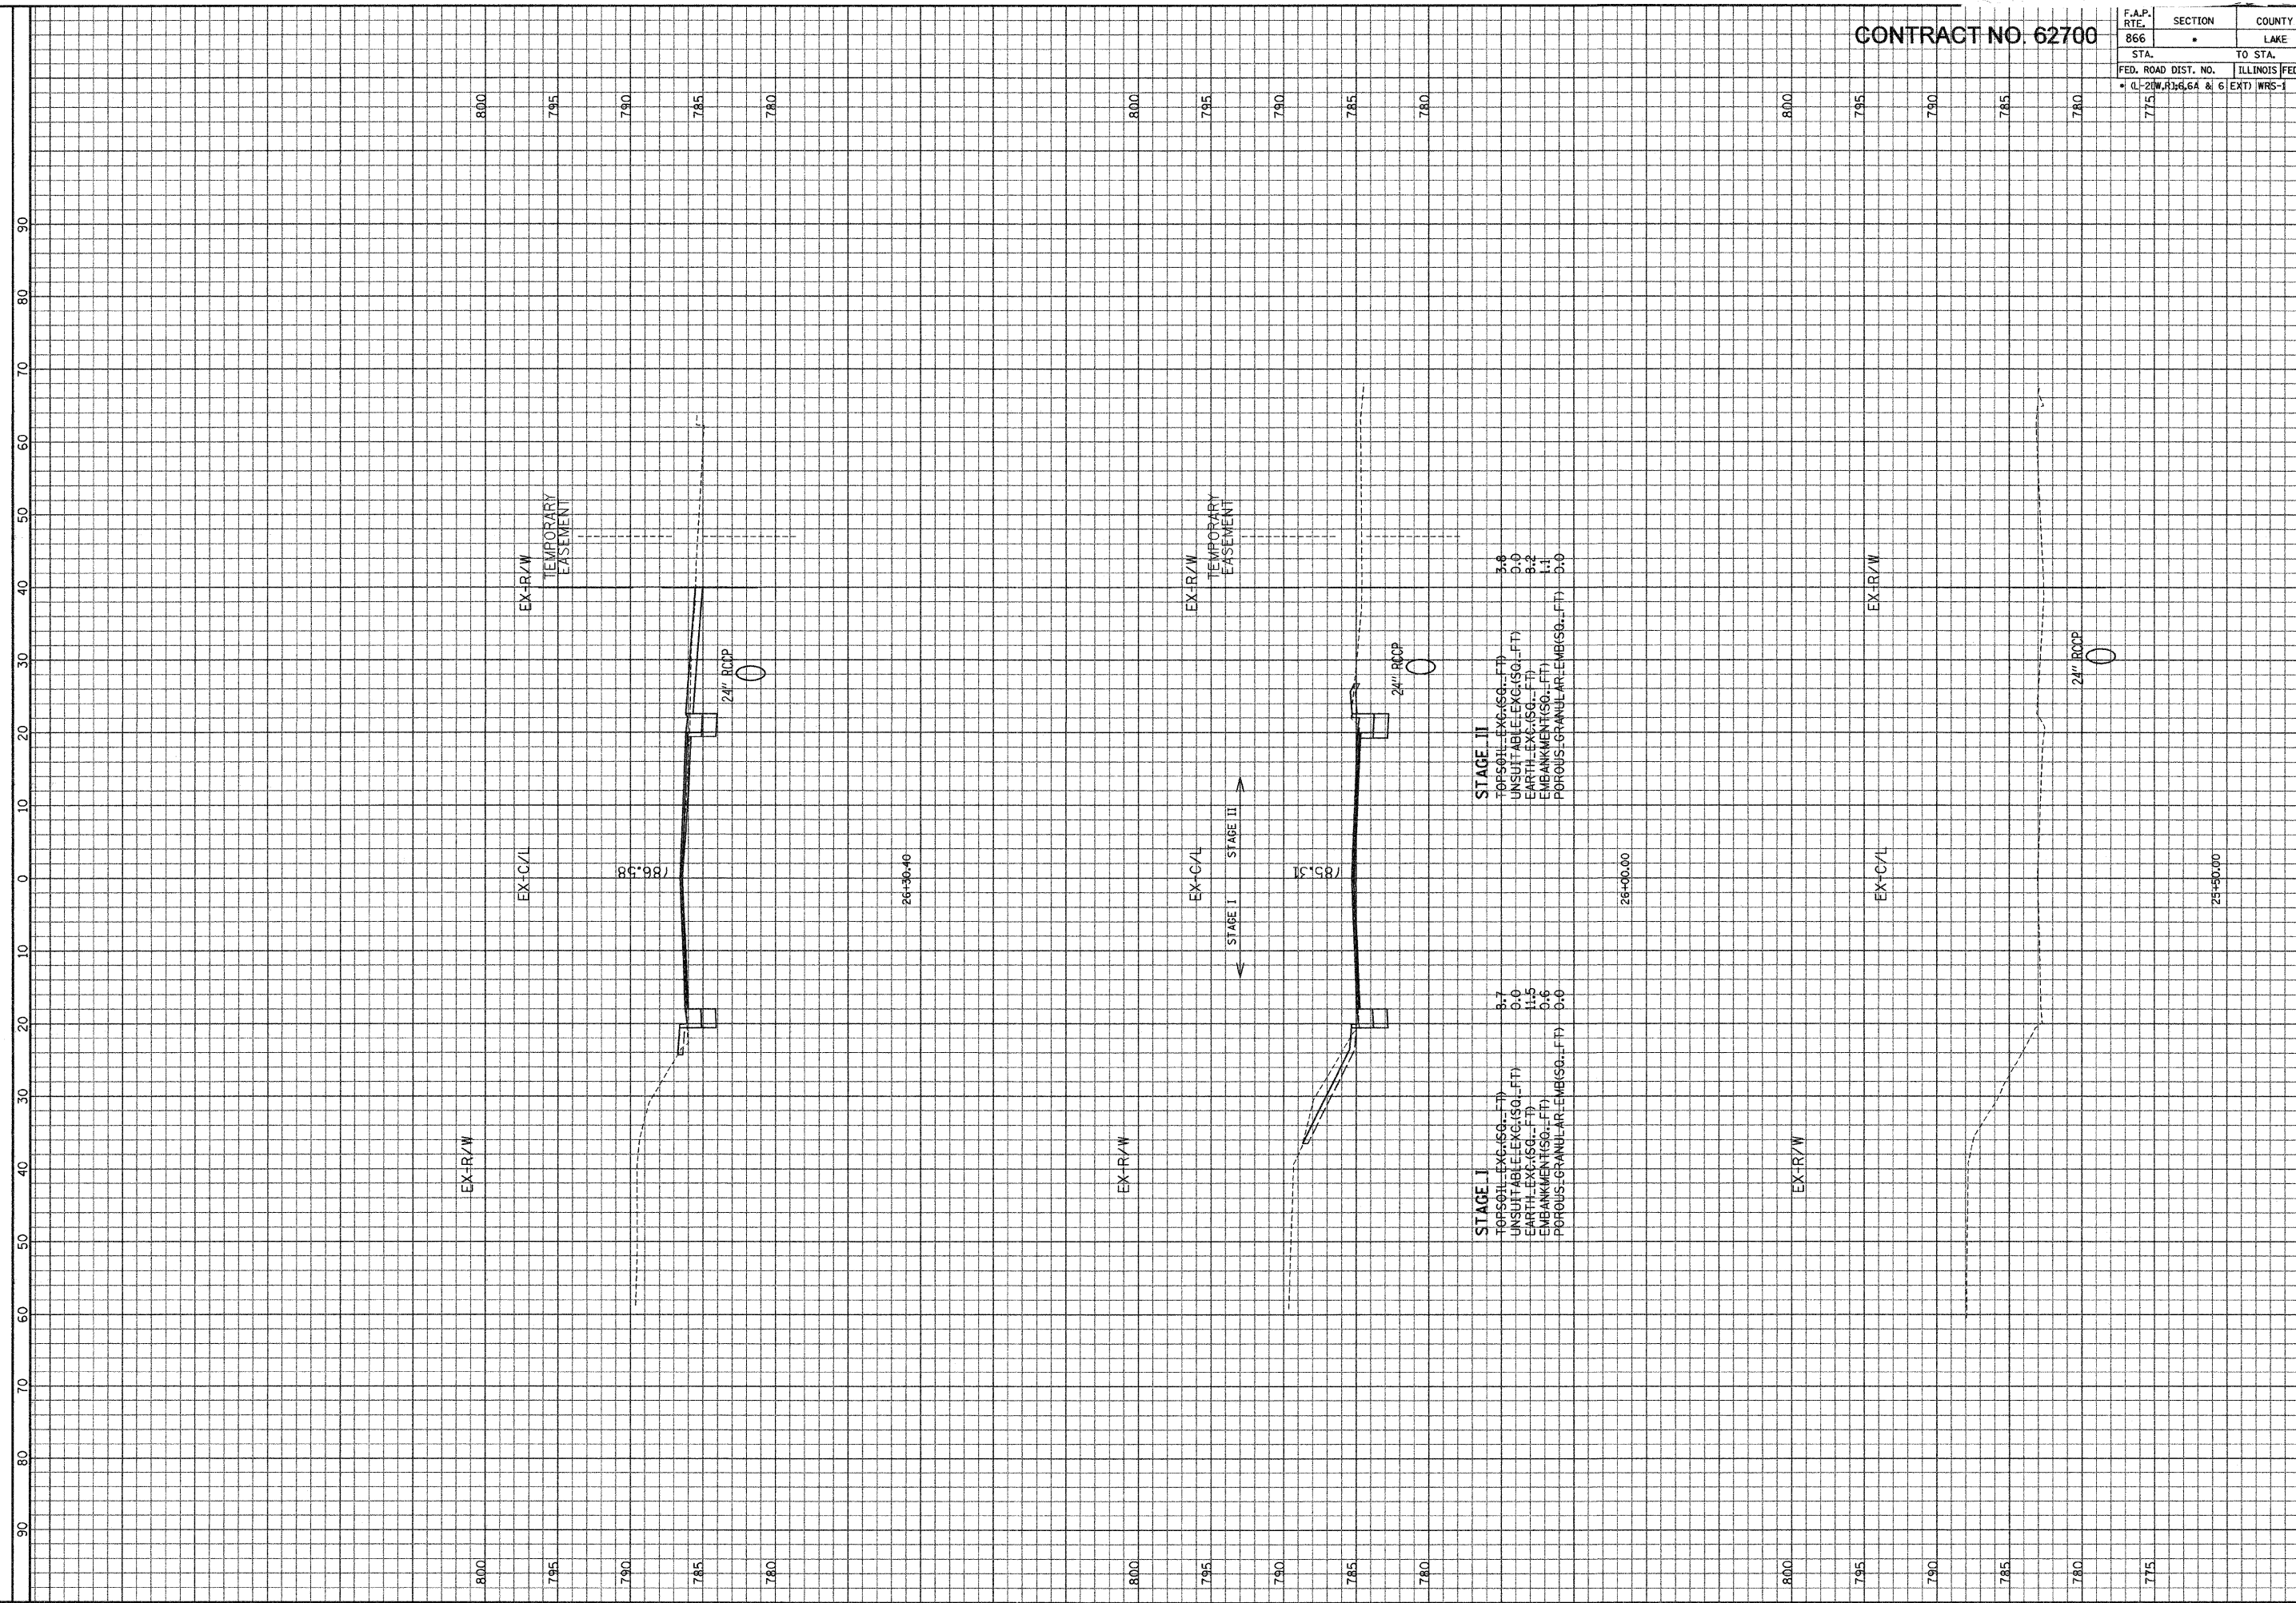

ILLINOIS DEPARTMENT OF TRANSPORTATION

F. A. P. ROUTE 866 (IL ROUTE 83) SCALE: HORIZ. 1" = 10' VERT. 1" = 5'

IL ROUTE 173 STA. 25+50 TO STA. 26+30.40

GRAEF, ANHALT, SCHLOEMER & ASSOCIATES, INC.
ENGINEERS & SCIENTISTS
8501 W. Higgins Road, Suite 280
Chicago, Illinois 60631
(773) 399-0122

FILE: g:\2004\024\1\pge\Area\173.Street\XSHI_173.dgn
DATE: 28-Jan-04 13:00