


F.A.P. RITE.	SECTION	COUNTY	TOTAL SHEETS	SHEET NO.
866	.	LAKE	554	540
STA.		TO STA.		
FED. ROAD DIST. NO.		ILLINOIS FED. AID PROJECT		
• (L-21W,R)6,6A & 6		(EXT) WRS-1		

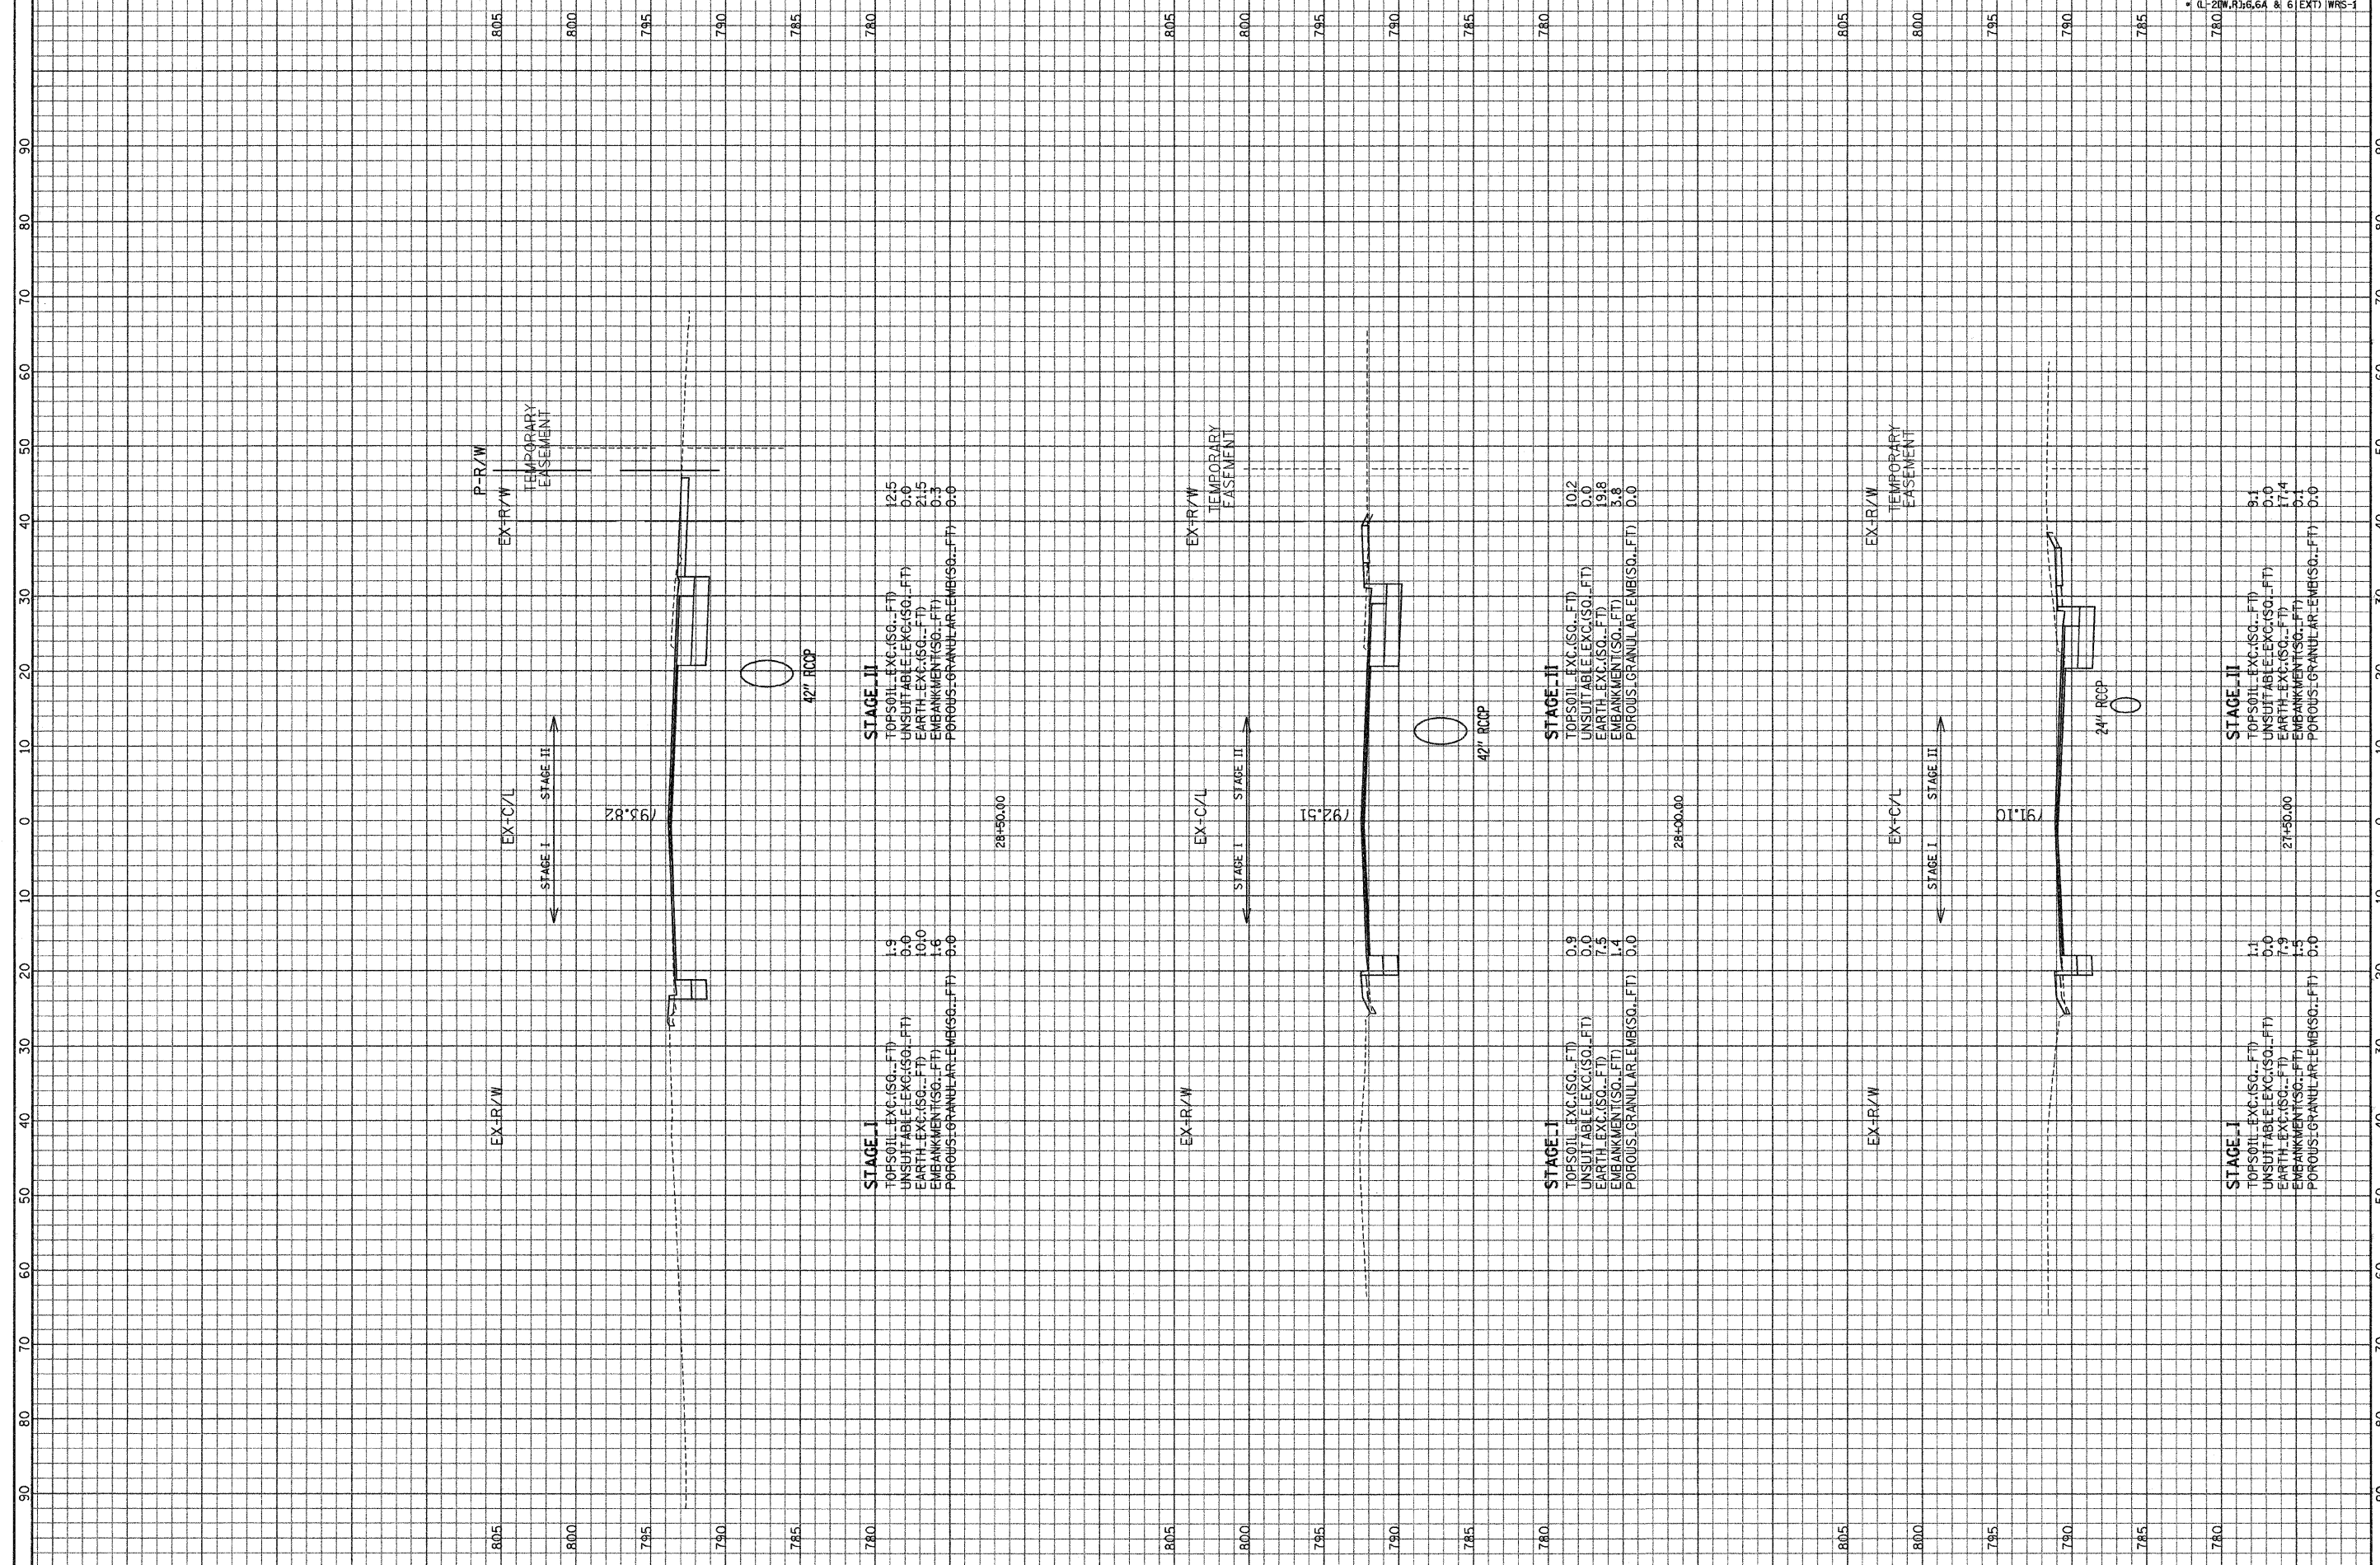

ILLINOIS DEPARTMENT OF TRANSPORTATION

GRAF, ANGLIT, SCHLÖSSER & ASSOCIATES, INC.
ENGINEERS & SCIENTISTS
8501 N. Higgins Road, Suite 280
Chicago, Illinois 60631
(773) 399-012

F. A. P. ROUTE 866 (IL ROUTE 83)
IL ROUTE 173 STA. 27+50 TO STA. 28+50

SCALE: HORIZ. 1" = 10'
VERT. 1" = 5'