


CONTRACT NO. 62700

F.A.P. RTE.	SECTION	COUNTY	TOTAL SHEETS	SHEET NO.
866	•	LAKE	554	541
STA.		TO STA.		
FED. ROAD DIST. NO.		ILLINOIS FED. AID PROJECT		
• (L-20W,R)6,6A & 6		(EXT) WRS-1		

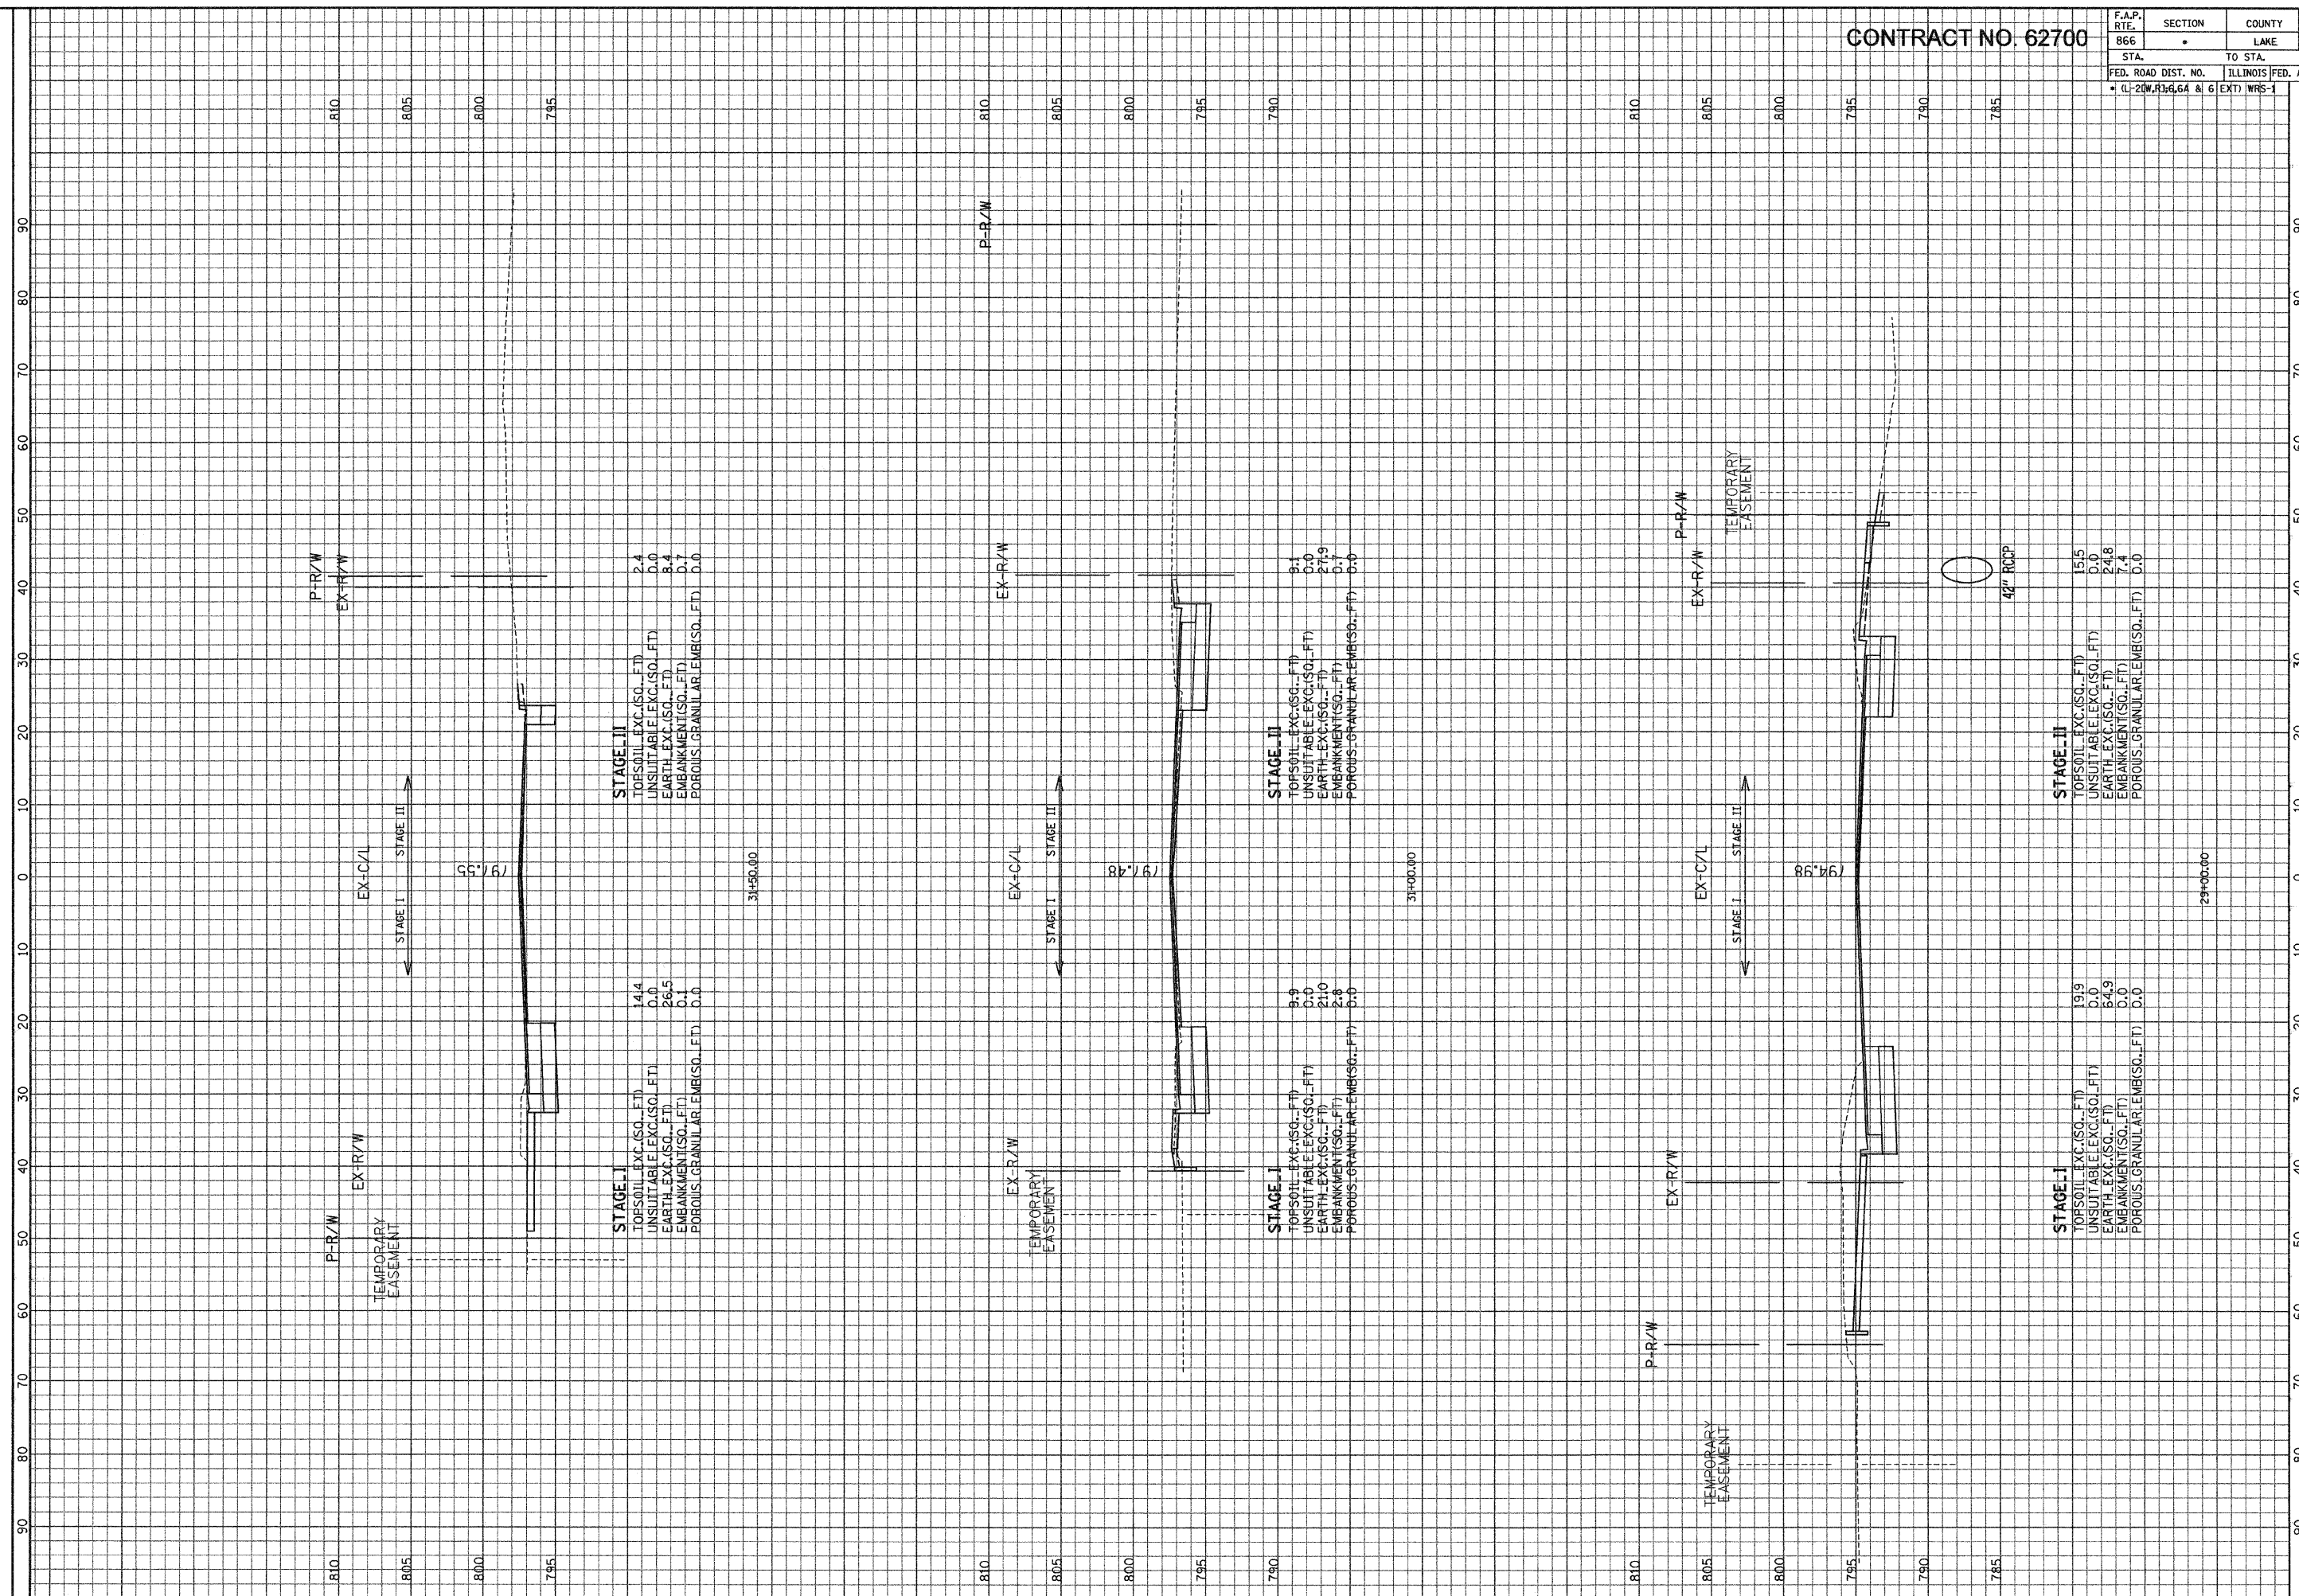

ILLINOIS DEPARTMENT OF TRANSPORTATION		F. A. P. ROUTE 866 (IL ROUTE 83)	SCALE: HORIZ. 1" = 10'
		IL ROUTE 173 STA. 29+00 TO STA. 31+50	VERT. 1" = 5'