


CONTRACT NO. 62700

F.A.P. R/L	SECTION	COUNTY	TOTAL SHEETS	SHEET NO.
866	LAKE	554	543	
STA. TO STA.		ILLINOIS FED. AID PROJECT		
FED. ROAD DIST. NO.		IL-20W, R1, 6, 6A & 6 EXT) WRS-1		

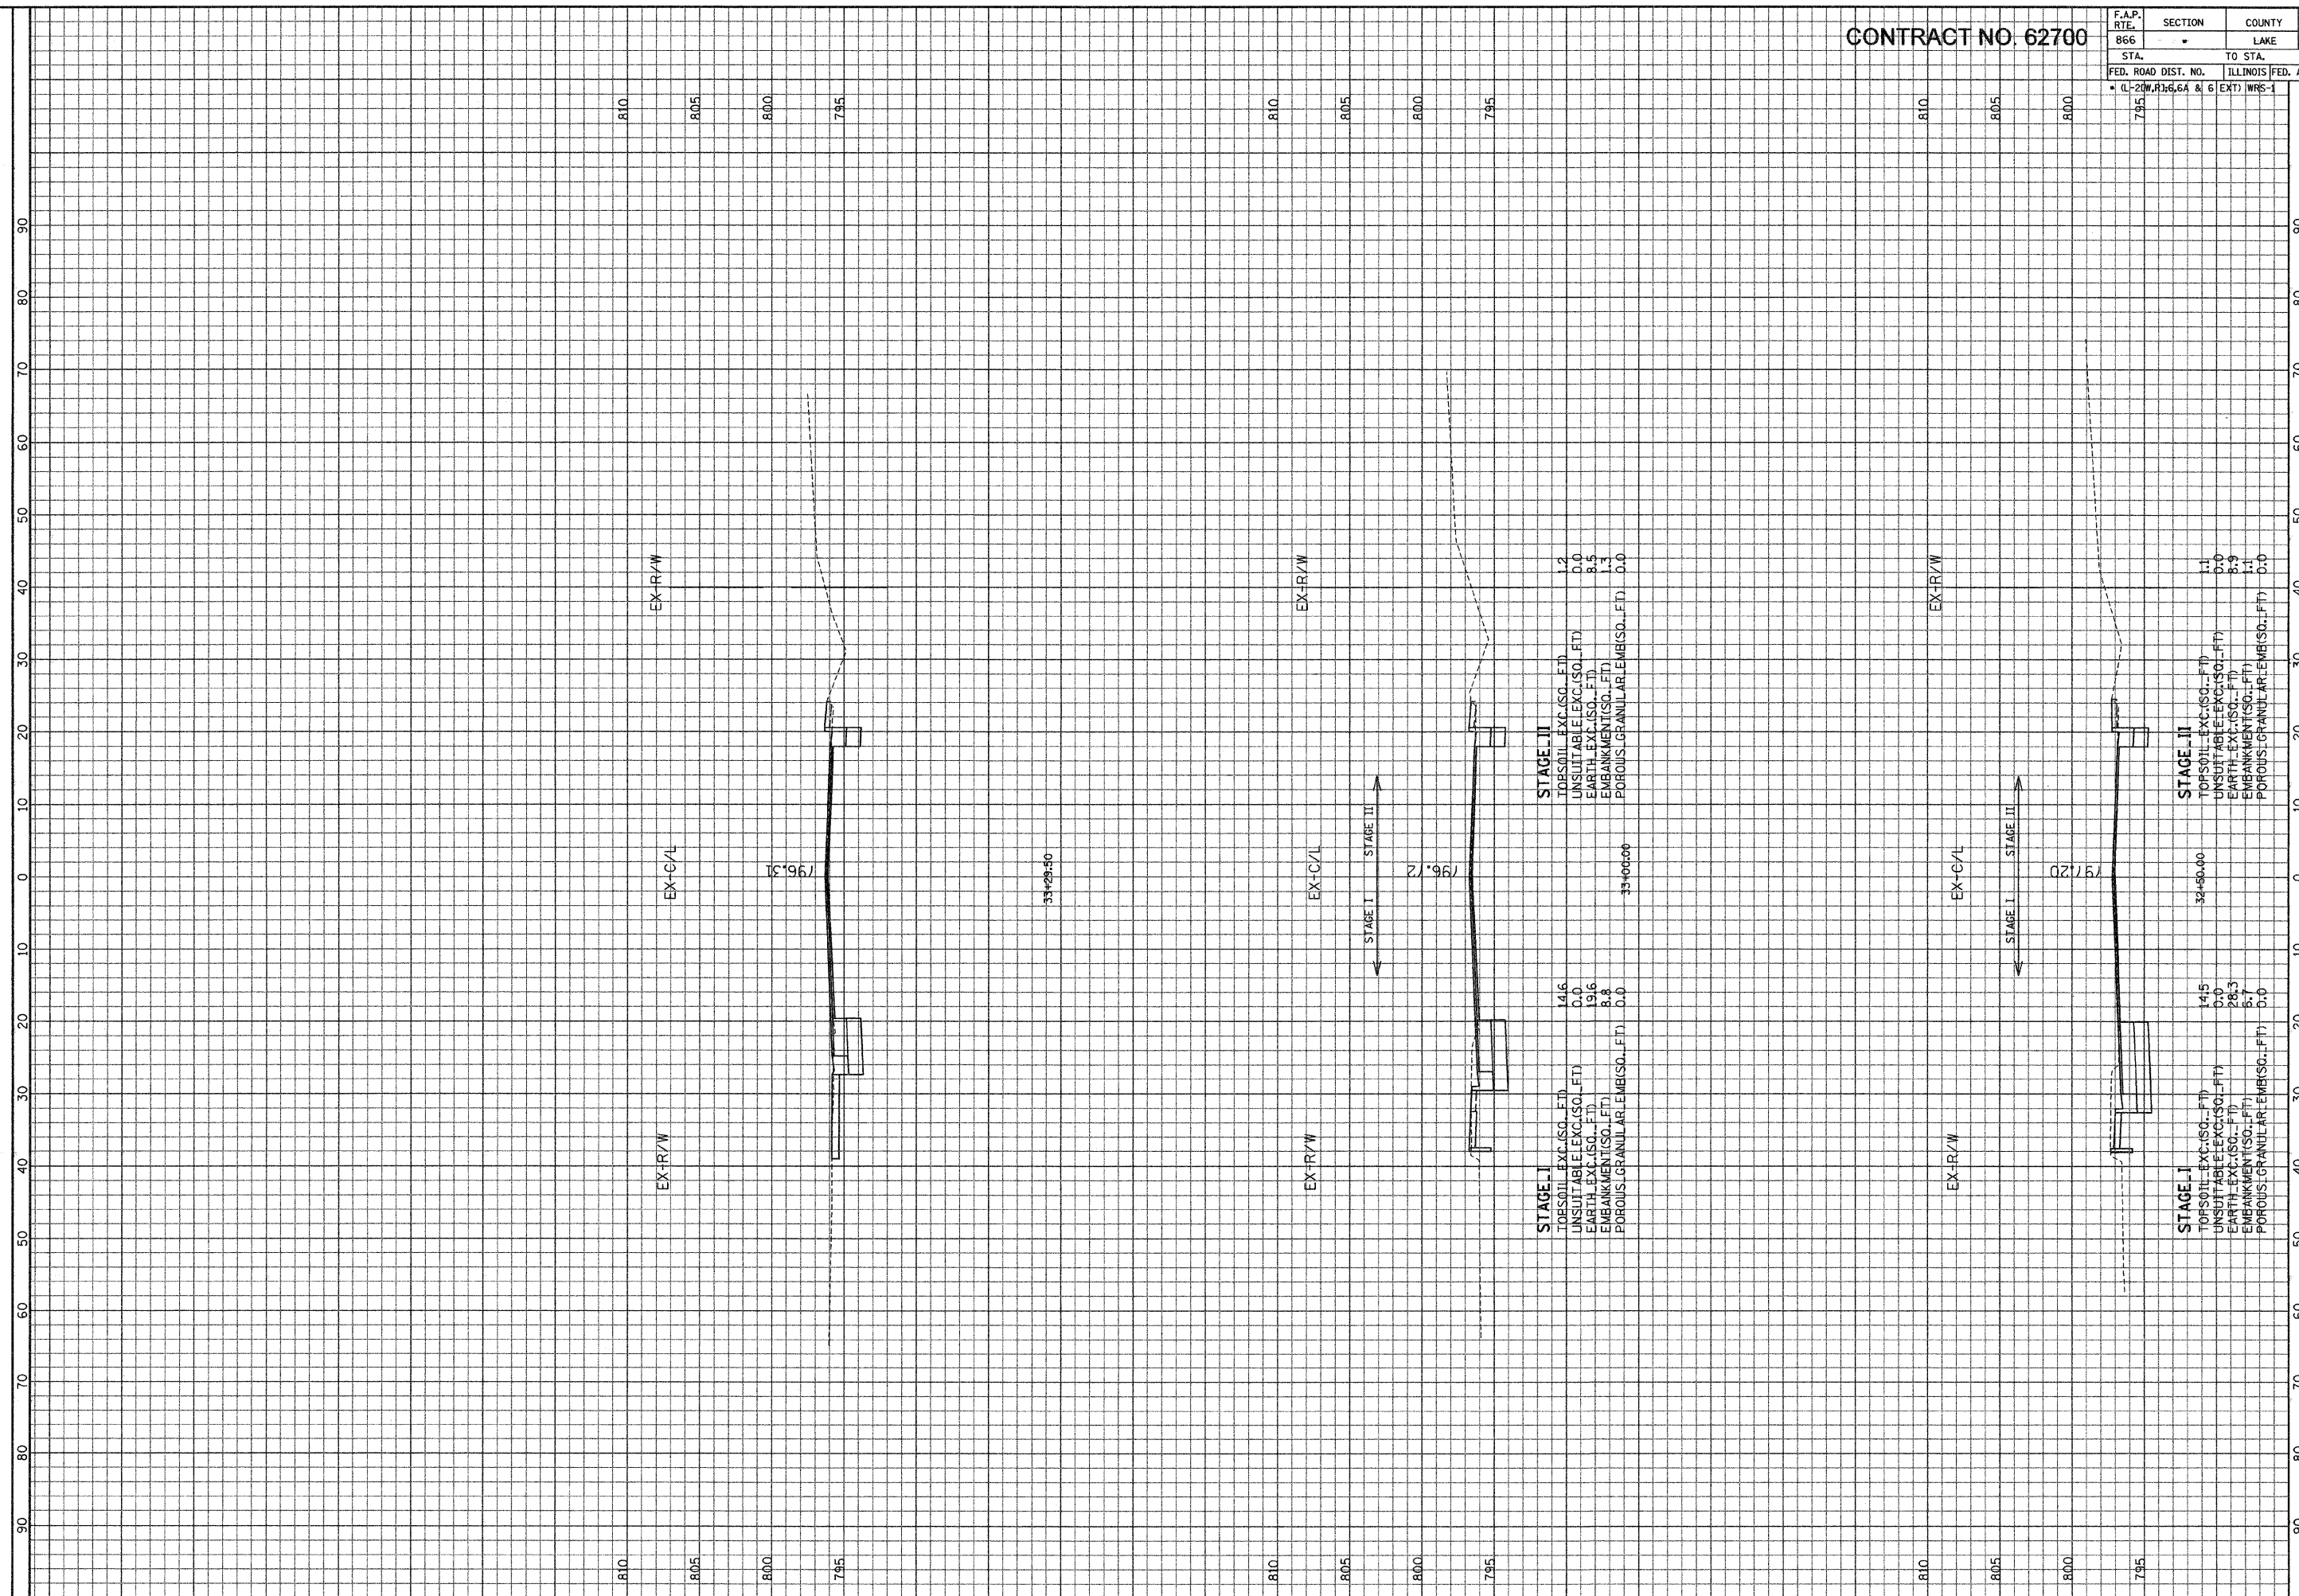

STAGE II

TOPSOIL_EXC.(SQ. FT)	1.2
UNSUITABLE_EXC.(SQ. FT)	0.0
EARTH_EXC.(SQ. FT)	8.5
EMBANKMENT(SQ. FT)	1.3
POROUS GRANULAR EMB.(SQ. FT)	0.0

STAGE I

TOPSOIL_EXC.(SQ. FT)	14.6
UNSUITABLE_EXC.(SQ. FT)	0.0
EARTH_EXC.(SQ. FT)	19.6
EMBANKMENT(SQ. FT)	8.8
POROUS GRANULAR EMB.(SQ. FT)	0.0

STAGE II

TOPSOIL_EXC.(SQ. FT)	1.1
UNSUITABLE_EXC.(SQ. FT)	0.0
EARTH_EXC.(SQ. FT)	8.9
EMBANKMENT(SQ. FT)	1.1
POROUS GRANULAR EMB.(SQ. FT)	0.0

STAGE I

TOPSOIL_EXC.(SQ. FT)	14.5
UNSUITABLE_EXC.(SQ. FT)	0.0
EARTH_EXC.(SQ. FT)	28.3
EMBANKMENT(SQ. FT)	5.7
POROUS GRANULAR EMB.(SQ. FT)	0.0

ILLINOIS DEPARTMENT OF TRANSPORTATION

F. A. P. ROUTE 866 (IL ROUTE 83)

IL ROUTE 173 STA. 32+50 TO STA. 33+29.50

SCALE: HORIZ. 1" = 10'  
VERT. 1" = 5'

GRAEF, ANWALT, SCHUMER & ASSOCIATES, INC.  
 ENGINEERS & SCIENTISTS  
 8501 W. Higgins Road, Suite 280  
 Chicago, Illinois 60631  
 (773) 399-0112

FILE: G:\2008\02\4\Area\Area\173\_Street\WSP\173.dgn  
 DATE: 26-Jan-04 13:10