


CONTRACT NO. 62700

F.A.P. RTE.	SECTION	COUNTY	TOTAL SHEETS	SHEET NO.
866	LAKE	554	544	
STA.		TO STA.		
FED. ROAD DIST. NO.		ILLINOIS FED. AID PROJECT		
• (L-2)W, R1, 6, 6A & 6		EXT) WRS-1		

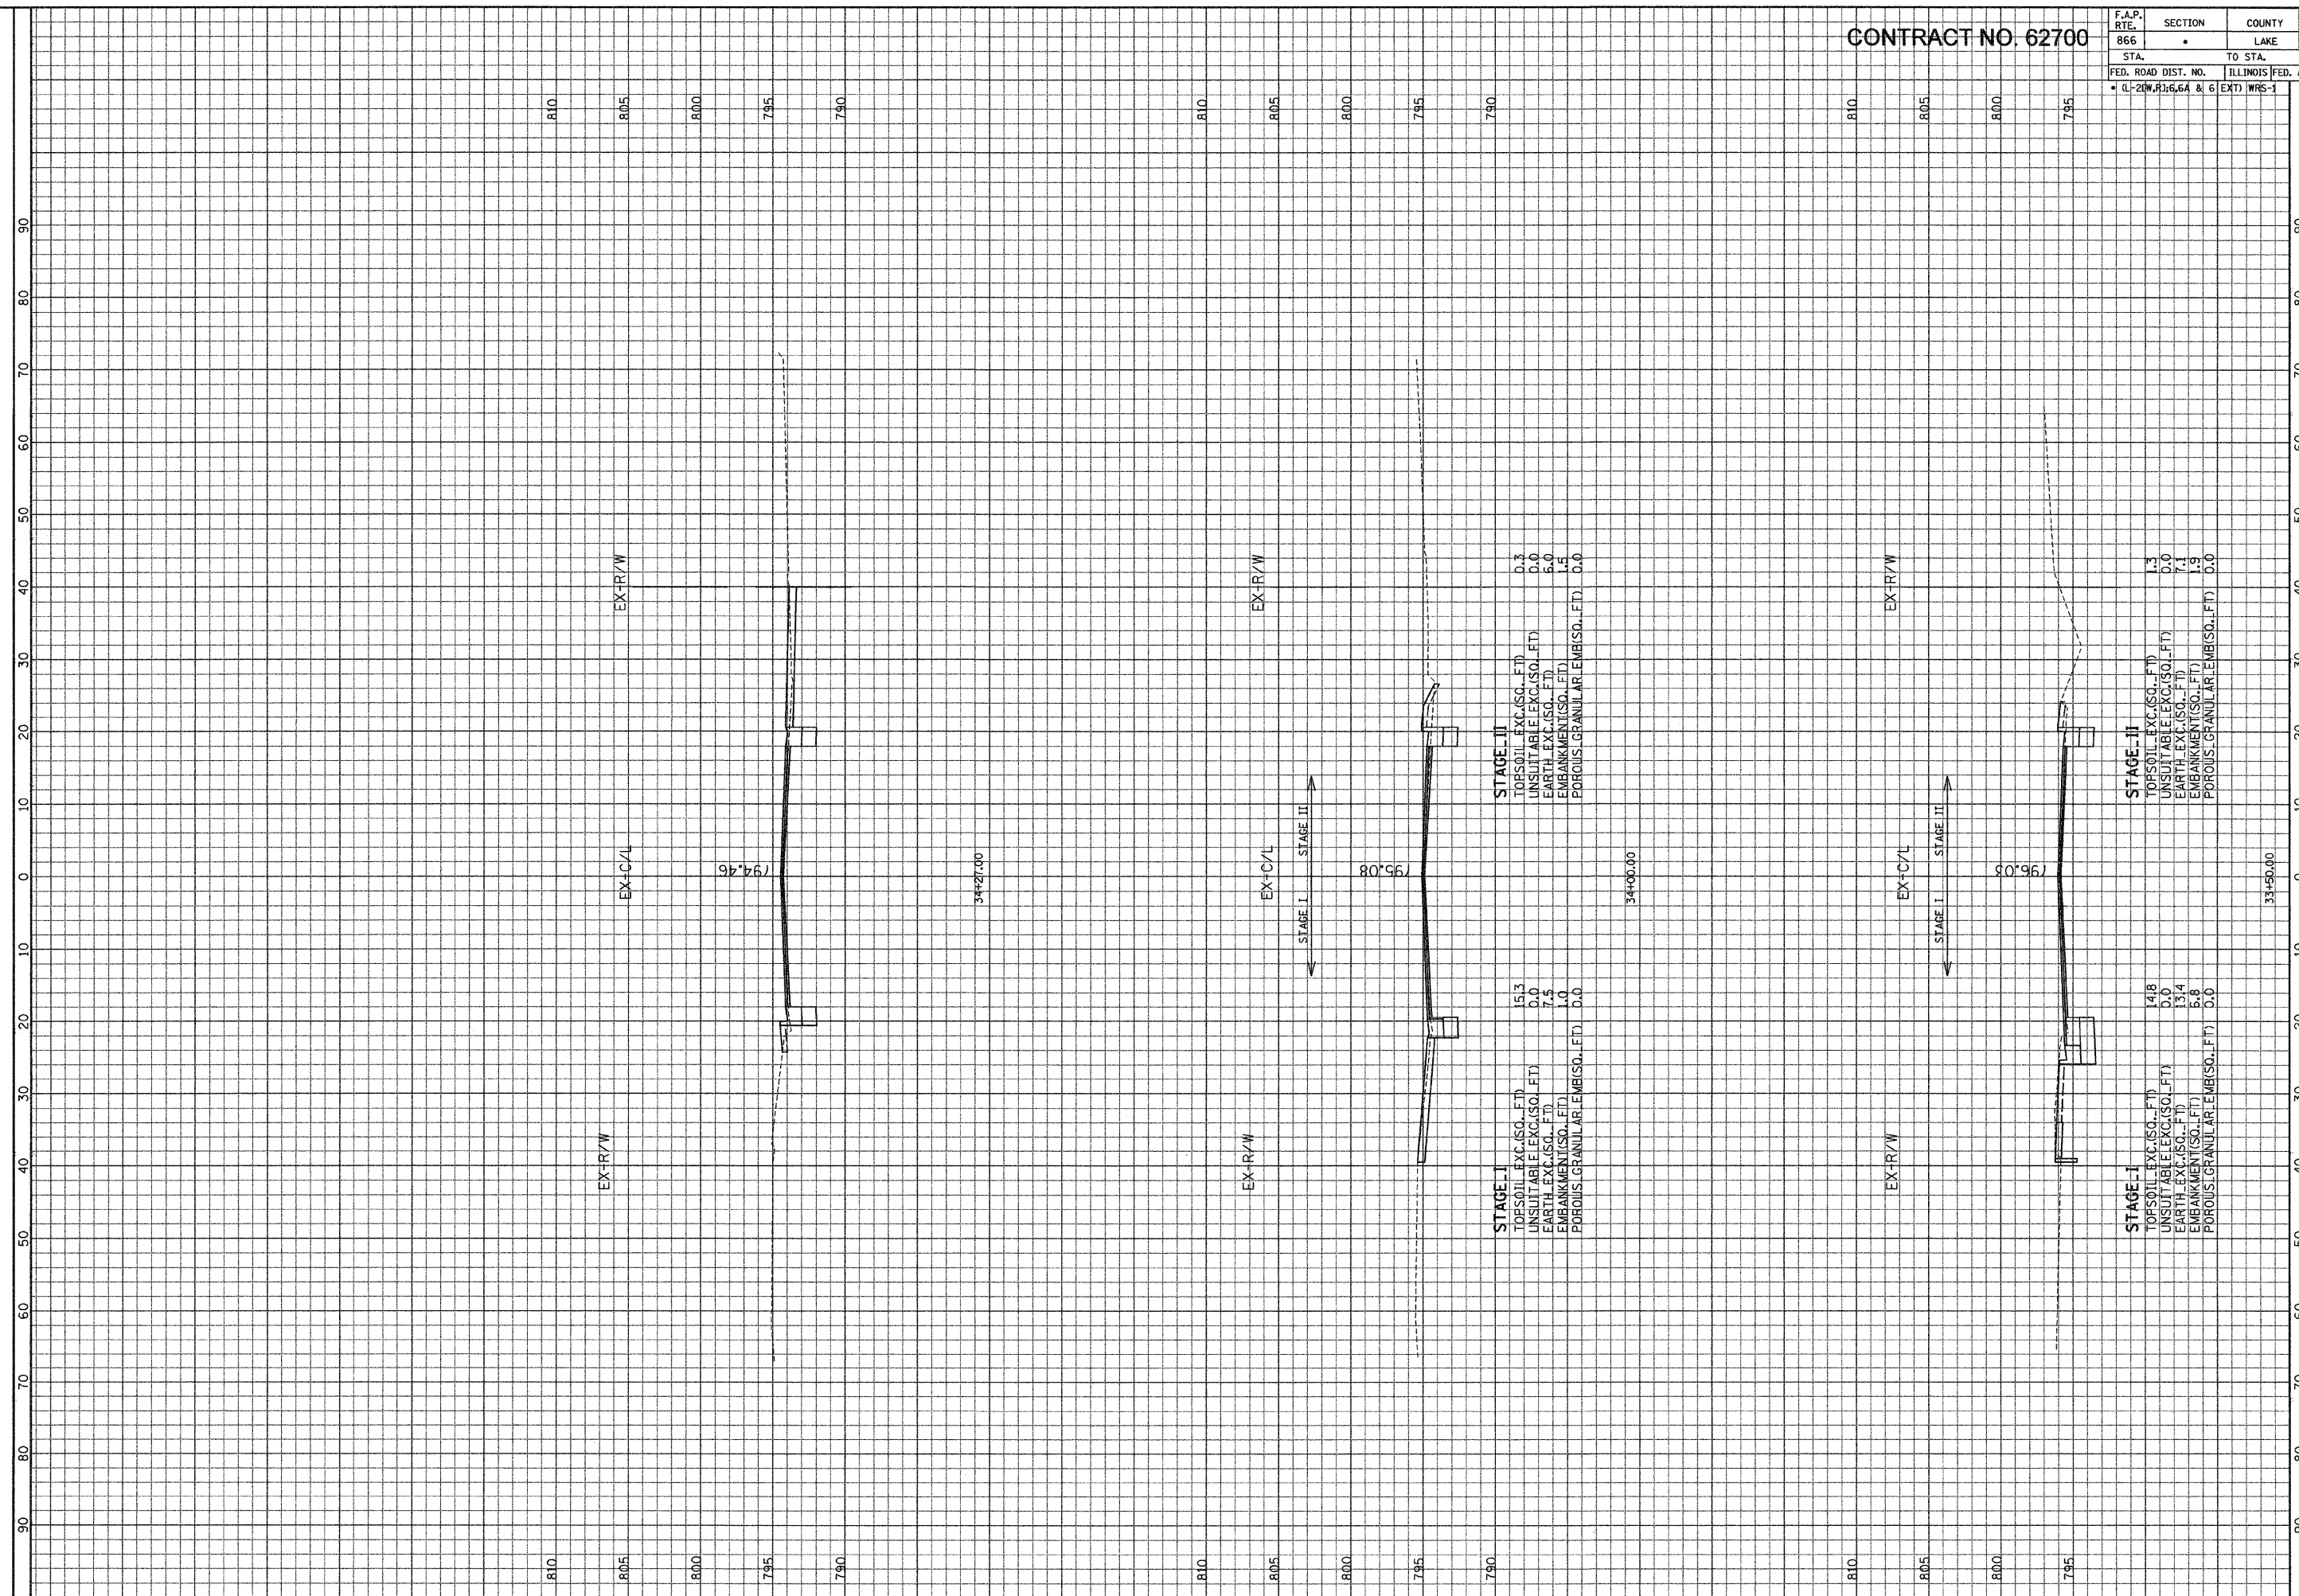

STAGE III
 TOPSOIL EXC.(SQ. FT) 0.3
 UNSUITABLE EXC.(SQ. FT) 0.0
 EARTH EXC.(SQ. FT) 6.0
 EMBANKMENT(SQ. FT) 1.5
 POROUS GRANULAR EMB.(SQ. FT) 0.0

STAGE I
 TOPSOIL EXC.(SQ. FT) 15.3
 UNSUITABLE EXC.(SQ. FT) 0.0
 EARTH EXC.(SQ. FT) 7.5
 EMBANKMENT(SQ. FT) 1.0
 POROUS GRANULAR EMB.(SQ. FT) 0.0

STAGE II
 TOPSOIL EXC.(SQ. FT) 1.3
 UNSUITABLE EXC.(SQ. FT) 0.0
 EARTH EXC.(SQ. FT) 7.1
 EMBANKMENT(SQ. FT) 1.9
 POROUS GRANULAR EMB.(SQ. FT) 0.0

STAGE I
 TOPSOIL EXC.(SQ. FT) 14.8
 UNSUITABLE EXC.(SQ. FT) 0.0
 EARTH EXC.(SQ. FT) 13.4
 EMBANKMENT(SQ. FT) 5.8
 POROUS GRANULAR EMB.(SQ. FT) 0.0

ILLINOIS DEPARTMENT OF TRANSPORTATION

F. A. P. ROUTE 866 (IL ROUTE 83)

IL ROUTE 173 STA. 33+50 TO STA. 34+27

SCALE: HORIZ. 1" = 10'
 VERT. 1" = 5'

DATE: 26-Jan-04 13:10

GRAF, ANHALT, SCHUMER & ASSOCIATES, INC.
 ENGINEERS & SCIENTISTS
 8501 W. Higgins Road Suite 280
 Chicago, Illinois 60631
 (773) 399-0122