


CONTRACT NO. 62700

F.A.P. RTE.	SECTION	COUNTY	TOTAL SHEETS	SHEET NO.
866		LAKE	554	547

STA.	TO STA.
FED. ROAD DIST. NO.	ILLINOIS FED. AID PROJECT
(L-20W, R) 6, 6A & 6	(EXT) WRS-1

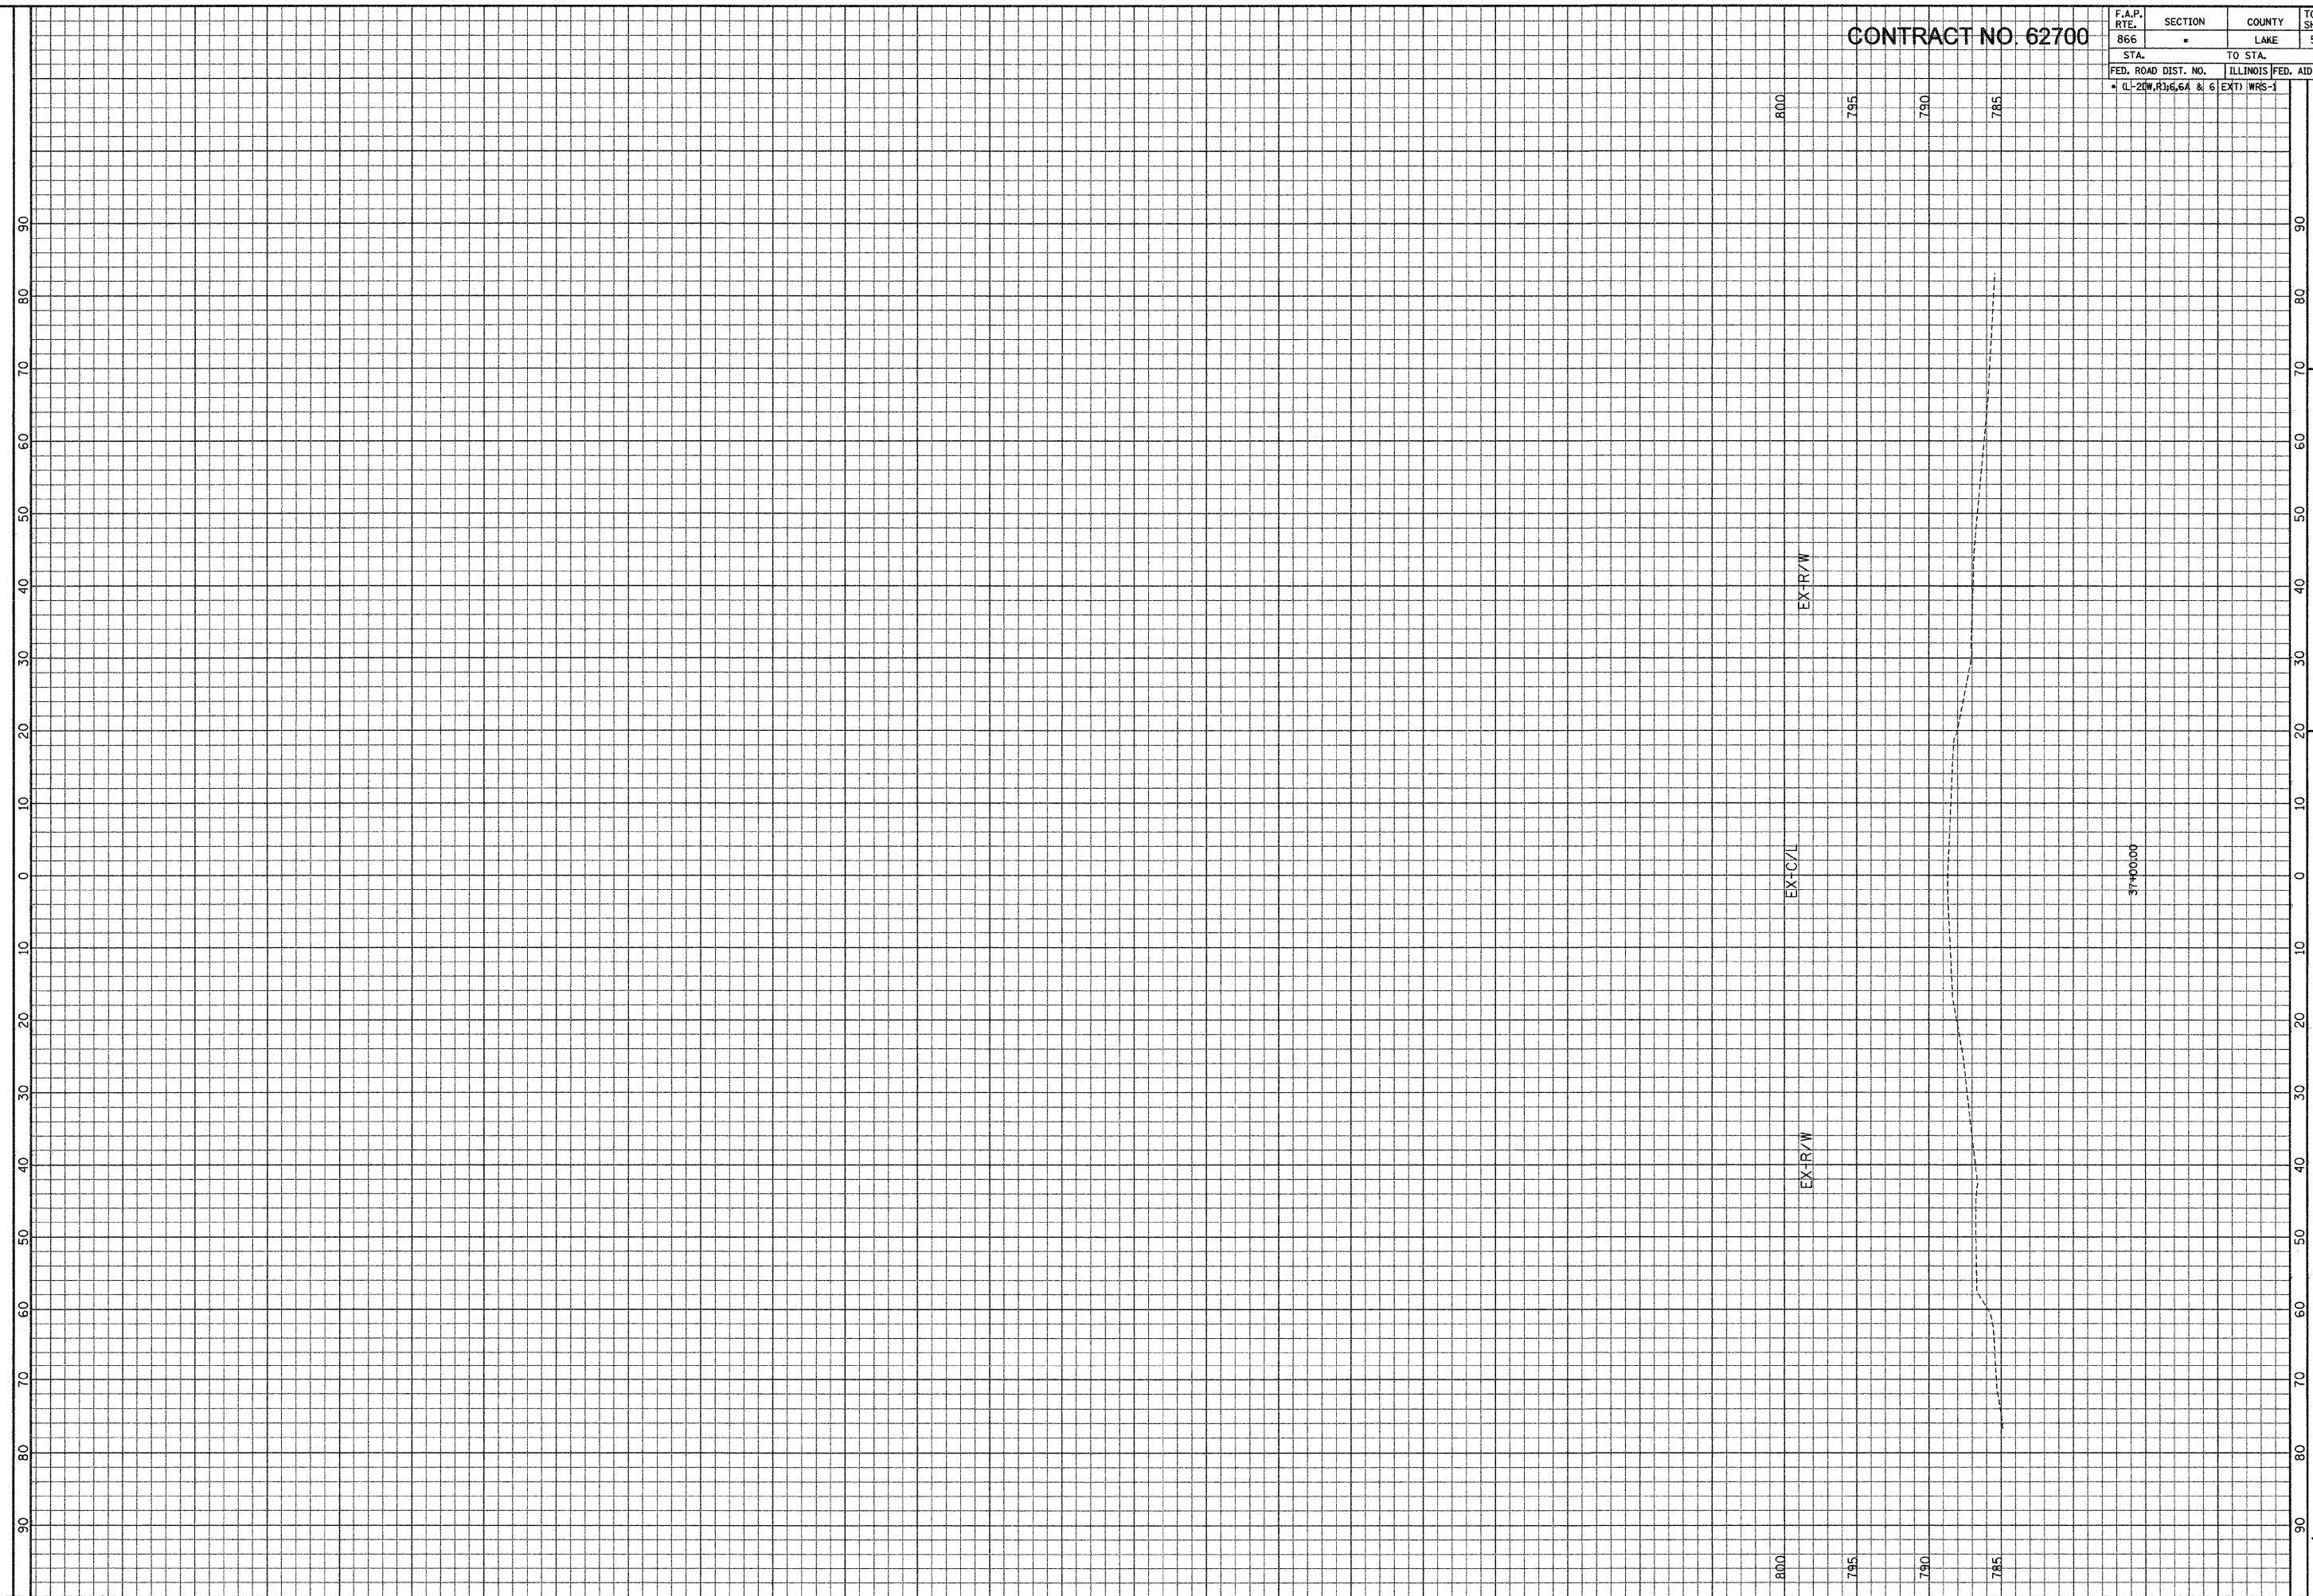

ILLINOIS DEPARTMENT
OF TRANSPORTATION

F. A. P. ROUTE 866 (IL ROUTE 83)
IL ROUTE 173 STA. 37+00

SCALE: HORIZ. 1" = 10'
VERT. 1" = 5'

GRAE ANHALT, SCHUMER & ASSOCIATES, INC.
ENGINEERS & SCIENTISTS
8501 W. Higgins Road, Suite 200
Chicago, Illinois 60631
(773) 399-0112