


CONTRACT NO. 62700

F.A.P. RTE. 866	SECTION .	COUNTY LAKE	TOTAL SHEETS 554	SHEET NO. 549
STA. 800	TO STA. 815			
FED. ROAD DIST. NO. (L-20W,R)6,6A & 6	ILLINOIS	FED. AID PROJECT	(EXT) WRS-1	

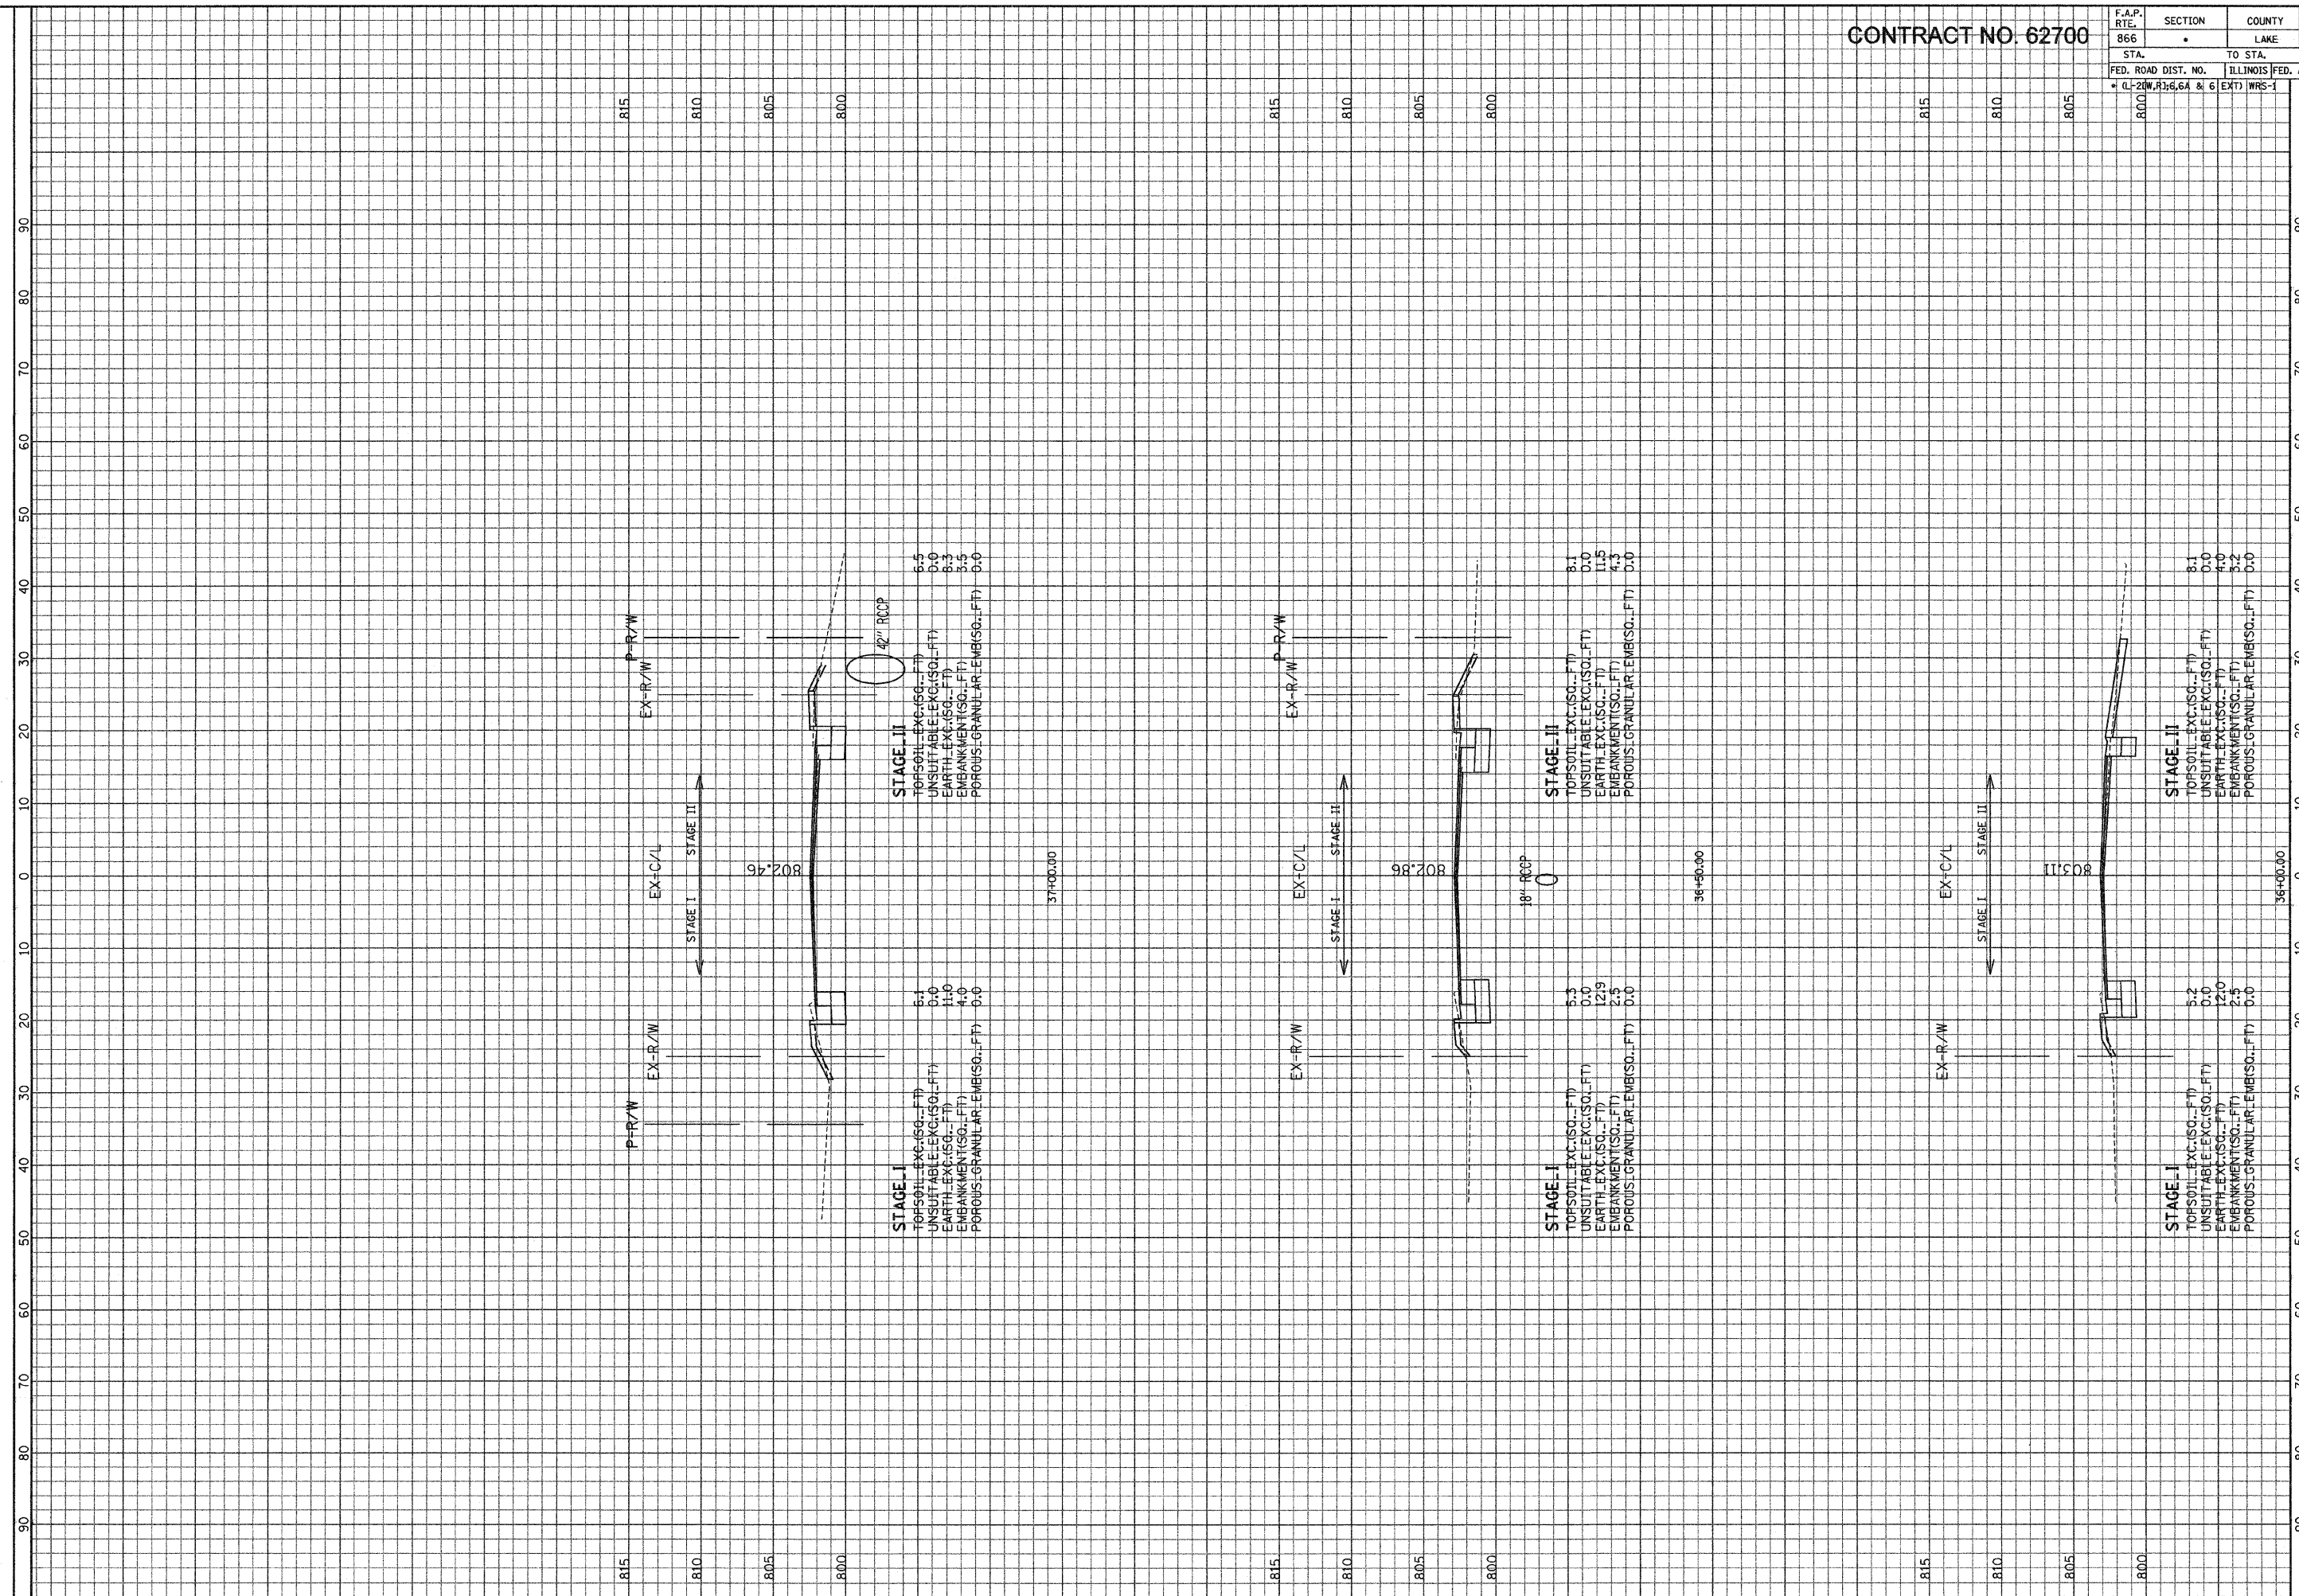

ILLINOIS DEPARTMENT OF TRANSPORTATION

F. A. P. ROUTE 866 (IL ROUTE 83)

NORTH STA. 36+00 TO STA. 37+00

SCALE: HORIZ. 1" = 10'

VERT. 1" = 5'

GRAE, ANWALT, SCHUMER & ASSOCIATES, INC.  
 ENGINEERS & SCIENTISTS  
 8501 N. Higgins Road, Suite 280  
 Chicago, Illinois 60631  
 (773) 399-0123

FILE: \\s:\2008\0824\1628\Area\North\_Ave\XSTH\_1628.dgn  
 DATE: 02-Feb-04 16:28