


CONTRACT NO. 62700

F.A.P. RTE. 866	SECTION LAKE	COUNTY LAKE	TOTAL SHEETS 554	SHEET NO. 551
STA. TO STA.		ILLINOIS FED. AID PROJECT		
FED. ROAD DIST. NO.		• (L-20W, R1) 6, 6A & 6 (EXT) WRS-1		

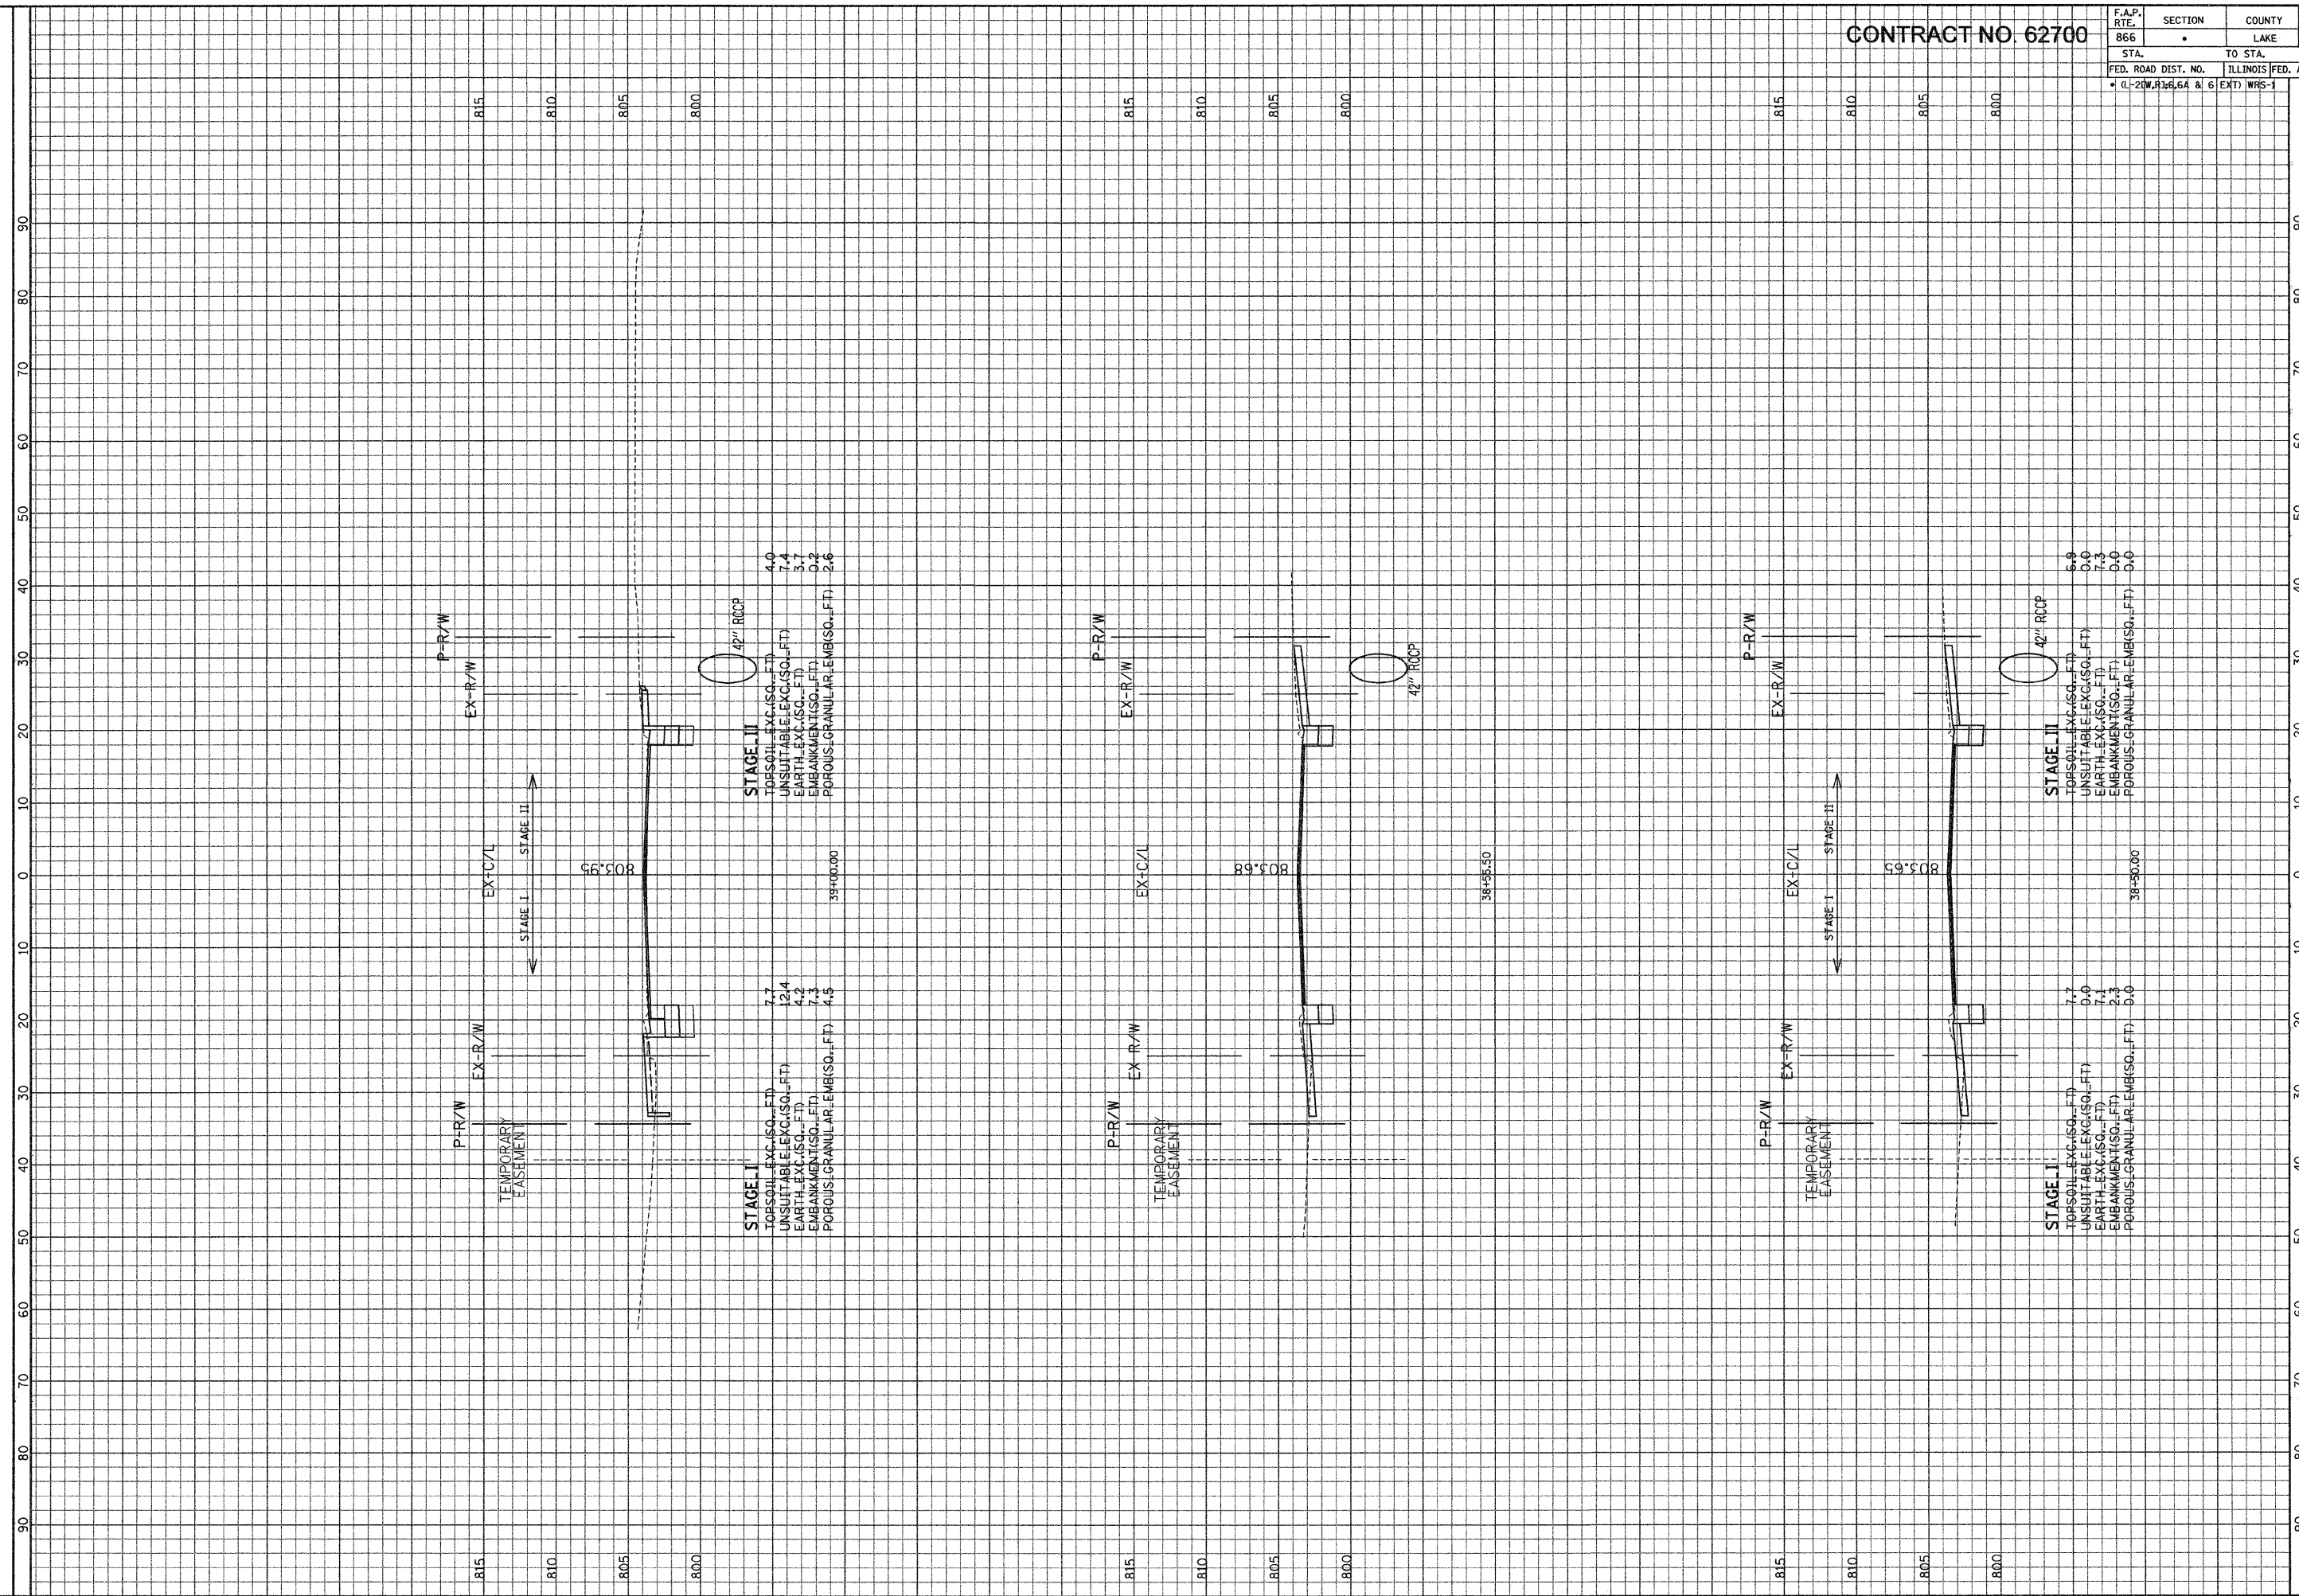

ILLINOIS DEPARTMENT OF TRANSPORTATION

F. A. P. ROUTE 866 (IL ROUTE 83)

NORTH AVENUE STA. 38+50 TO STA. 39+00

SCALE: HORIZ. 1" = 10'

VERT. 1" = 5'

GRAEF, ANWALT, SCHLOMER & ASSOCIATES, INC.
ENGINEERS & SCIENTISTS
8501 N. Higgins Road, Suite 280
Chicago, Illinois 60631
(773) 339-0112

FILE: 03\2000\02\4\1\0300\Area-North-Ave\ASHT-NA.dgn
DATE: 02-Feb-04 16:20