


CONTRACT NO. 62700

F.A.P. RTE.	SECTION	COUNTY	TOTAL SHEETS	SHEET NO.
866	.	LAKE	554	552
STA.	TO STA.			
FED. ROAD DIST. NO.	ILLINOIS FED. AID PROJECT			
(L-2)W, R-1, 5, 6A & 6	EXT) WRS-1			

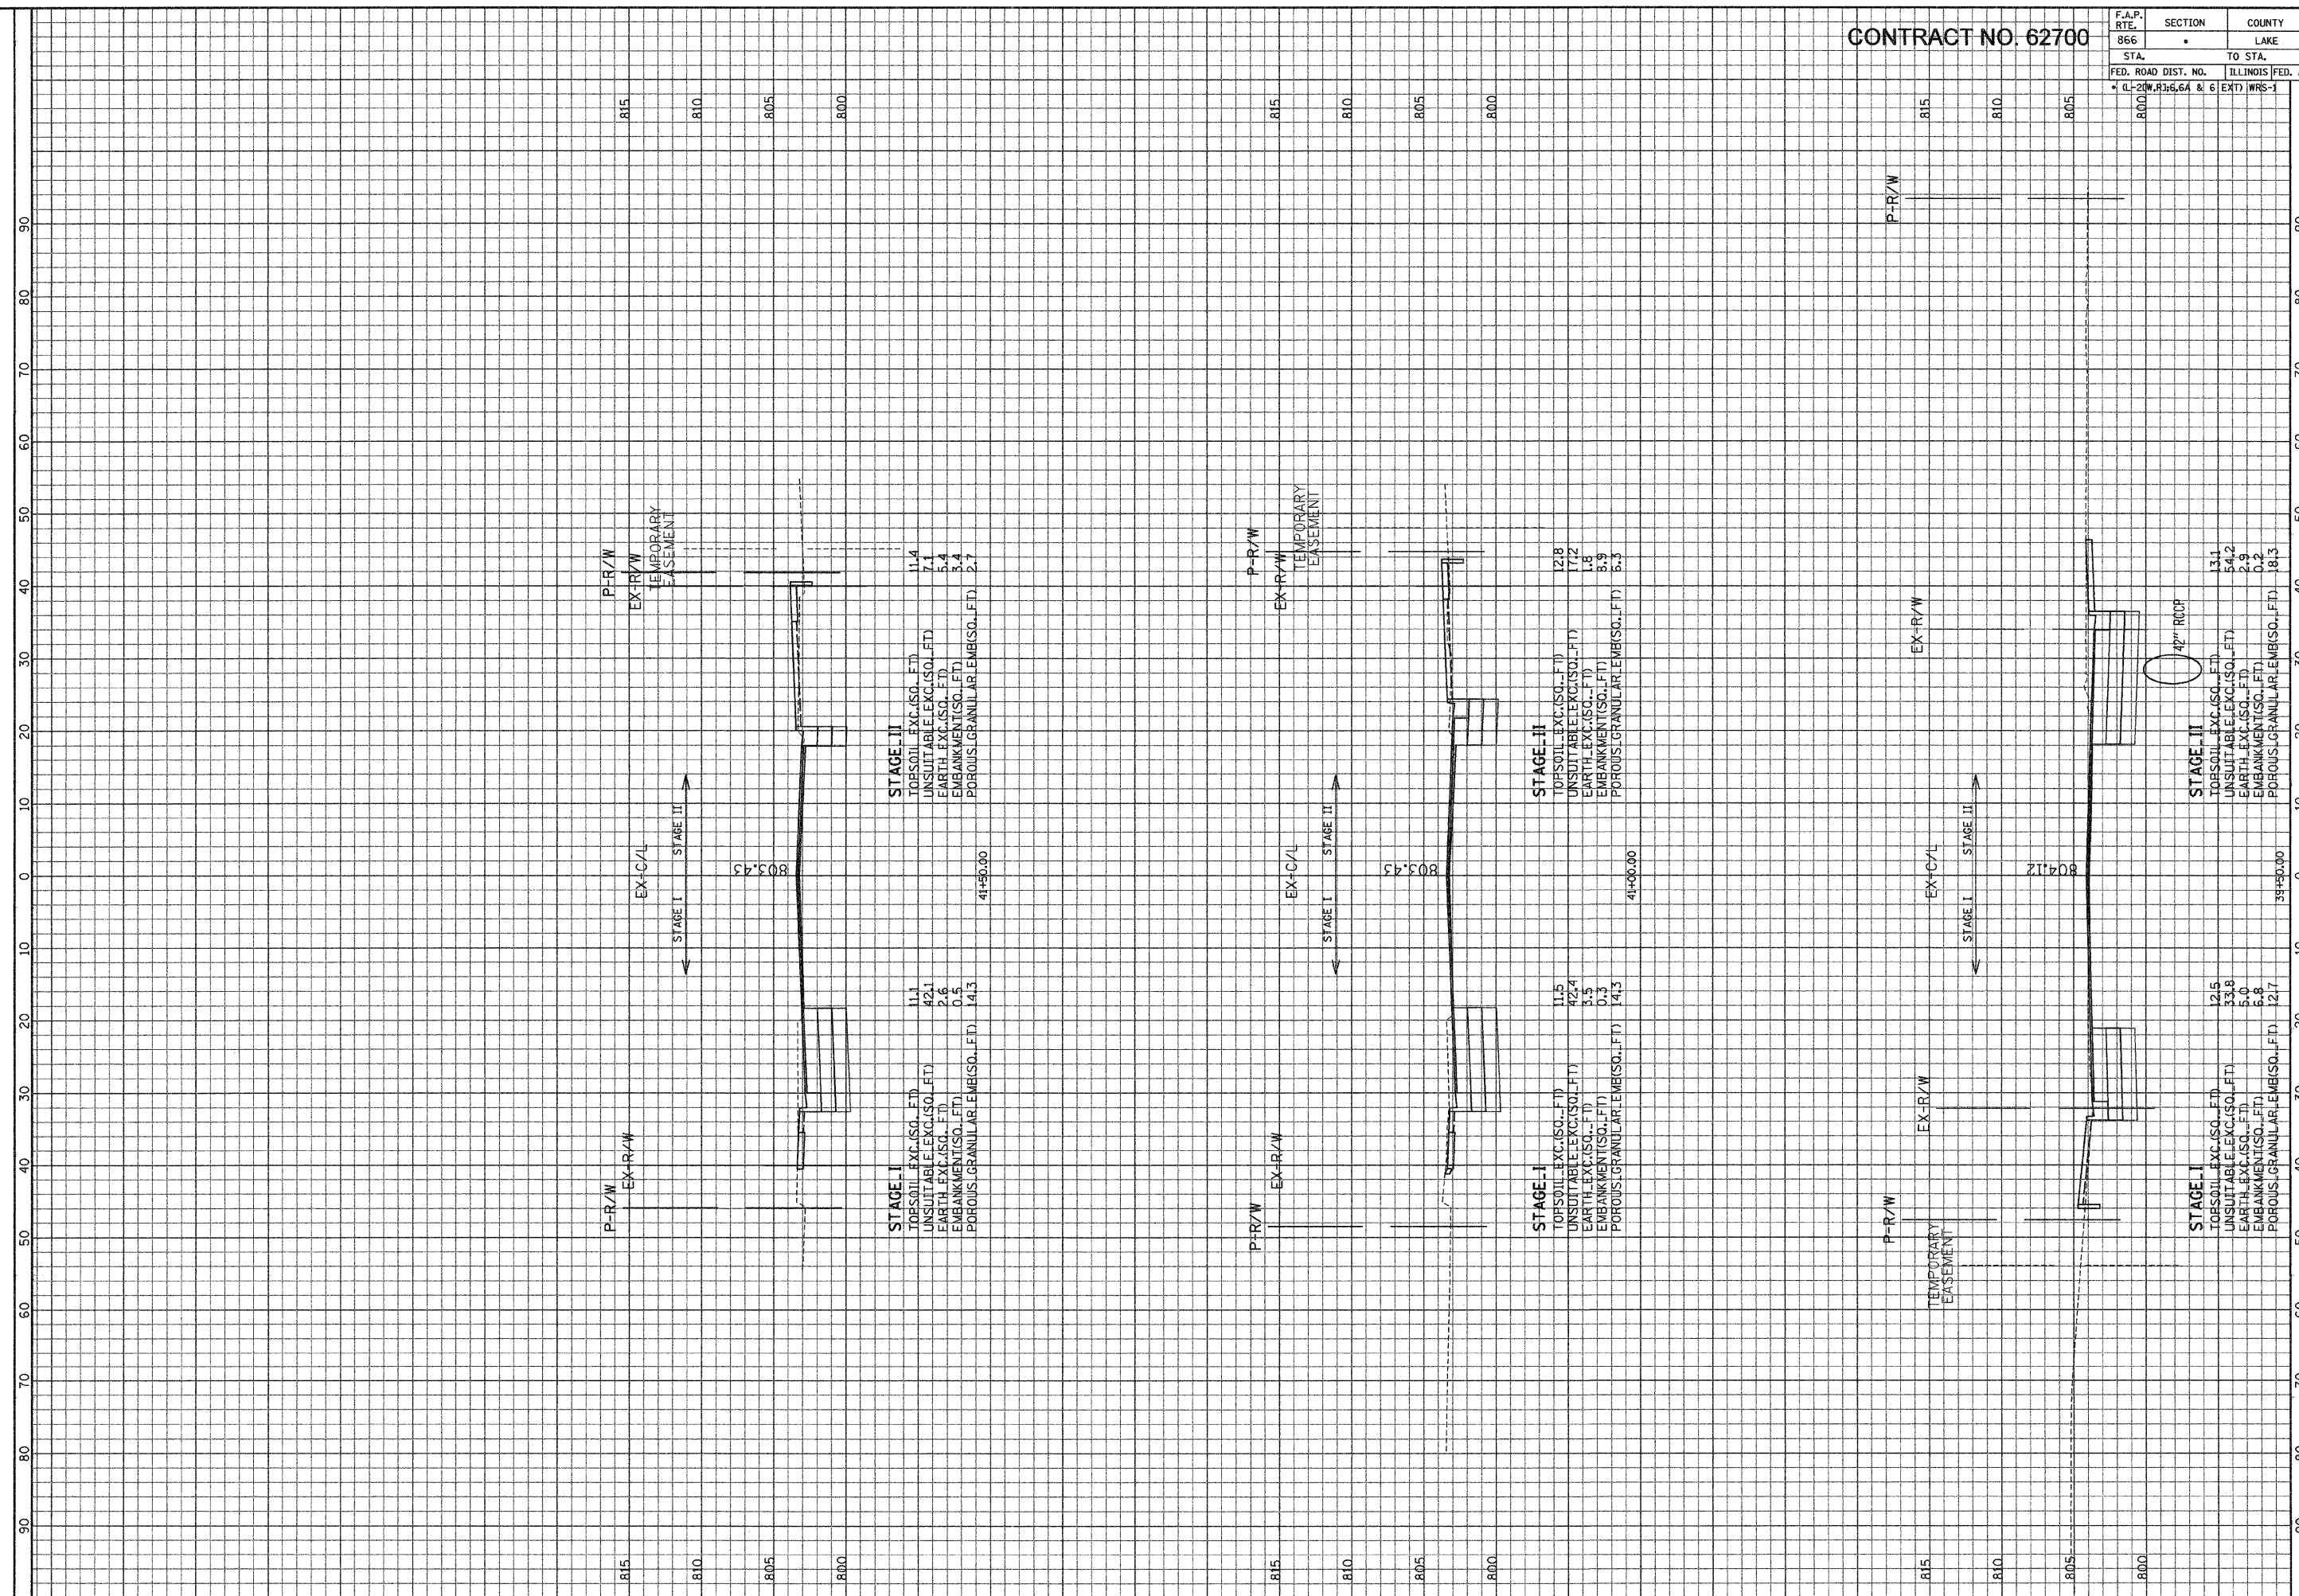

ILLINOIS DEPARTMENT OF TRANSPORTATION

F. A. P. ROUTE 866 (IL ROUTE 83)

NORTH AVENUE STA. 39+50 TO STA. 41+50

SCALE: HORIZ. 1" = 10'

VERT. 1" = 5'

GRAEF, ANHALT, SCHUMER & ASSOCIATES, INC.
 ENGINEERS & SCIENTISTS
 8501 N. Higgins Road, Suite 200
 Chicago, Illinois 60631
 (773) 399-0122

FILE: \\s:\2000\0824\1580\Area\North_Ave\WSP1_11.dgn
 DATE: 02-Feb-04 16:28