



F.A.I. RTE.	SECTION	COUNTY	TOTAL SHEETS	SHEET NO.
90/94	▪	COOK	28	17
STA. 606+25		TO STA. 611+25		
FED. ROAD DIST. NO. 1	ILLINOIS	FED. AID PROJECT		
▪ (2021-922 PT1 & 2122-921 PT1) I-2				62987

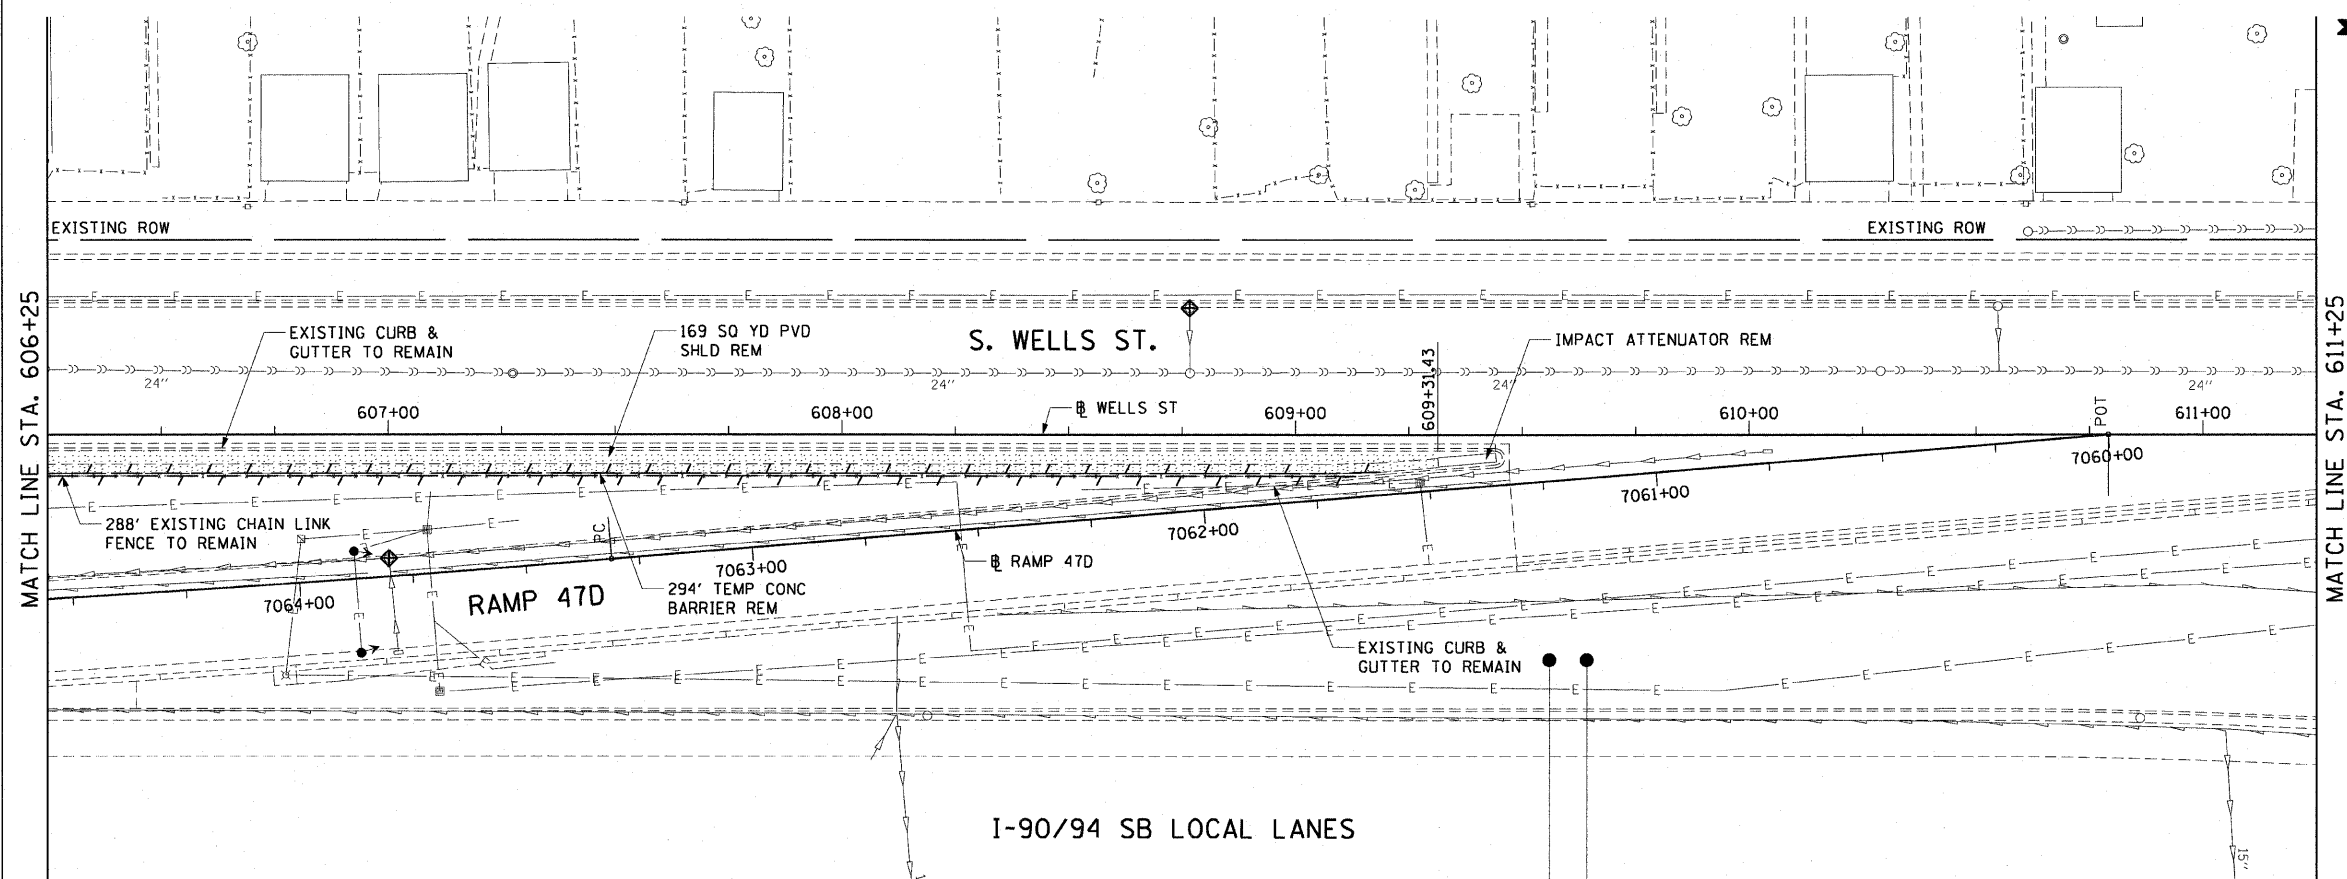

LEGEND:

 AREA REMOVALS
 LINEAR REMOVALS
 INLET FILTER

EXISTING CONDITIONS AND REMOVAL	PROPOSED IMPROVEMENTS
---------------------------------	-----------------------

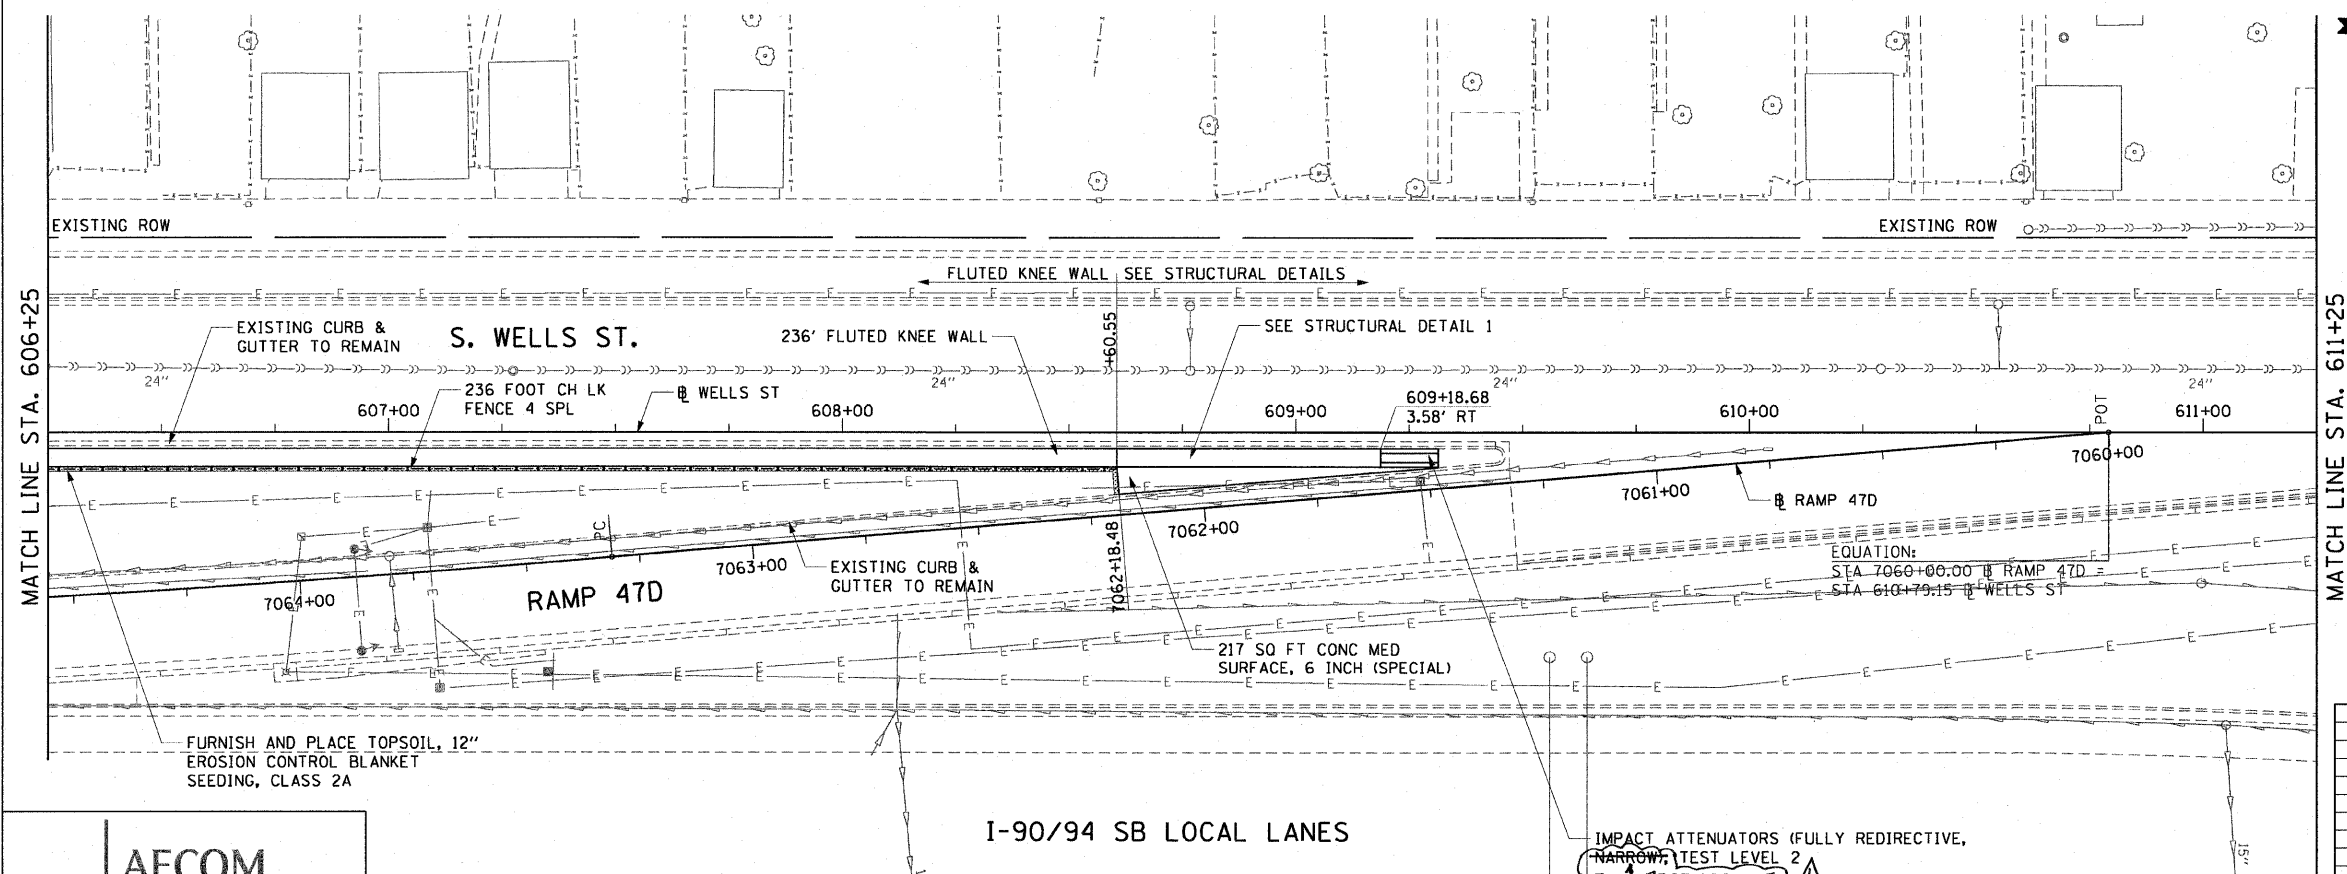

NOTES:

1. SEE STRUCTURAL DETAIL FOR FLUTED KNEE WALL DETAILS.
2. ALL POINT CALLOUTS ARE TAKEN AT THE EDGE OF THE KNEE WALL BASE.

[illegible]

ILLINOIS DEPARTMENT OF TRANSPORTATION
F.A.I. 90/94 (DAN RYAN EXPRESSWAY)
59TH ST TO 47TH ST (SOUTHBOUND KNEE WALLS)

EXISTING AND PROPOSED ROADWAY PLANS
WELLS STREET

SCALE: 1"=20'
DATE: JANUARY 14, 2009

DRAWN BY: NJH
CHECKED BY: RMG

4 OF 5

Δ Rev. 6-1-09