
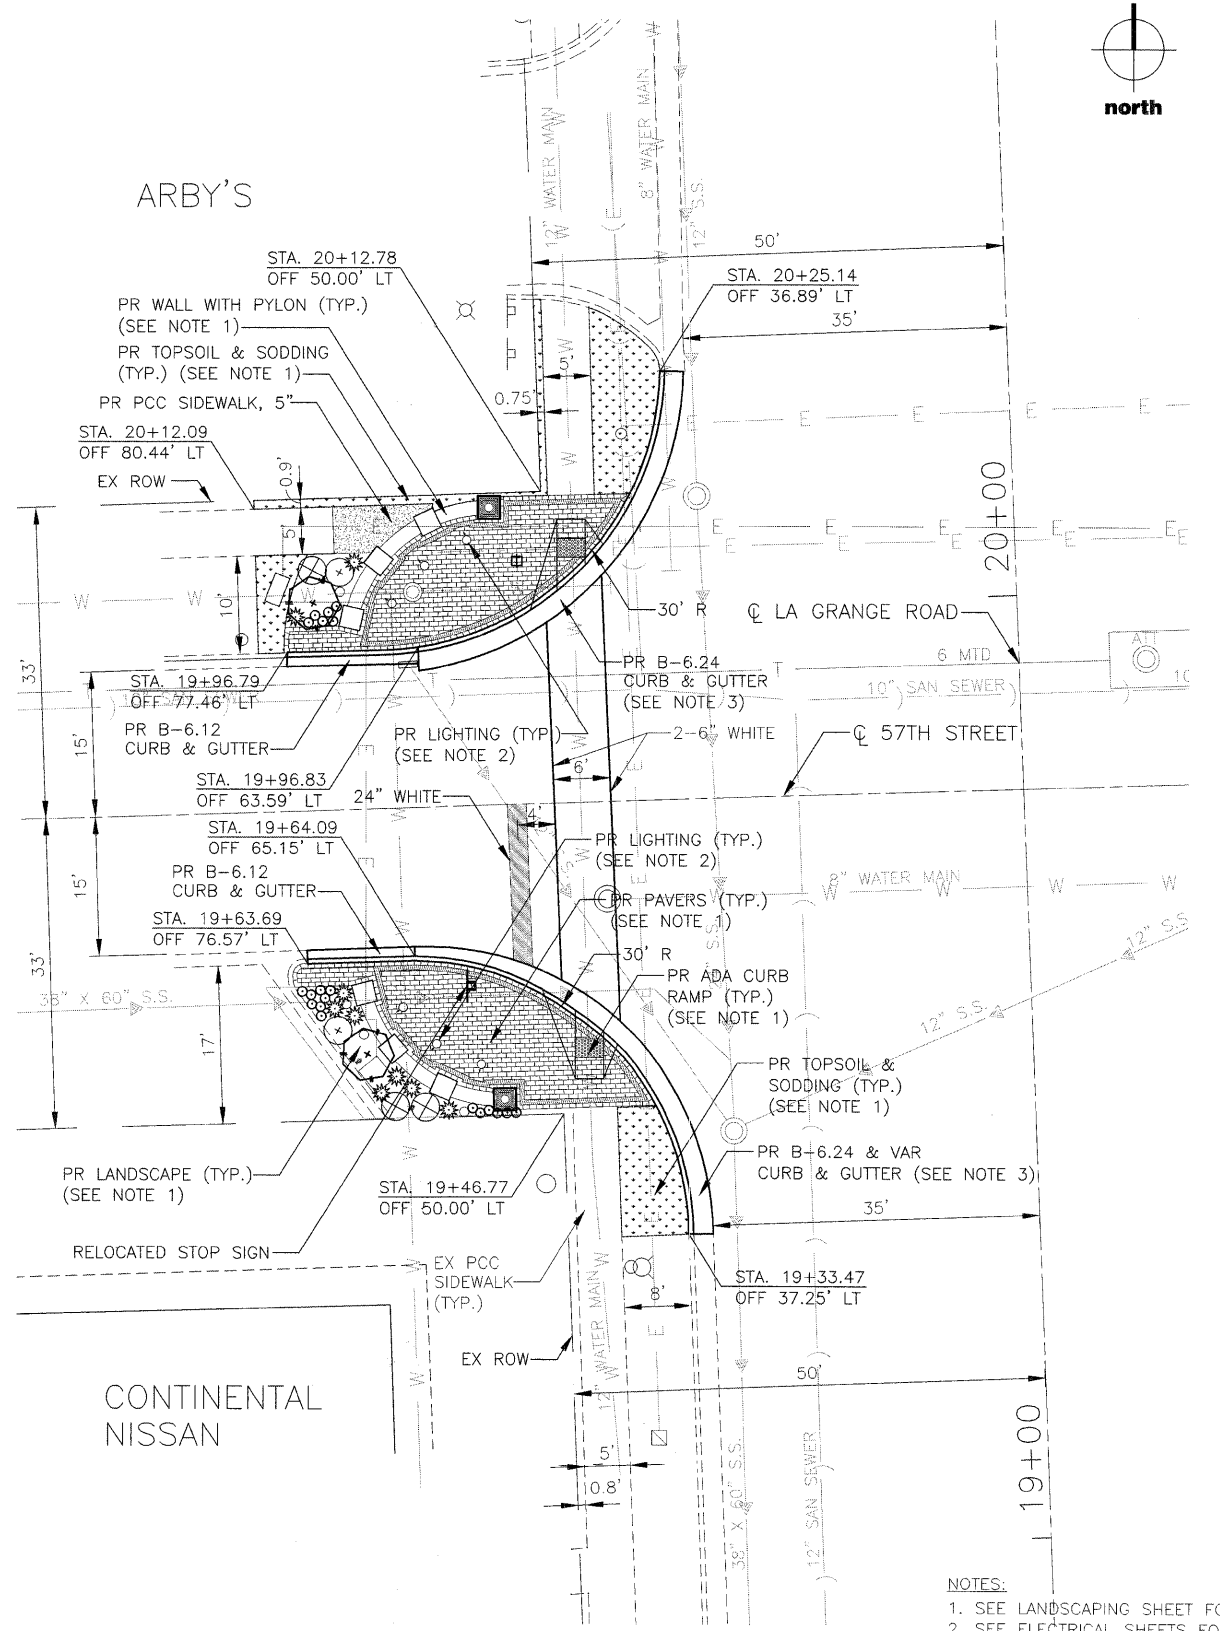


C:\work\Space\J01\A1010.dwg Trans_07_2202\20433-001\Civil\CAD\01 Design\IA Teng\Sheet\p011A001.dwg (XREF) ...
 04-30-2009 13:51:25 (XREF) ...
 \A:\work\CAD\01 Design\IA Teng\Xref\p011A001.dwg (XREF) ...

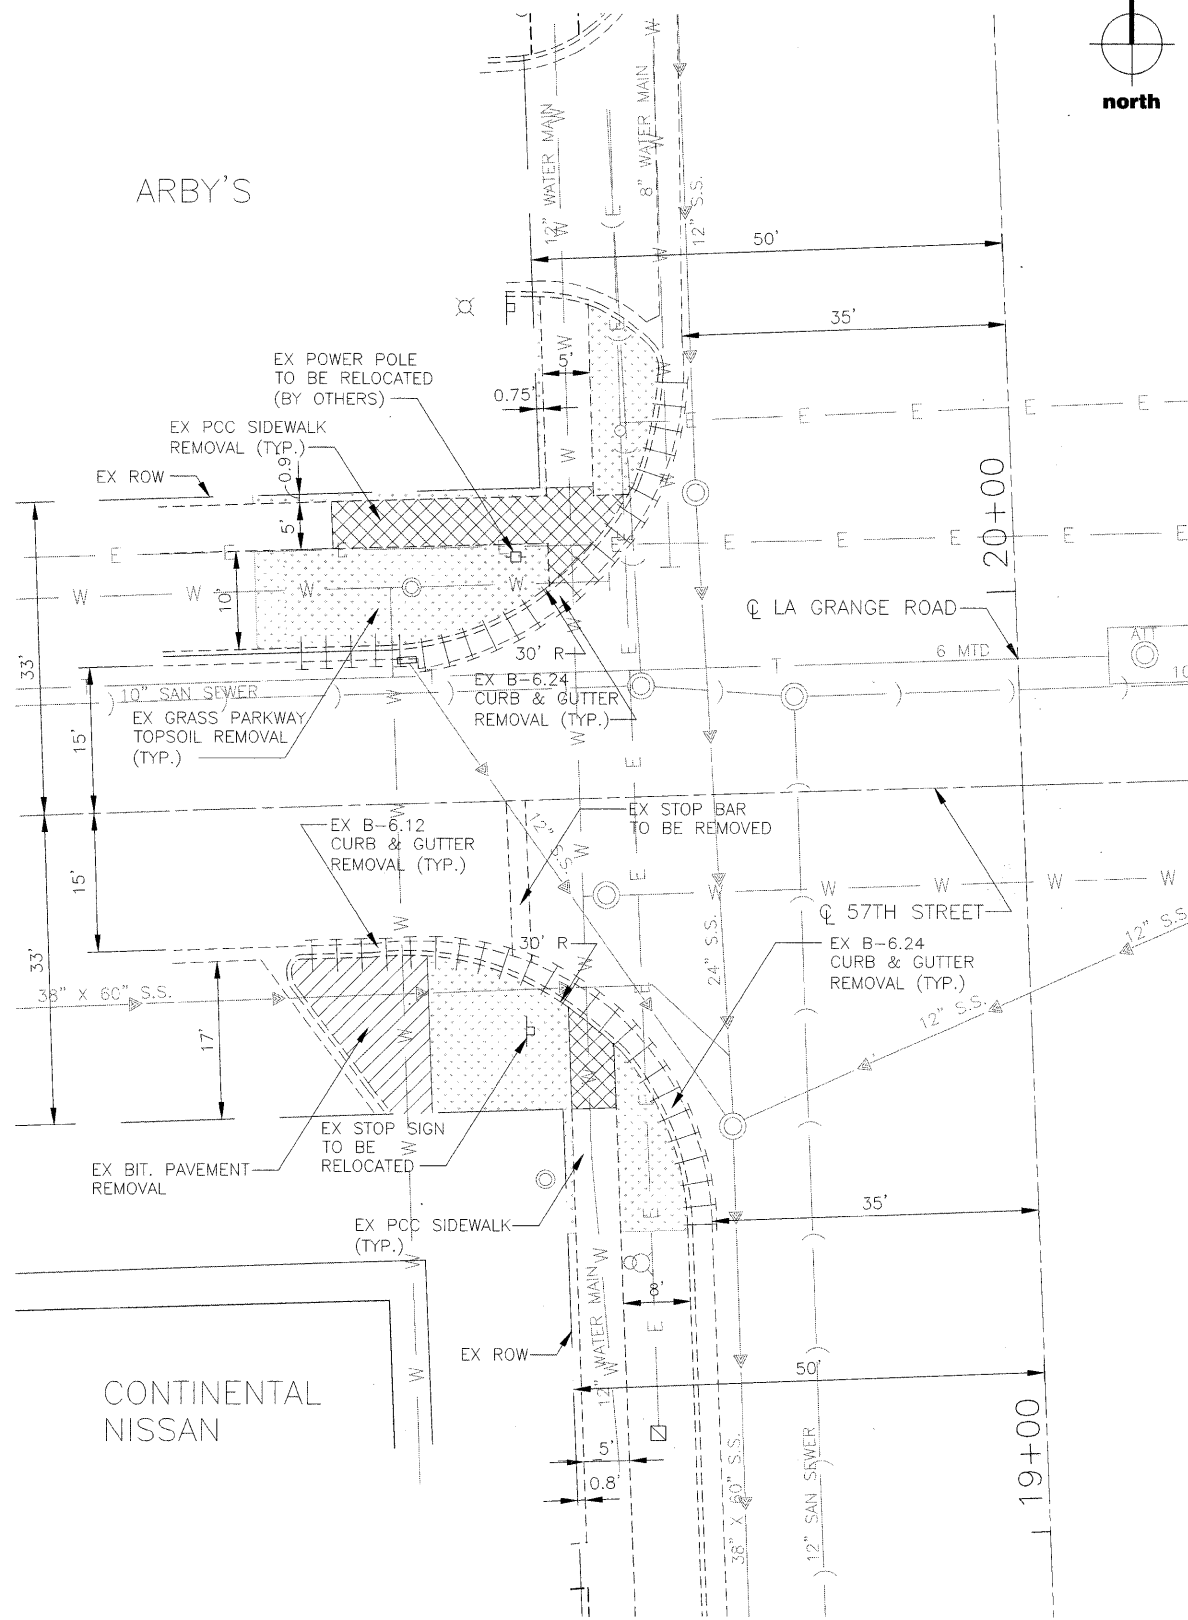

1 EXISTING CONDITIONS

SCALE 1"=10'-0"

EX LEGEND:

- BIT PAVEMENT REMVAL
- PCC SIDEWALK REMOVAL
- GRASS PARKWAY/TOPSOIL REMOVAL
- CURB & GUTTER REMOVAL

NOTES:

1. FOR REMOVAL LIMITS SEE LIMITS SHOWN FOR PROPOSED IMPROVEMENTS

2 PROPOSED IMPROVEMENTS

SCALE 1"=10'-0"

PR LEGEND:

- PR PAVERS (SEE NOTE 1)
- PR PCC SIDEWALK
- PR TOPSOIL & SODDING (SEE NOTE 1)
- PR LANDSCAPE (SEE NOTE 1)

NOTES:

1. SEE LANDSCAPING SHEET FOR DETAILS
2. SEE ELECTRICAL SHEETS FOR DETAILS
3. CONTRACTOR TO TRANSITION PROPOSED GUTTER TO MATCH EXISTING EDGE OF PAVEMENT.

TENG

TENG & ASSOCIATES, INC.
 ENGINEERS/ARCHITECTS/PLANNERS
 205 N. MICHIGAN AVE. CHICAGO, IL 60601
 TELEPHONE: 312/616-0000

FILE NAME =	USER NAME = \$USER\$	DESIGNED =	REVISED =
\$FILEL\$		DRAWN = SJ	REVISED =
	PLOT SCALE = \$SCALE\$	CHECKED = BS	REVISED =
	PLOT DATE = 8/22/08	DATE = 4/30/09	REVISED =

**STATE OF ILLINOIS
 DEPARTMENT OF TRANSPORTATION**

**EXISTING CONDITIONS AND PROPOSED IMPROVEMENTS
 57TH STREET INTERSECTION - WEST SIDE**

SCALE: STA. TO STA.

F.A. RTE.	SECTION	COUNTY	TOTAL SHEETS	SHEET NO.
	07-00035-00-LS	COOK	42	6
CONTRACT NO. 63059				
FED. ROAD DIST. NO. 1 ILLINOIS FED. AID PROJECT				