


C:\WorkSpace\MURPHY\JT\N-Fs-0044.D-Trans_07_2202\20433-001\Arch\CAD\01_Design\IA Teng\Sheet\57th\p011A001_57HSE.dwg
 04-30-2009 11:41:17 CREF: ..\..\..\..\Civil\CAD\01_Design\IA Teng\Xref\p011A000.dwg CREF: ..\..\..\..\COMMON\CAD\01_Design\IA Teng\Xref\p011A001.dwg CREF: ..\..\..\..\COMMON\CAD\01_Design\IA Teng\Xref\p011A001.dwg CREF: ..\..\..\..\COMMON\CAD\01_Design\IA Teng\Xref\p011A001.dwg
 1.dwg CREF: ..\..\..\..\COMMON\CAD\01_Design\IA Teng\Xref\p011A001.dwg CREF: ..\..\..\..\COMMON\CAD\01_Design\IA Teng\Xref\p011A001.dwg

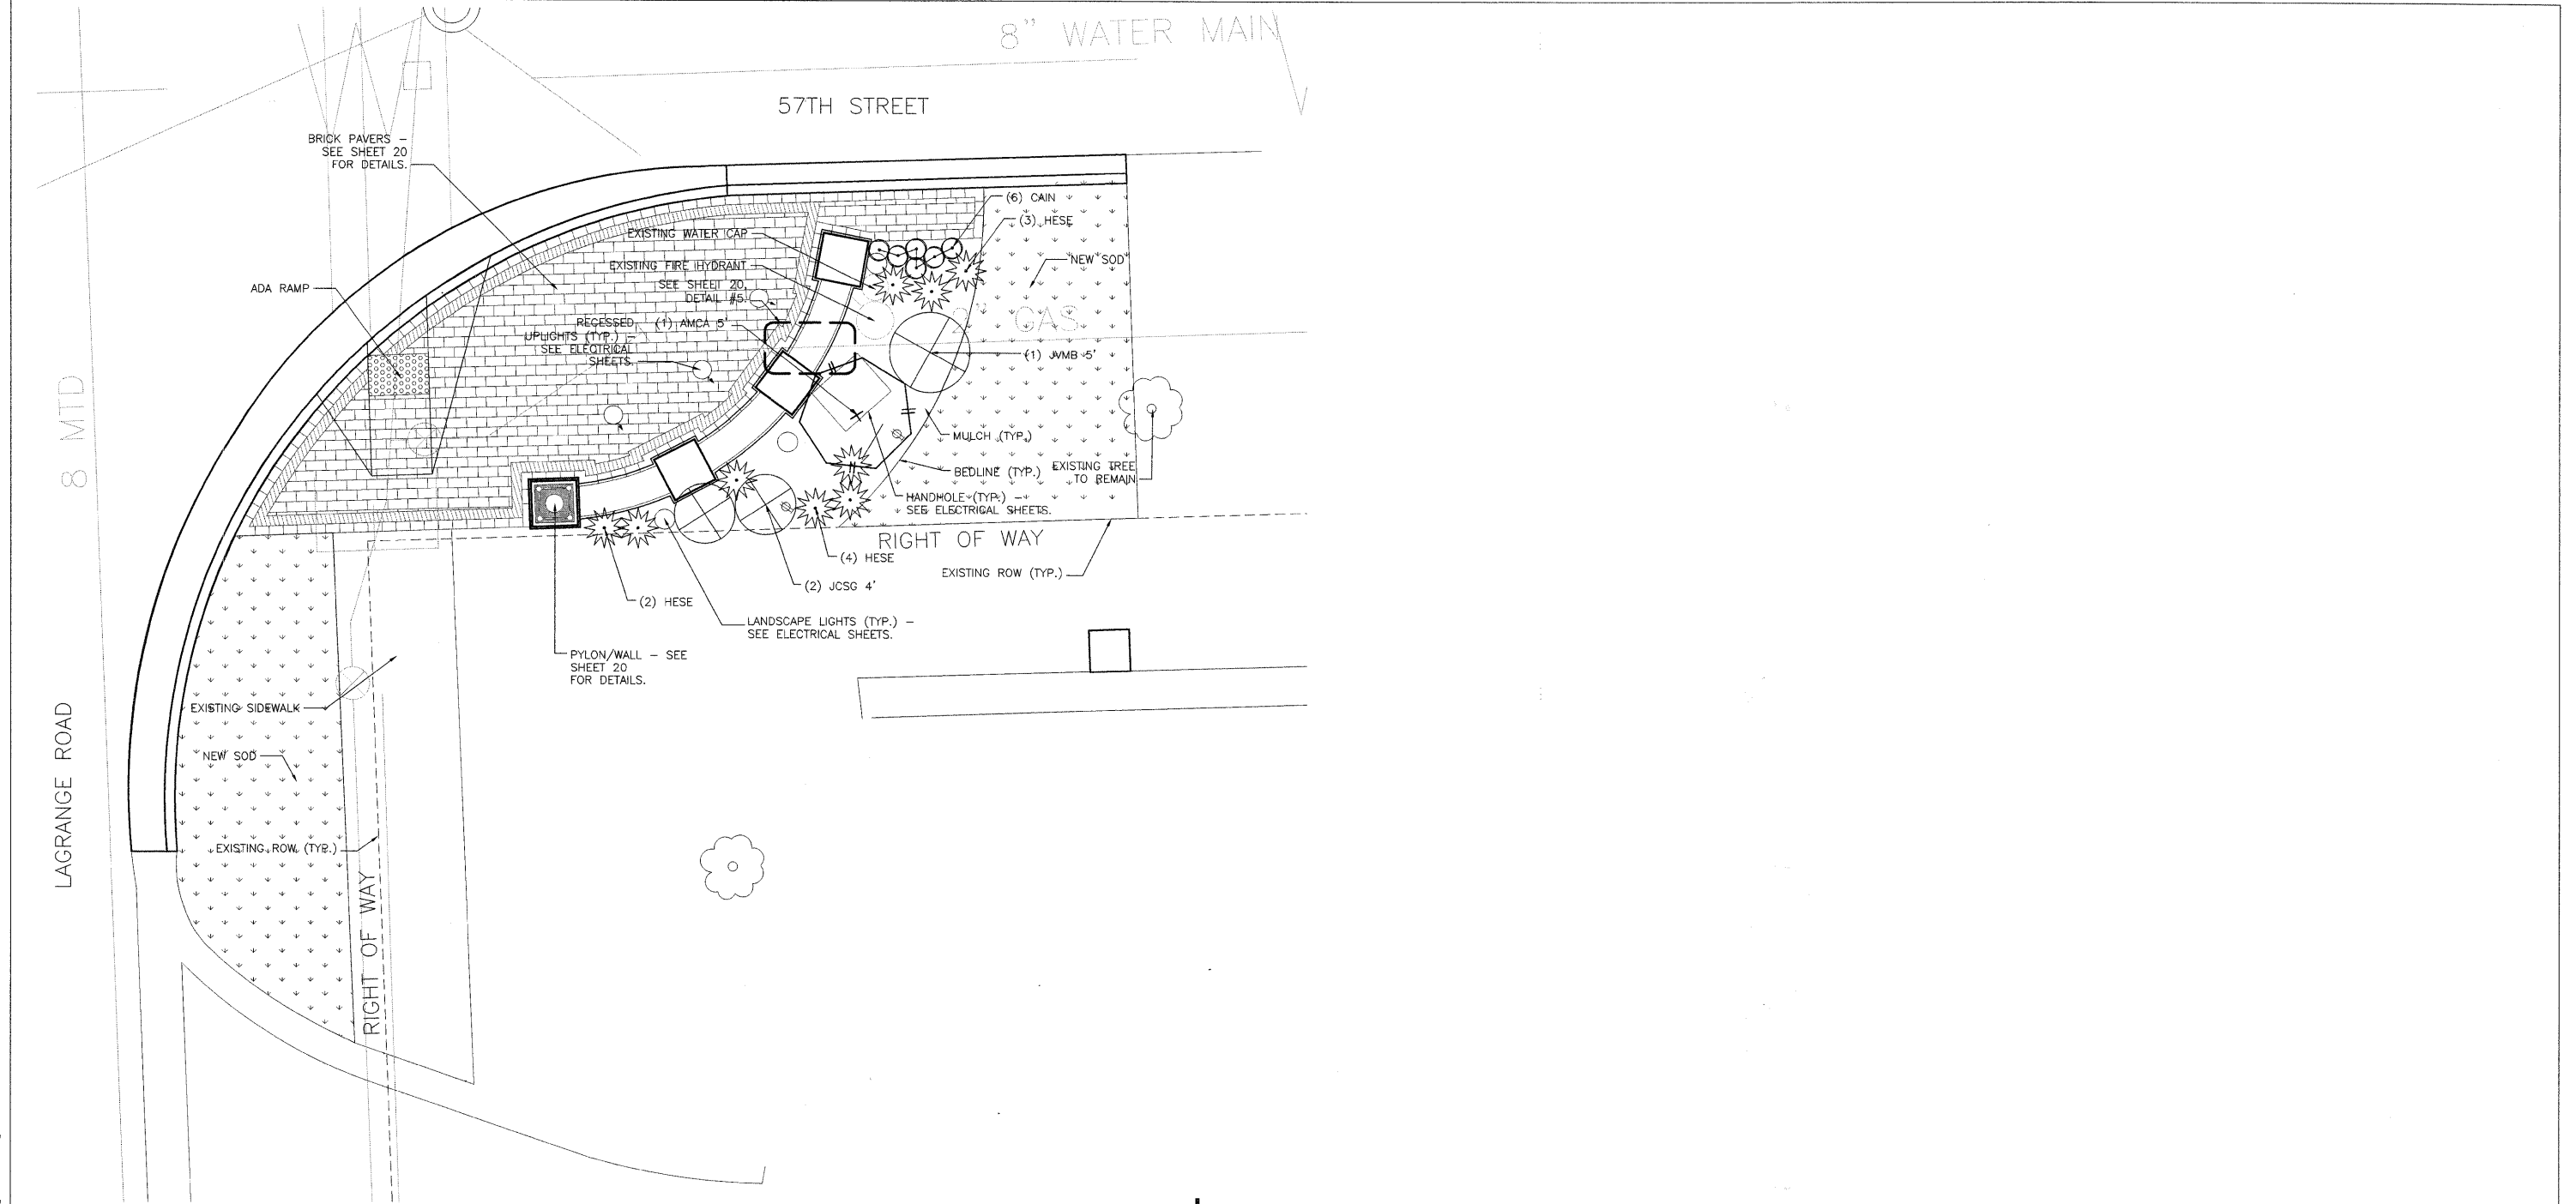

1 57TH STREET INTERSECTION - SOUTHEAST QUADRANT - LANDSCAPE PLAN

SCALE 1/4"=1'-0"

PROPOSED PLANT SCHEDULE

Abbr.	Qty.	Botanic Name	Common Name	Size	Remarks
ORNAMENTAL TREES					
AMCA	1	Amelanchier canadensis	Downy Serviceberry	5' ht.	BB- MULTISTEM
EVERGREEN TREES					
JVMB	1	Juniperus virginiana 'Manhattan Blue'	Eastern Red Cedar	5' ht.	BB
EVERGREEN SHRUBS					
JCSG	2	Juniperus chinensis 'Sea Green'	Chinese Juniper	4' Spread	BB
PERENNIALS/GROUNDCOVERS					
HESE	9	Helictotrichon sempervirens	Blue Oat Grass	2 Gallon	CG
CAIN	6	Callirhoe involuctra	Winecup	Quart	CG

SOD = APPROX. 362 SQ. FT.



NOTE:
SEE SHEET 25 FOR GENERAL LANDSCAPE INSTALLATION NOTES.

NOTE:
PLANT SPACING VARIES AS INDICATED BY LANDSCAPE PLAN.

FILE NAME = \$FILEL\$	USER NAME = \$USER\$	DESIGNED -- DRAWN -- ICJ	REVISED -- REVISED --	STATE OF ILLINOIS DEPARTMENT OF TRANSPORTATION	57TH STREET INTERSECTION SOUTHEAST QUADRANT - LANDSCAPE PLAN	F.A. RTE.	SECTION	COUNTY	TOTAL SHEETS	SHEET NO.
	PLOT SCALE = \$SCALE\$	CHECKED -- BS	REVISED --			RTE.	07-00035-00-LS	COOK	42	27
	PLOT DATE = 8/22/08	DATE -- 4/30/09	REVISED --			SCALE:		STA.	TO STA.	

TENG
 TENG & ASSOCIATES, INC.
 ENGINEERS/ARCHITECTS/PLANNERS
 205 N. MICHIGAN AVE. CHICAGO, IL 60601
 TELEPHONE: 312/616-0000