


x:\3902\3944\engineer\documents\WOT\p1\p1n_ABC_DUN_mst3A_02.dgn

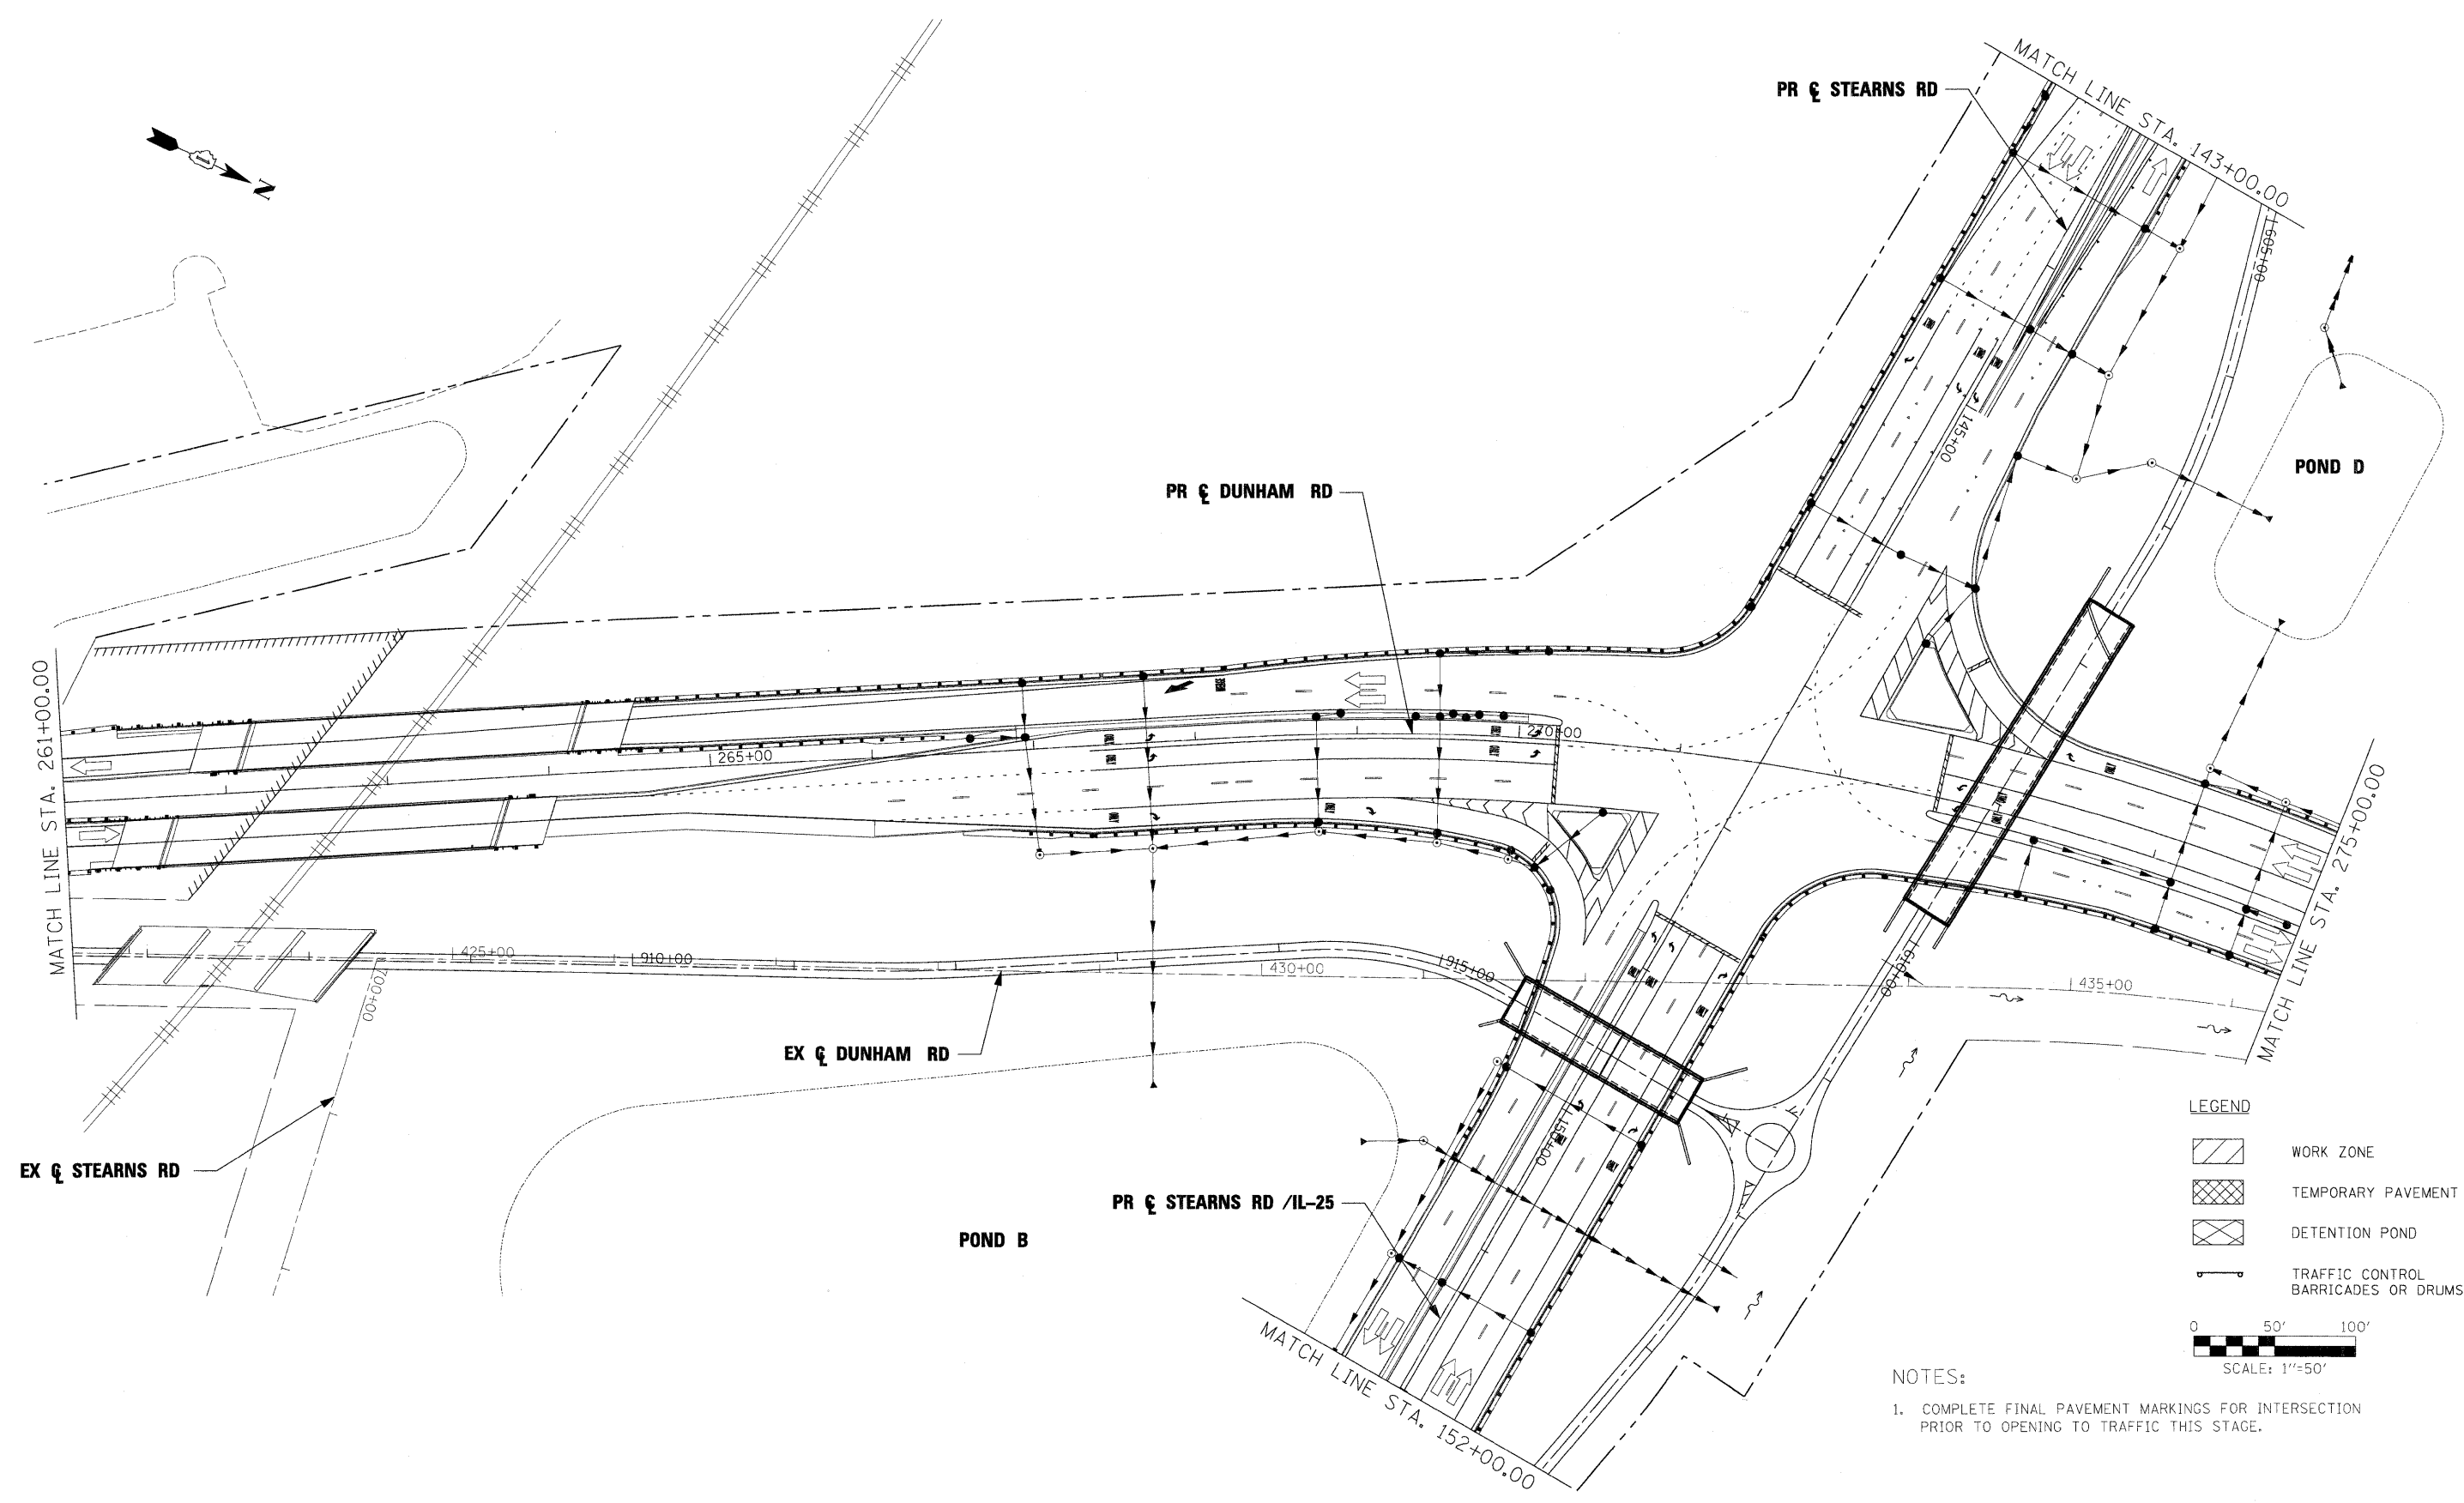

FILE NAME = #FILES#	USER NAME = #USER#	DESIGNED - BJW	REVISED -
		DRAWN - DMS	REVISED -
		CHECKED - JNR	REVISED -
		DATE - 3/31/09	REVISED -

KANE COUNTY
DIVISION OF TRANSPORTATION

MAINTENANCE OF TRAFFIC DUNHAM ROAD STAGE 3A			
SCALE:	SHEET NO.	OF SHEETS	STA. TO STA.

F.A. RTE.	SECTION	COUNTY	TOTAL SHEETS	SHEET NO.
361	06-00214-15-BR	KANE/DUPAGE	545	116
CONTRACT NO. 63074				
FED. ROAD DIST. NO. (ILLINOIS) FED. AID PROJECT				