


MATCH LINE STA. 267+00.00

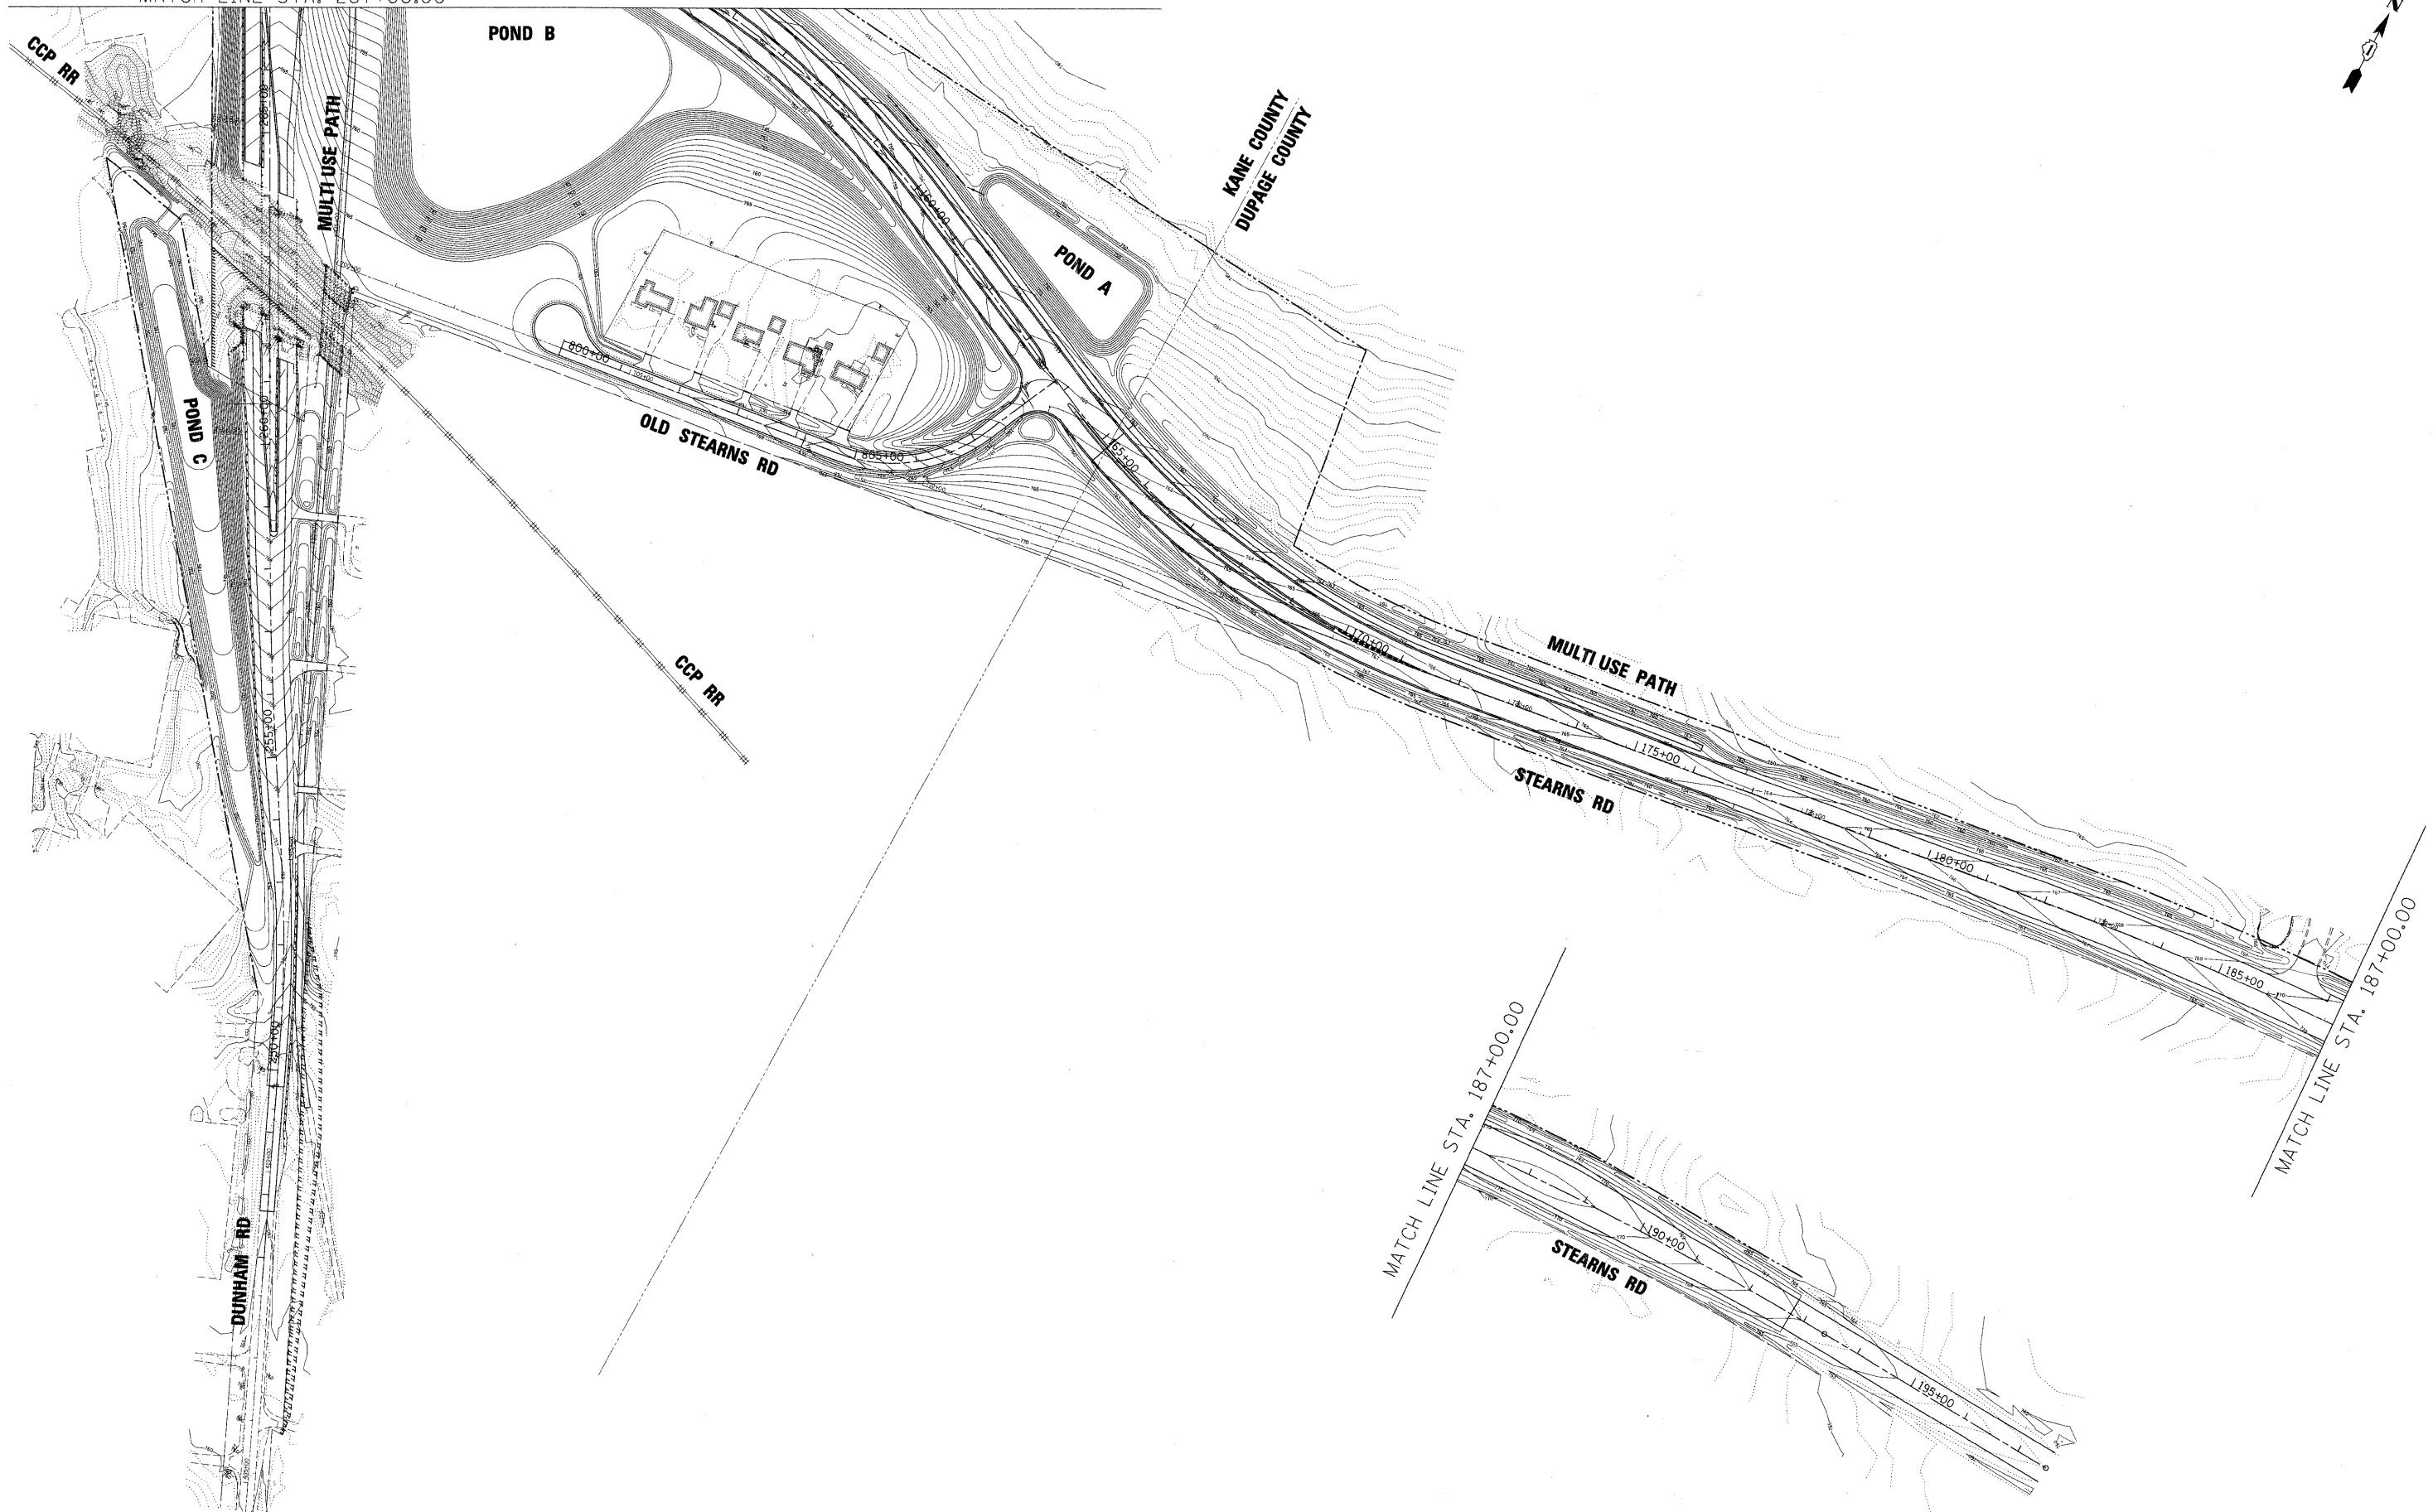

x:\3000s\3944\engineering\documents\Erosion_control\HH_07053_SWPPP_02.dgn

FILE NAME =	USER NAME = #USER#	DESIGNED - JCN	REVISED -
#FILE#		DRAWN - SDB	REVISED -
		CHECKED -	REVISED -
		DATE - 3/31/09	REVISED -

**KANE COUNTY
DIVISION OF TRANSPORTATION**

STORM WATER POLLUTION PREVENTION PLAN

SCALE: SHEET NO. OF SHEETS STA. TO STA.

F.A. RTE.	SECTION	COUNTY	TOTAL SHEETS	SHEET NO.
361	06-00214-15-BR	KANE/DUPAGE	545	124
CONTRACT NO. 63074				
FED. ROAD DIST. NO. ILLINOIS FED. AID PROJECT				