
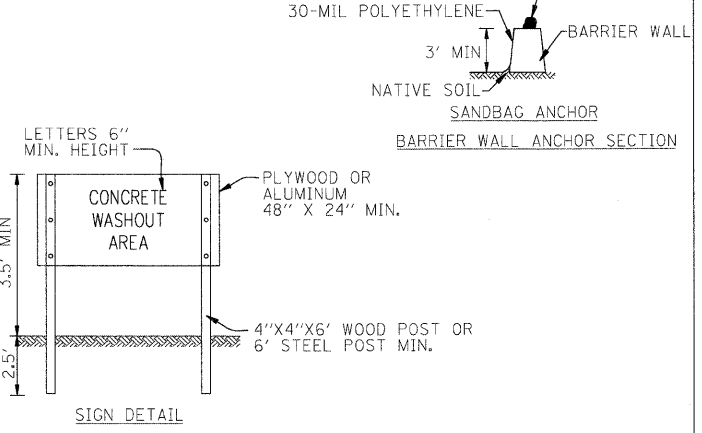







NOTES:  
 1. MAINTAINING TEMPORARY CONCRETE WASHOUT FACILITIES SHALL INCLUDE REMOVING AND DISPOSING OF HARDENED CONCRETE AND/OR SLURRY AND RETURNING THE FACILITIES TO A FUNCTIONAL CONDITION.  
 2. FACILITY SHALL BE CLEANED OR RECONSTRUCTED IN A NEW AREA ONCE WASHOUT BECOMES TWO-THIRDS FULL.

DESIGNED	DATE	DATE
DRAWN	BY	BY
CHECKED	BY	BY
APPROVED	BY	BY

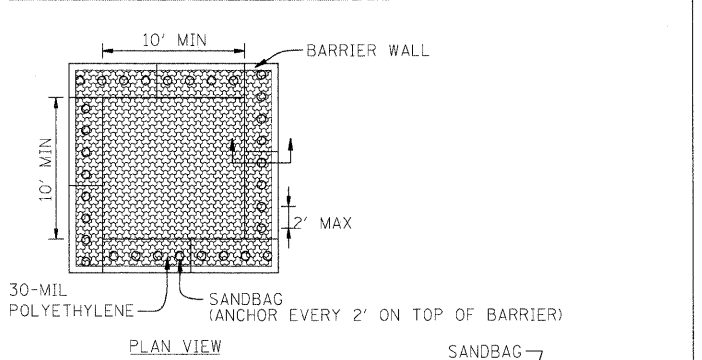

NOTES:  
 1. MAINTAINING TEMPORARY CONCRETE WASHOUT FACILITIES SHALL INCLUDE REMOVING AND DISPOSING OF HARDENED CONCRETE AND/OR SLURRY AND RETURNING THE FACILITIES TO A FUNCTIONAL CONDITION.  
 2. FACILITY SHALL BE CLEANED OR RECONSTRUCTED IN A NEW AREA ONCE WASHOUT BECOMES TWO-THIRDS FULL.

DESIGNED	DATE	DATE
DRAWN	BY	BY
CHECKED	BY	BY
APPROVED	BY	BY

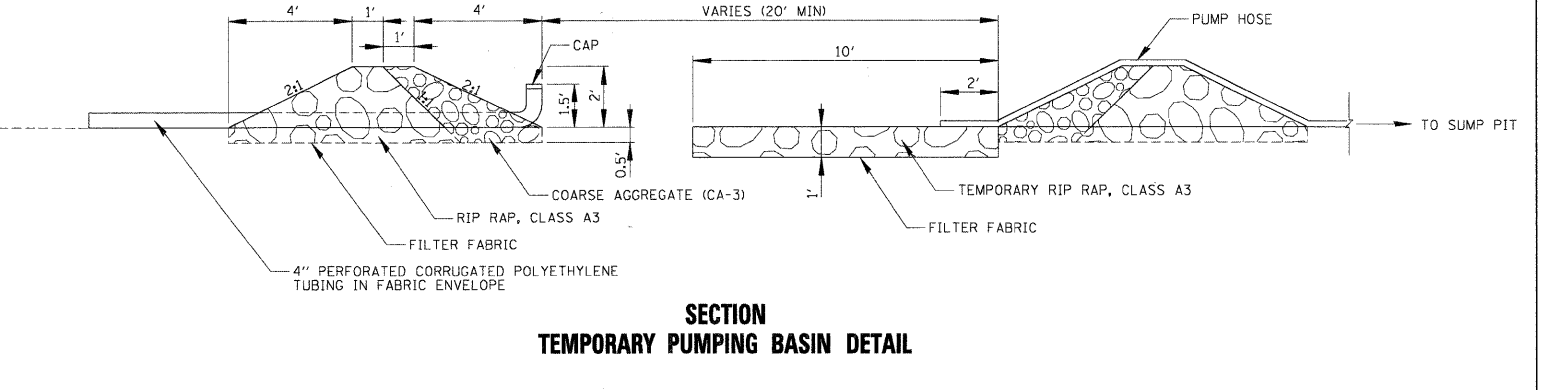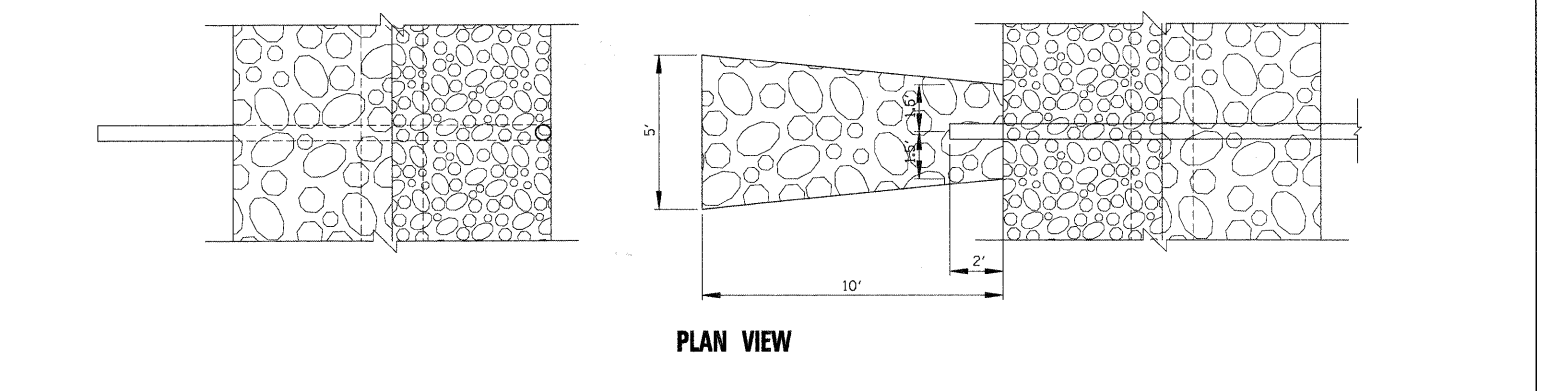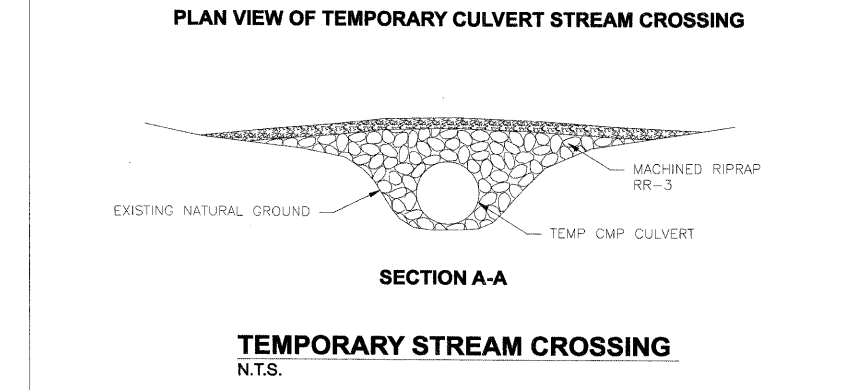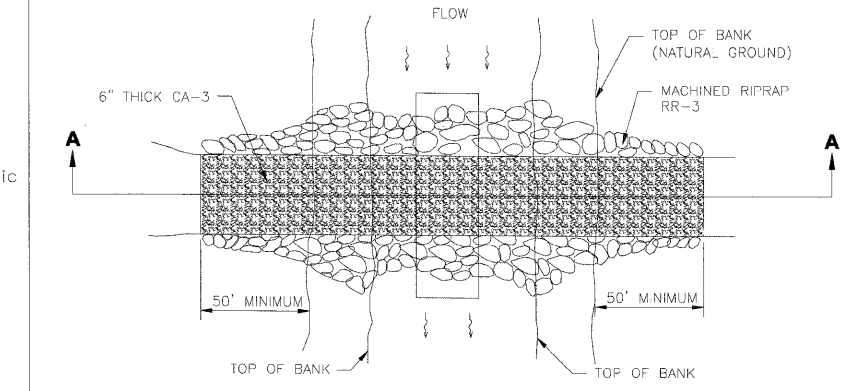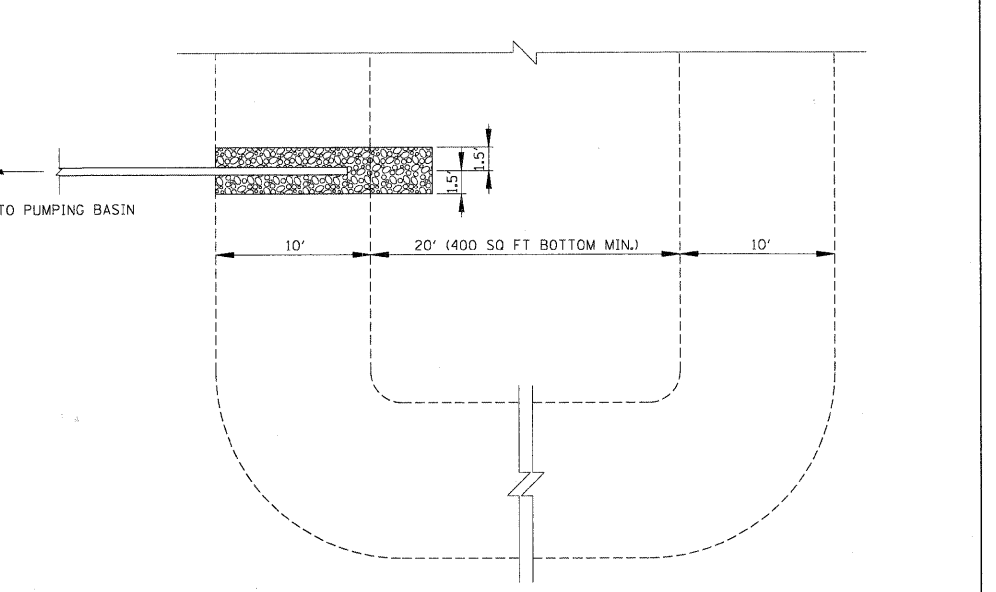

x:\39002s\3944\eng\neer\mg\_documents\erosion\_control\ppr\in\_abc.es.Det.02.dgn

FILE NAME =	USER NAME = #USER#	DESIGNED - XXX	REVISED -
#FILES#		DRAWN - INS	REVISED -
	PLOT SCALE = 50.0000' / IN.	CHECKED - AJP	REVISED -
	PLOT DATE = 3/30/2009	DATE - 3/31/09	REVISED -

**KANE COUNTY  
DIVISION OF TRANSPORTATION**

**EROSION AND SEDIMENT CONTROL DETAILS**

SCALE:	SHEET NO. OF SHEETS	STA. TO STA.
--------	---------------------	--------------

F.A. RTE.	SECTION	COUNTY	TOTAL SHEETS	SHEET NO.
361	06-00214-15-BR	KANE/DUPAGE	545	140
CONTRACT NO. 63074				
FED. ROAD DIST. NO. ILLINOIS FED. AID PROJECT				