


MATCH LINE STA. 267+00.00

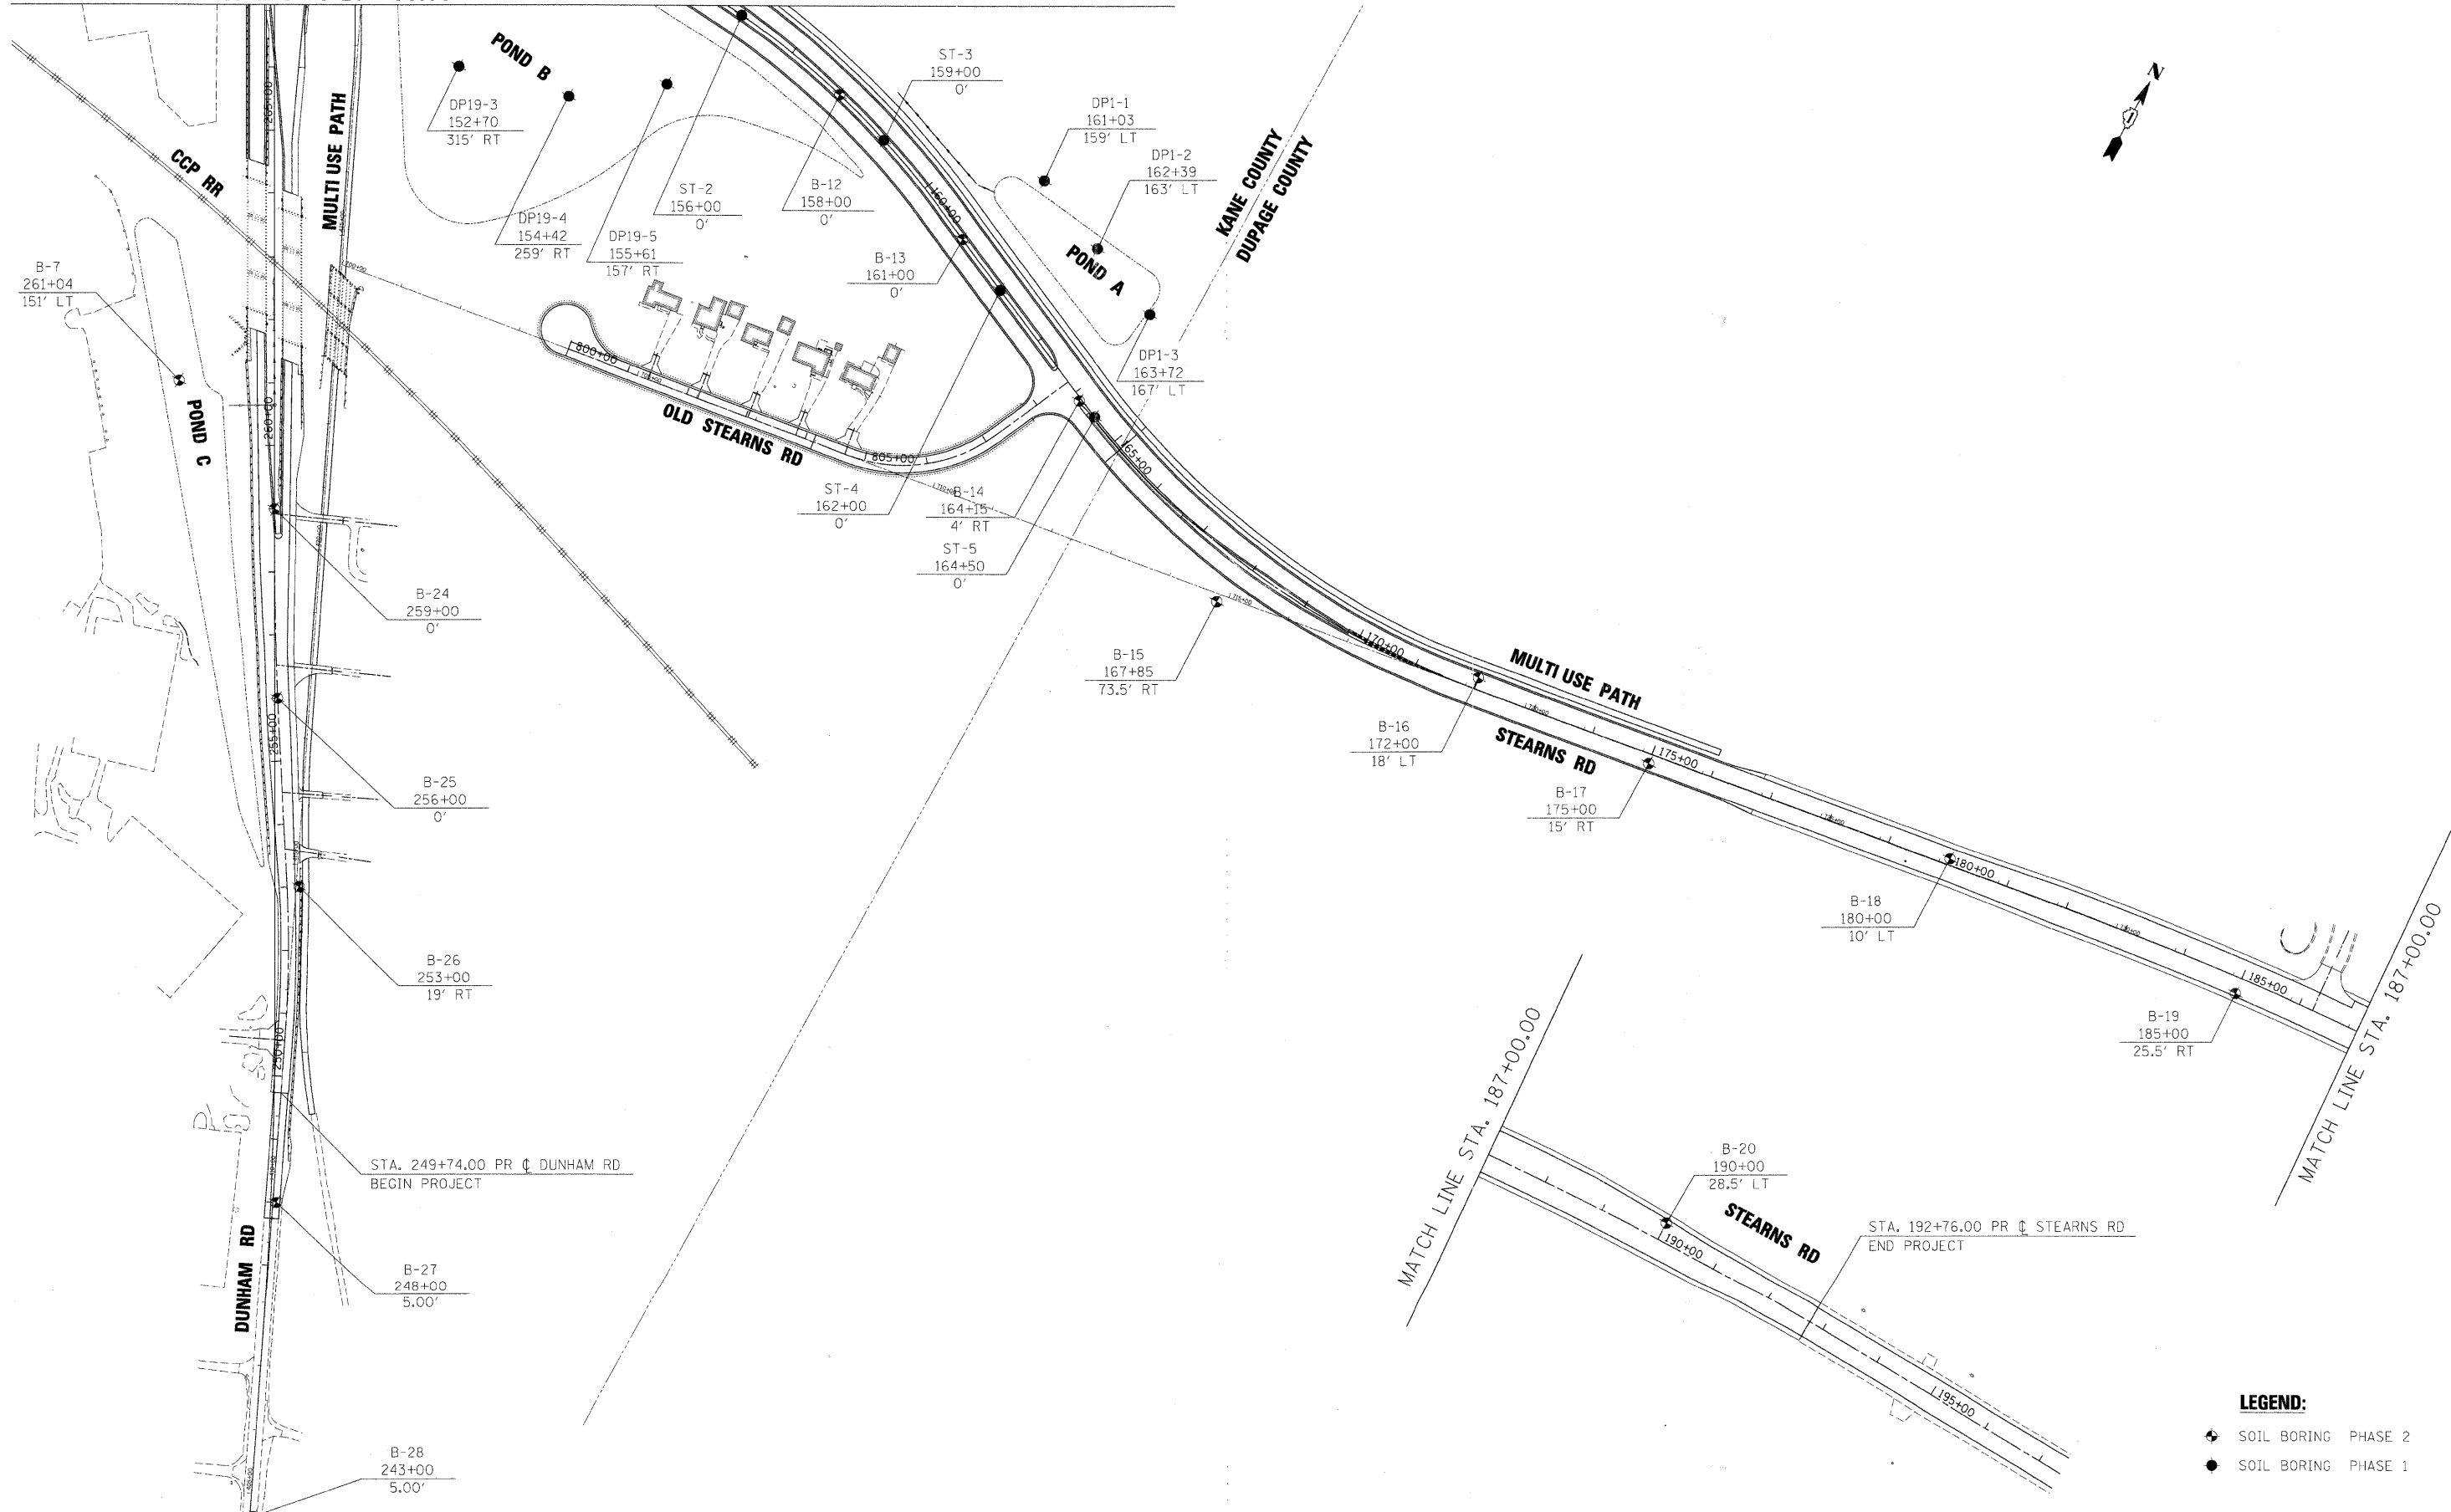

STA. 249+74.00 PR ϕ DUNHAM RD
BEGIN PROJECT

STA. 192+76.00 PR ϕ STEARNS RD
END PROJECT

LEGEND:

- ◆ SOIL BORING PHASE 2
- SOIL BORING PHASE 1

x:\3902\3944\engineering\documents\geotechnical\abc_sb\loc_02.dgn

FILE NAME =	USER NAME = #USER#	DESIGNED - XXX	REVISED -	KANE COUNTY DIVISION OF TRANSPORTATION	SOIL BORING LOCATIONS				F.A. RTE.	SECTION	COUNTY	TOTAL SHEETS	SHEET NO.	
#FILES#		DRAWN - VLM	REVISED -		SCALE:	SHEET NO.	OF SHEETS	STA.	TO STA.	361	06-00214-15-BR	KANE/DUPAGE	545	276
		CHECKED - JNR	REVISED -		CONTRACT NO. 63074									
		DATE - 3/31/09	REVISED -		ILLINOIS FED. AID PROJECT									