


STATE OF ILLINOIS  
DEPARTMENT OF TRANSPORTATION

ROUTE NO.	SECTION	COUNTY	TOTAL SHEETS	SHEET NO.
-	-	KANE	545	352
FED. ROAD DIST. NO. 7	ILLINOIS	FED. AID PROJECT		

SHEET SS- 3  
OF 22 SHEETS

Contract # 63074

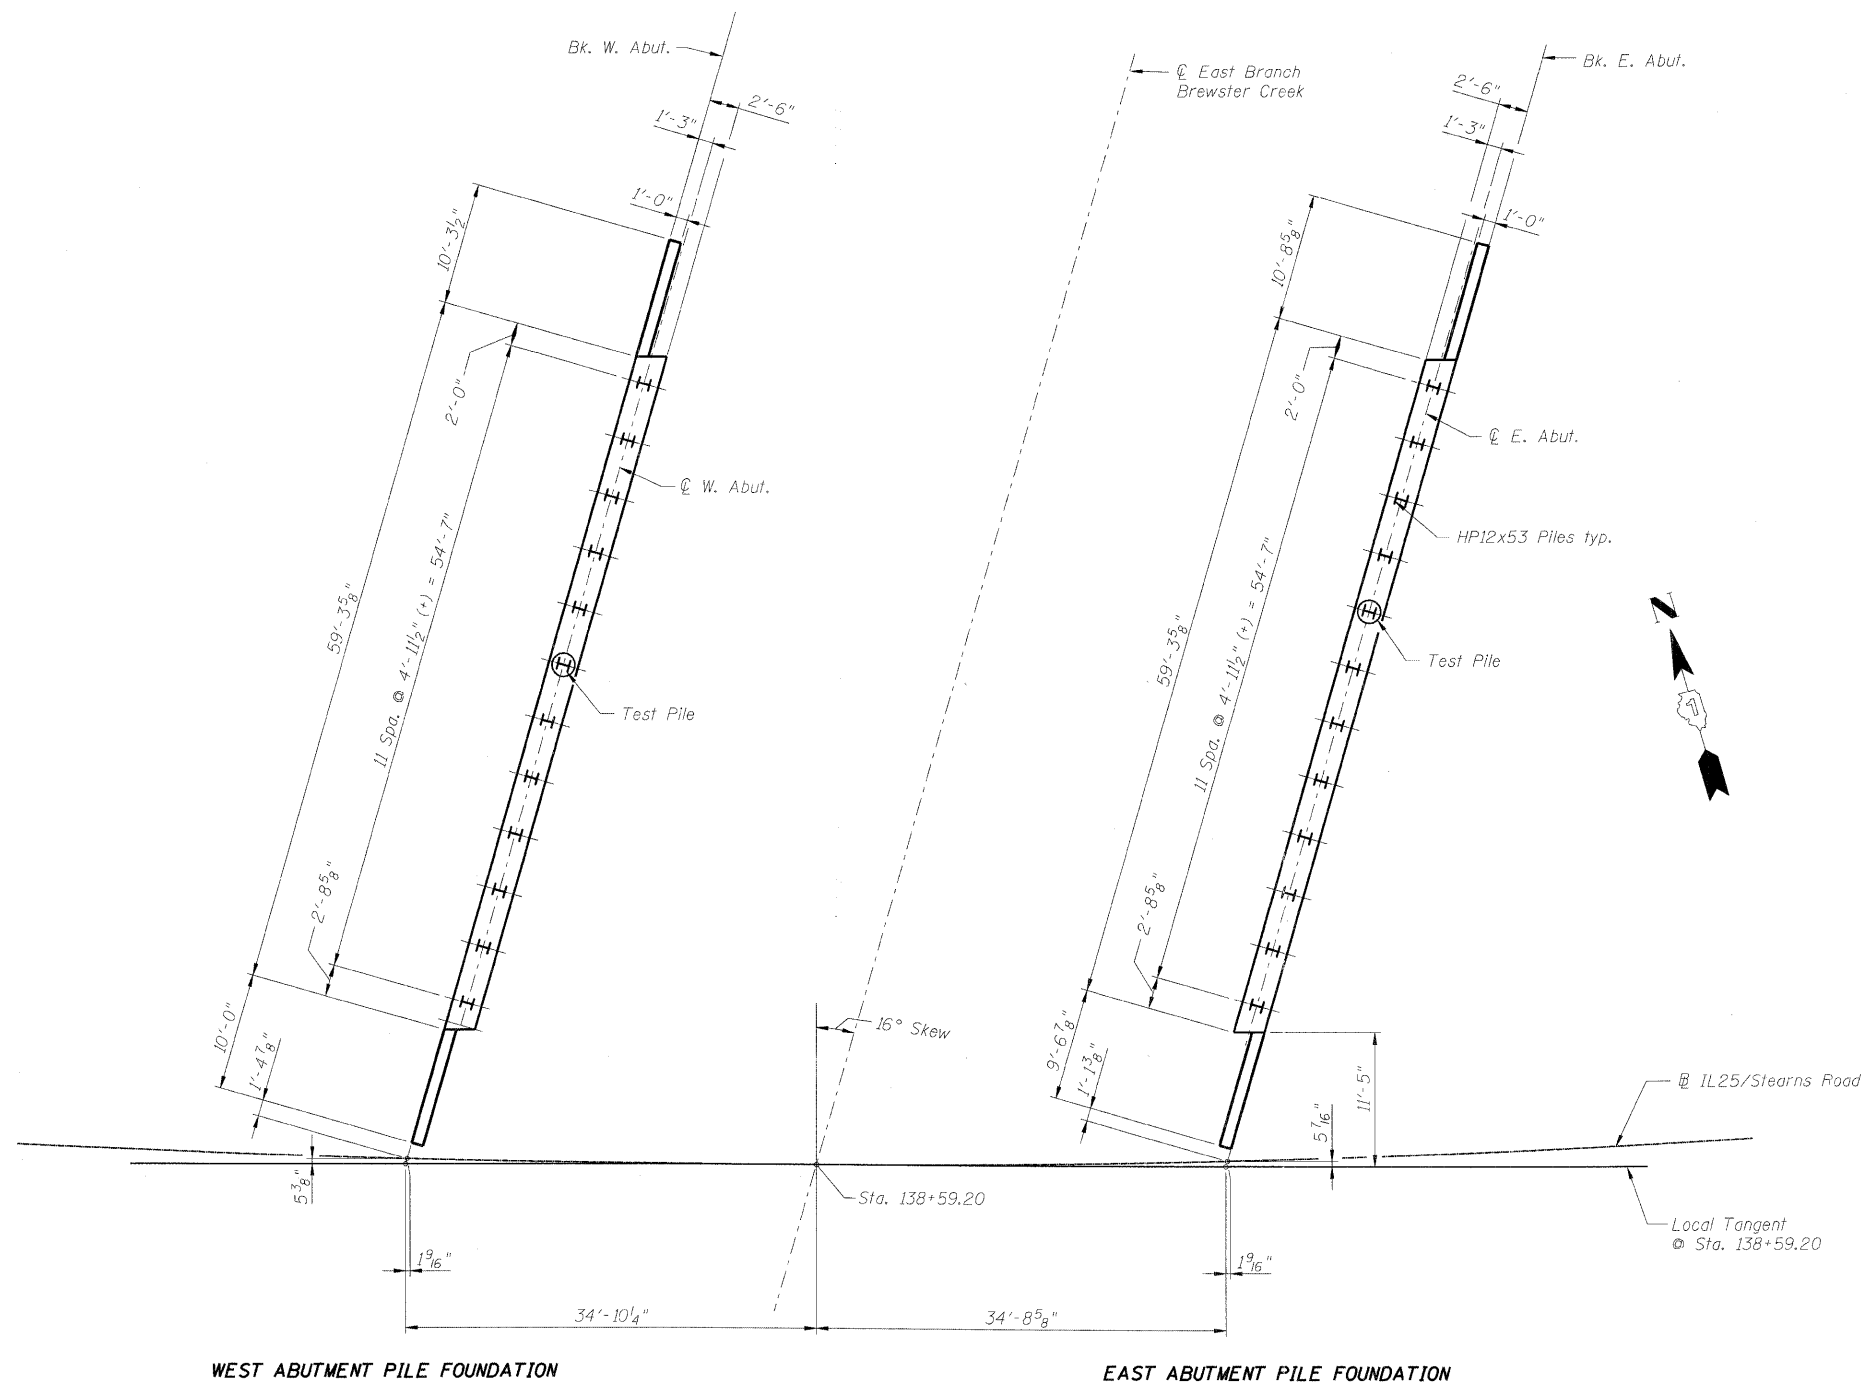

- Notes:
1. See sheet SS-14 and SS-15 for abutment details and pile data.
  2. Piles shall be driven through 1'-6" diameter precored holes extending to elevation 737.0 (W. Abut) or 733.0 (E. Abut) according to Article 512.09(c) of the Standard Specifications. Cost included in driving piles.

- ⊕ HP12 x 53 Test Pile  
I HP12 x 53 Vertical Pile

DESIGNED	AJK
CHECKED	AAY
DRAWN	VH
CHECKED	HMA/DMC

**benesch**  
alfred benesch & company  
Engineers • Surveyors • Planners  
205 North Michigan Avenue, Suite 2400  
Chicago, Illinois 60601  
312-565-0450  
Job # 3944

**FOUNDATION LAYOUT**  
**IL 25/STEARNS ROAD OVER THE**  
**EAST BRANCH OF BREWSTER CREEK**  
**F.A.P. 2503 - SEC. 06-00214-15-BR**  
**KANE COUNTY**  
**STATION 138+59.20**  
**STRUCTURE NO. 045-2035**