


FINAL SURVEY SURVEYED SURVEY PLOTTED NOTE BOOK AREAS CHECKED

ORIGINAL SURVEY SURVEYED SURVEY PLOTTED NOTE BOOK AREAS CHECKED

x:\3900a\3944\eng\neering\documents\roadway\Cross-Sections\wssht\_abc\_dun\_xst.dgn

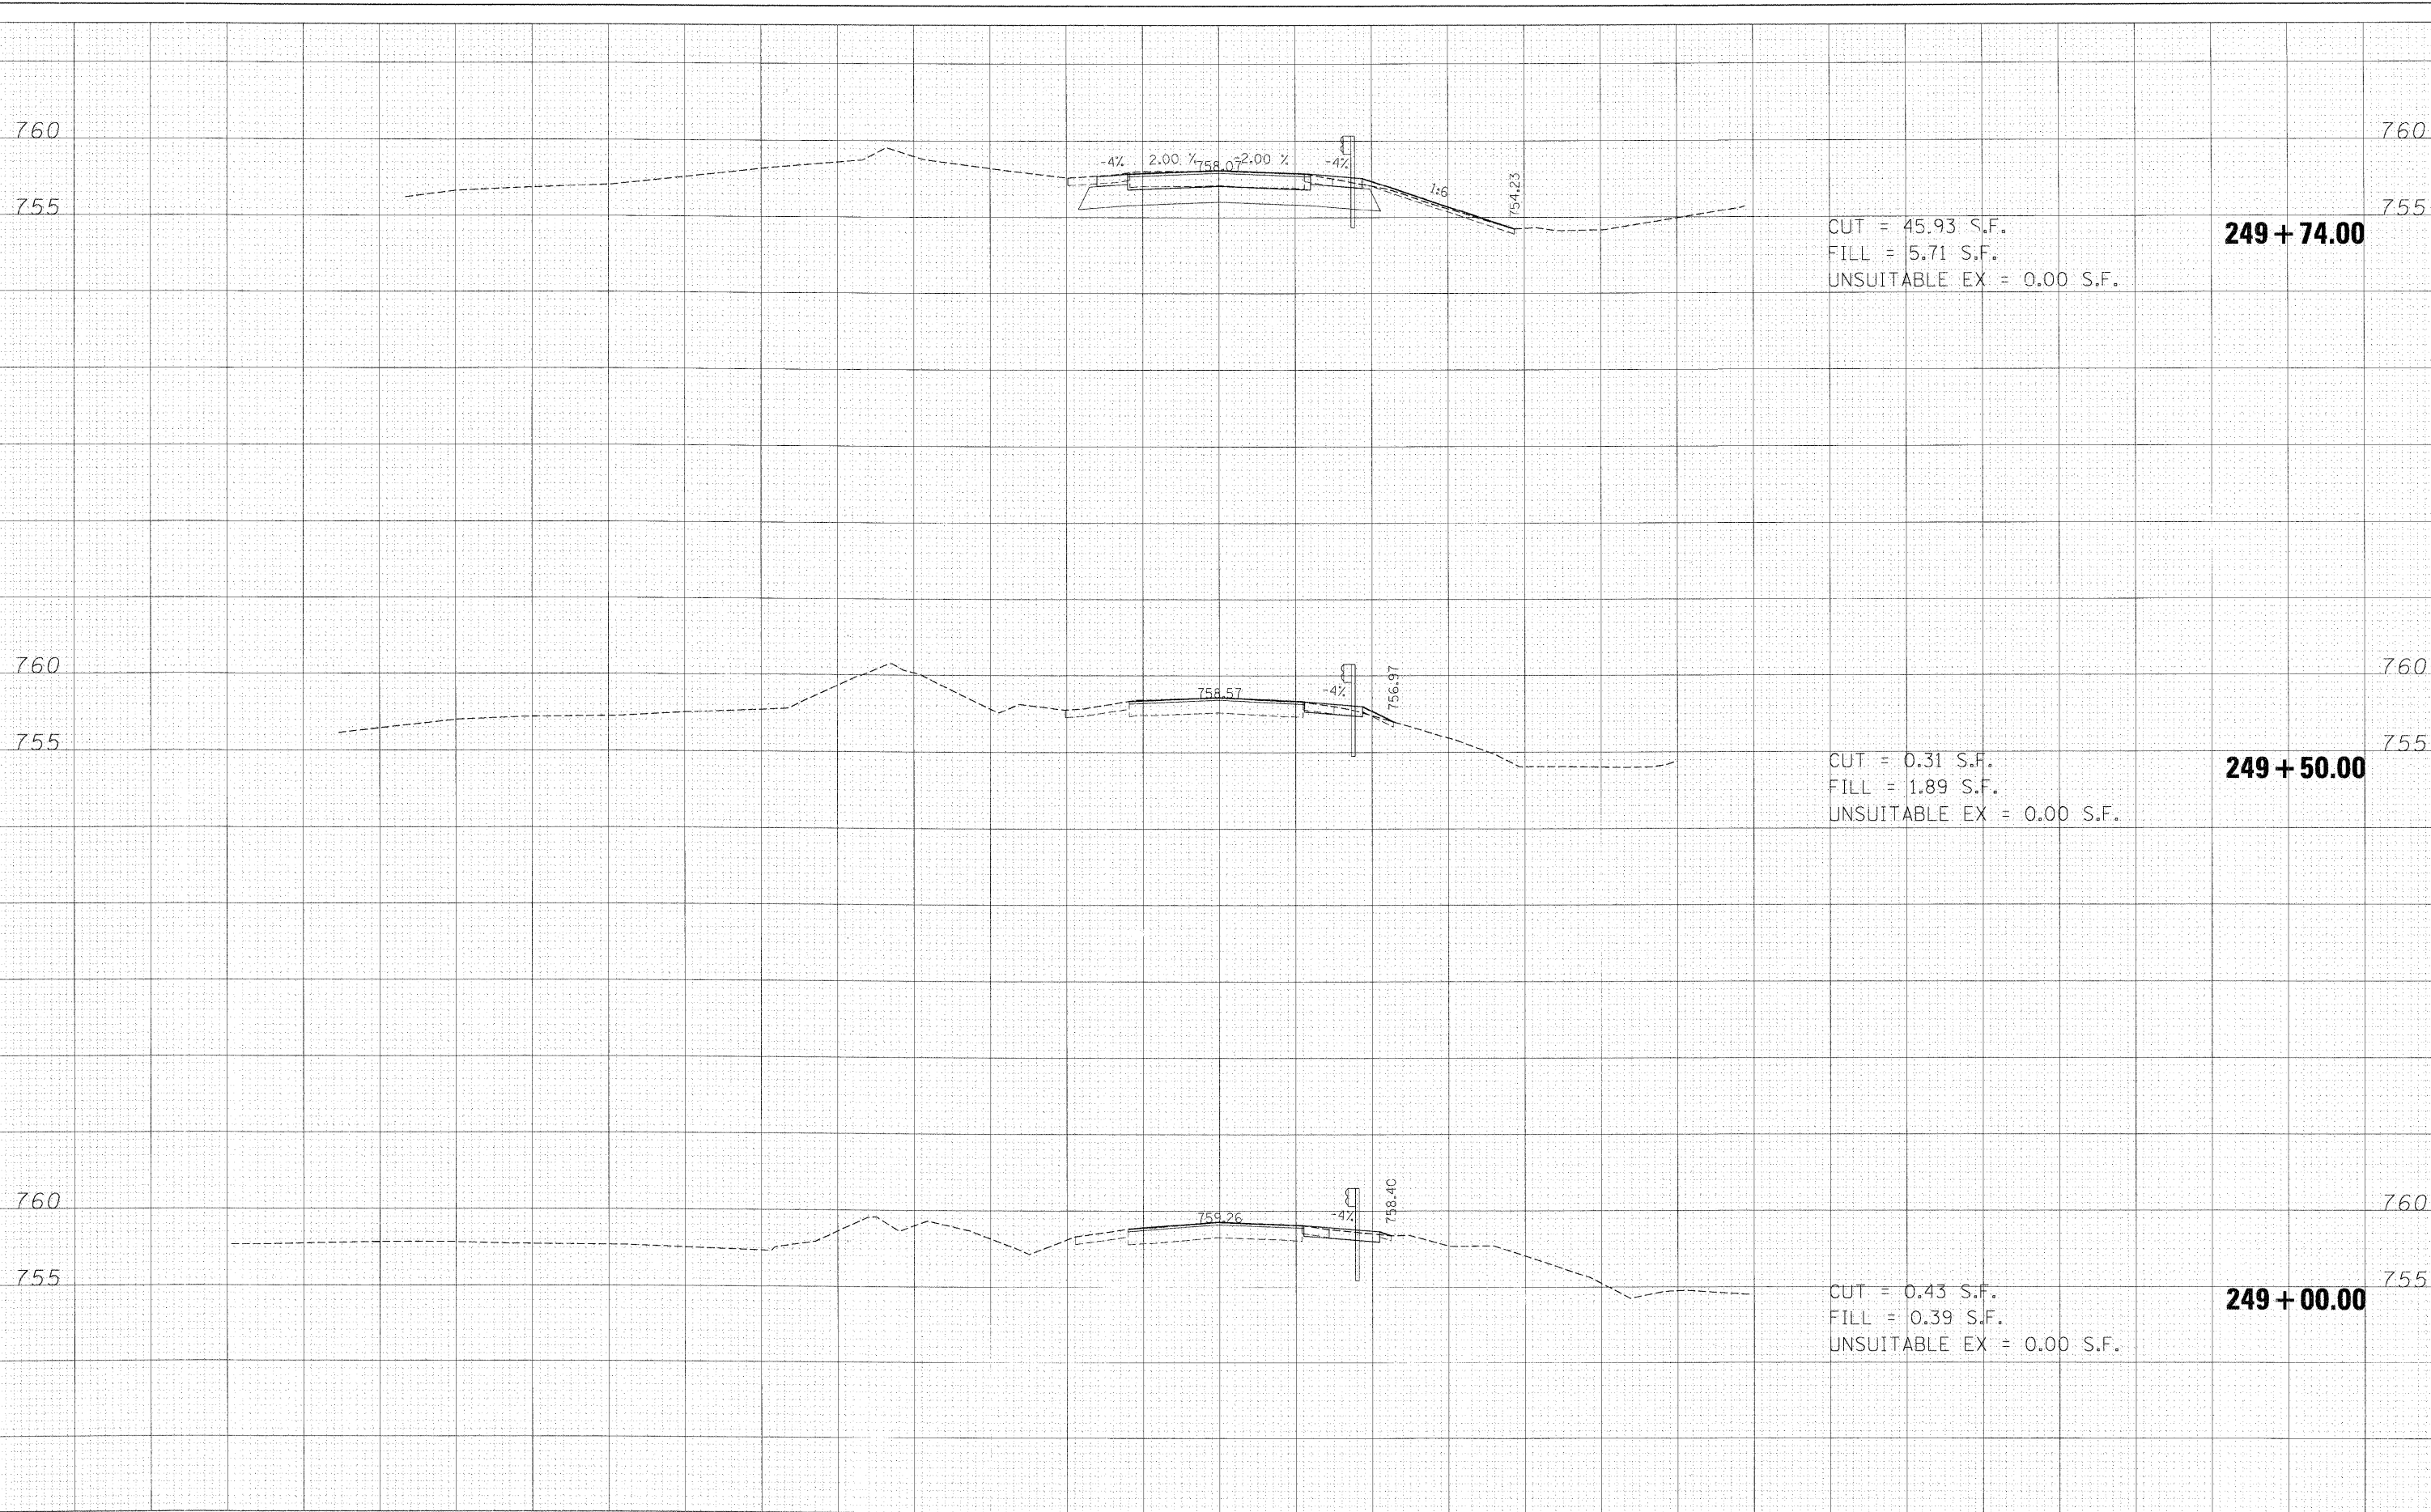

CUT = 45.93 S.F.  
 FILL = 5.71 S.F.  
 UNSUITABLE EX = 0.00 S.F.

**249 + 74.00**

CUT = 0.31 S.F.  
 FILL = 1.89 S.F.  
 UNSUITABLE EX = 0.00 S.F.

**249 + 50.00**

CUT = 0.43 S.F.  
 FILL = 0.39 S.F.  
 UNSUITABLE EX = 0.00 S.F.

**249 + 00.00**

FILE NAME =	USER NAME = *USER*	DESIGNED - MAC	REVISED -	<b>KANE COUNTY DIVISION OF TRANSPORTATION</b>	<b>DUNHAM ROAD CROSS SECTIONS</b>				F.A. RTE.	SECTION	COUNTY	TOTAL SHEETS	SHEET NO.		
*FILES*	PLOT SCALE = 10.0000' / IN.	DRAWN - MAC	REVISED -		SCALE:	SHEET NO.	OF	SHEETS	STA. 249+00.00	TO STA. 249+74.00	361	06-00214-15-BR	KANE/DUPAGE	545	380
	PLOT DATE = 3/30/2009	CHECKED - JJT	REVISED -		CONTRACT NO. 63074										
		DATE - 3/31/09	REVISED -		FED. ROAD DIST. NO. ILLINOIS FED. AID PROJECT										