


DATE: \_\_\_\_\_  
 ORIGINAL SURVEY PLOTTED TEMPLATE AREAS CHECKED  
 FINAL SURVEY PLOTTED TEMPLATE AREAS CHECKED

DATE: \_\_\_\_\_  
 ORIGINAL SURVEY PLOTTED TEMPLATE AREAS CHECKED  
 FINAL SURVEY PLOTTED TEMPLATE AREAS CHECKED

x:\39902\3944\engineering\_documents\Roadway\Cross Sections\ssht.abc.DIN xsl.dgn

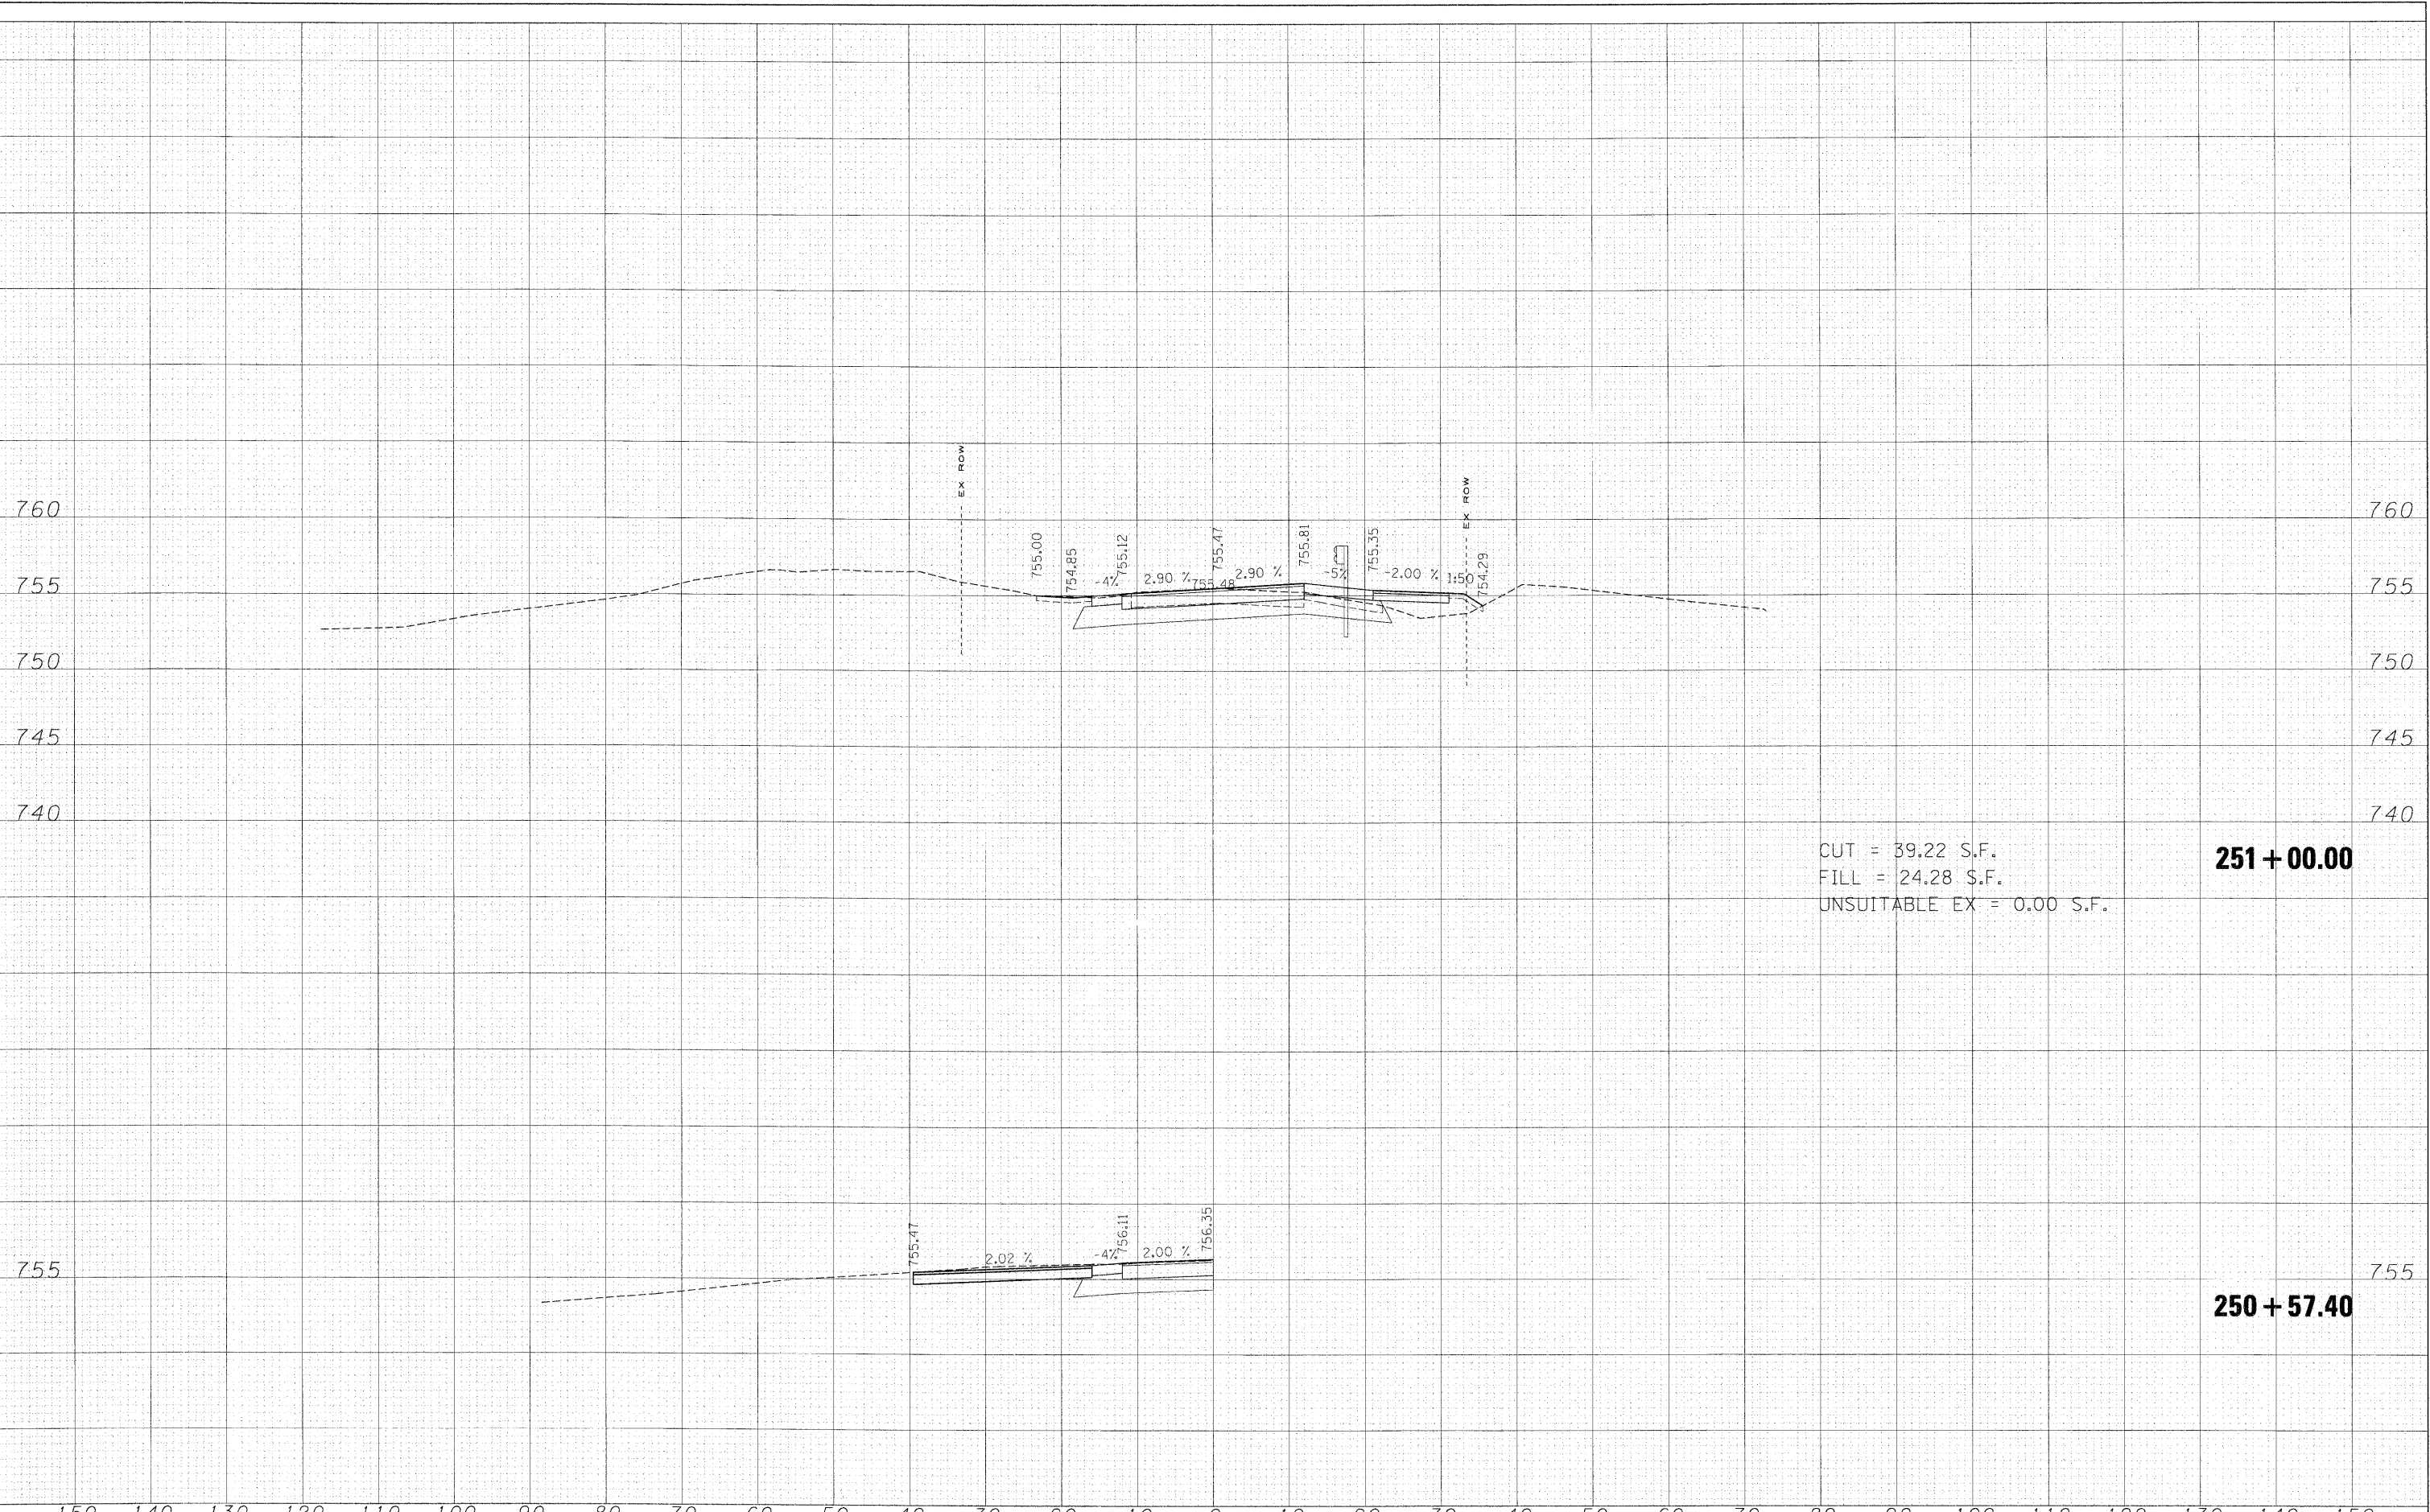

CUT = 39.22 S.F.  
 FILL = 24.28 S.F.  
 UNSUITABLE EX = 0.00 S.F.

**251 + 00.00**

**250 + 57.40**

FILE NAME =	USER NAME = *USER*	DESIGNED - MAC	REVISED -	<b>KANE COUNTY DIVISION OF TRANSPORTATION</b>	<b>DUNHAM ROAD CROSS SECTIONS</b>			F.A. RTE.	SECTION	COUNTY	TOTAL SHEETS	SHEET NO.
#FILES*	PLOT SCALE = 10.0000' / IN.	DRAWN - MAC	REVISED -		SCALE:	SHEET NO.	OF SHEETS	361	06-00214-15-BR	KANE/DUPAGE	545	382
	PLOT DATE = 3/30/2009	CHECKED - JJT	REVISED -		STA. 250+57.40	TO STA. 251+00.00	FED. ROAD DIST. NO.	[ILLINOIS] FED. AID PROJECT				
		DATE - 3/31/09	REVISED -		CONTRACT NO. 63074							