


TITLE SURVEY SURVEYED PLOTTED TEMPLATE AREAS CHECKED

ORIGINAL SURVEY SURVEYED PLOTTED TEMPLATE AREAS CHECKED

x:\33902s\3944\engineering\documents\Roadway\Cross Sections\sheet\ABC_DUN_x01.dgn

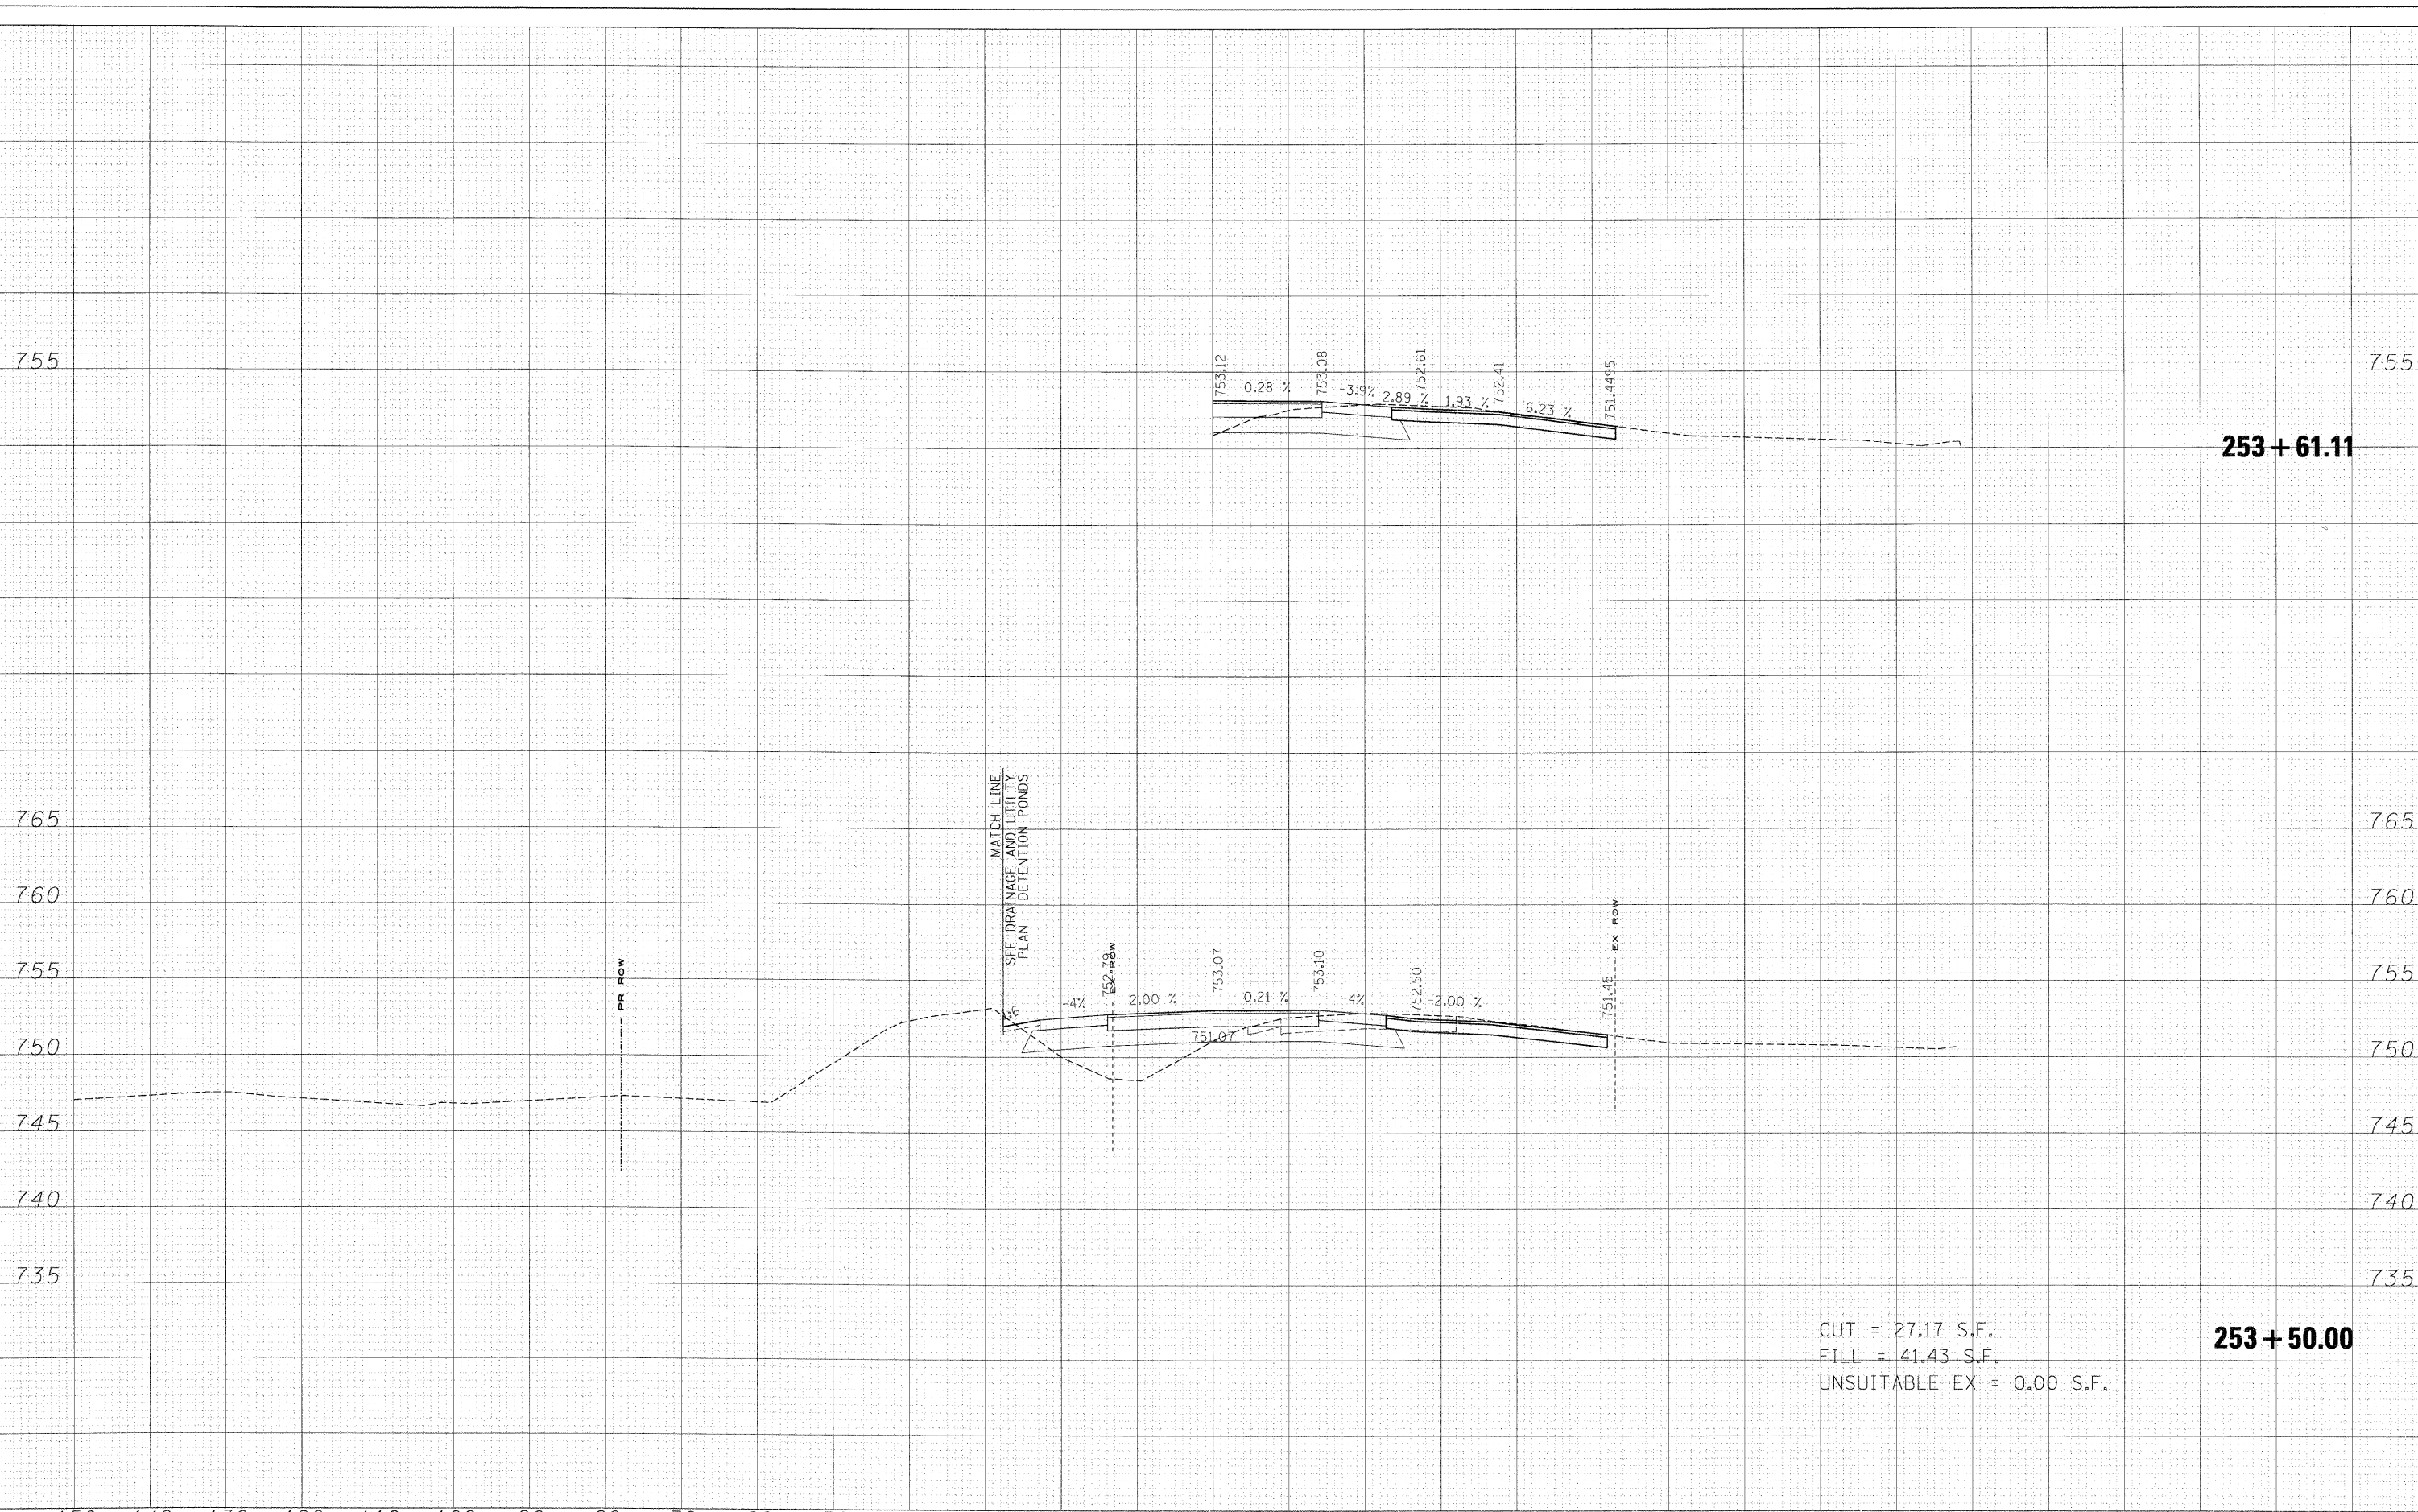

CUT = 27.17 S.F.
 FILL = 41.43 S.F.
 UNSUITABLE EX = 0.00 S.F.

253 + 61.11

253 + 50.00

FILE NAME =	USER NAME = *USER*	DESIGNED - MAC	REVISED -	KANE COUNTY DIVISION OF TRANSPORTATION	DUNHAM ROAD CROSS SECTIONS	F.A. RTE.	SECTION	COUNTY	TOTAL SHEETS	SHEET NO.	
FILES		DRAWN - MAC	REVISED -			361	06-00214-15-BR	KANE/DUPAGE	545	385	
PLOT SCALE = 10.0000' / IN.		CHECKED - JJT	REVISED -			CONTRACT NO. 63074					
PLOT DATE = 3/31/09		DATE - 3/31/09	REVISED -			SCALE:	SHEET NO. OF SHEETS	STA. 253+50.00 TO STA. 253+61.11	FED. ROAD DIST. NO.	[ILLINOIS] FED. AID PROJECT	