


FINAL SURVEY	SURVEYED	PLOTTED
NOTE BOOK	AREAS CHECKED	AREAS CHECKED
NO.		

ORIGINAL SURVEY	SURVEYED	PLOTTED
NOTE BOOK	AREAS CHECKED	AREAS CHECKED
NO.		

x:\3900a\3944\engineering\documents\Roadway\CrObs\Sections\ssht.ABC.DUN.vst.dgn

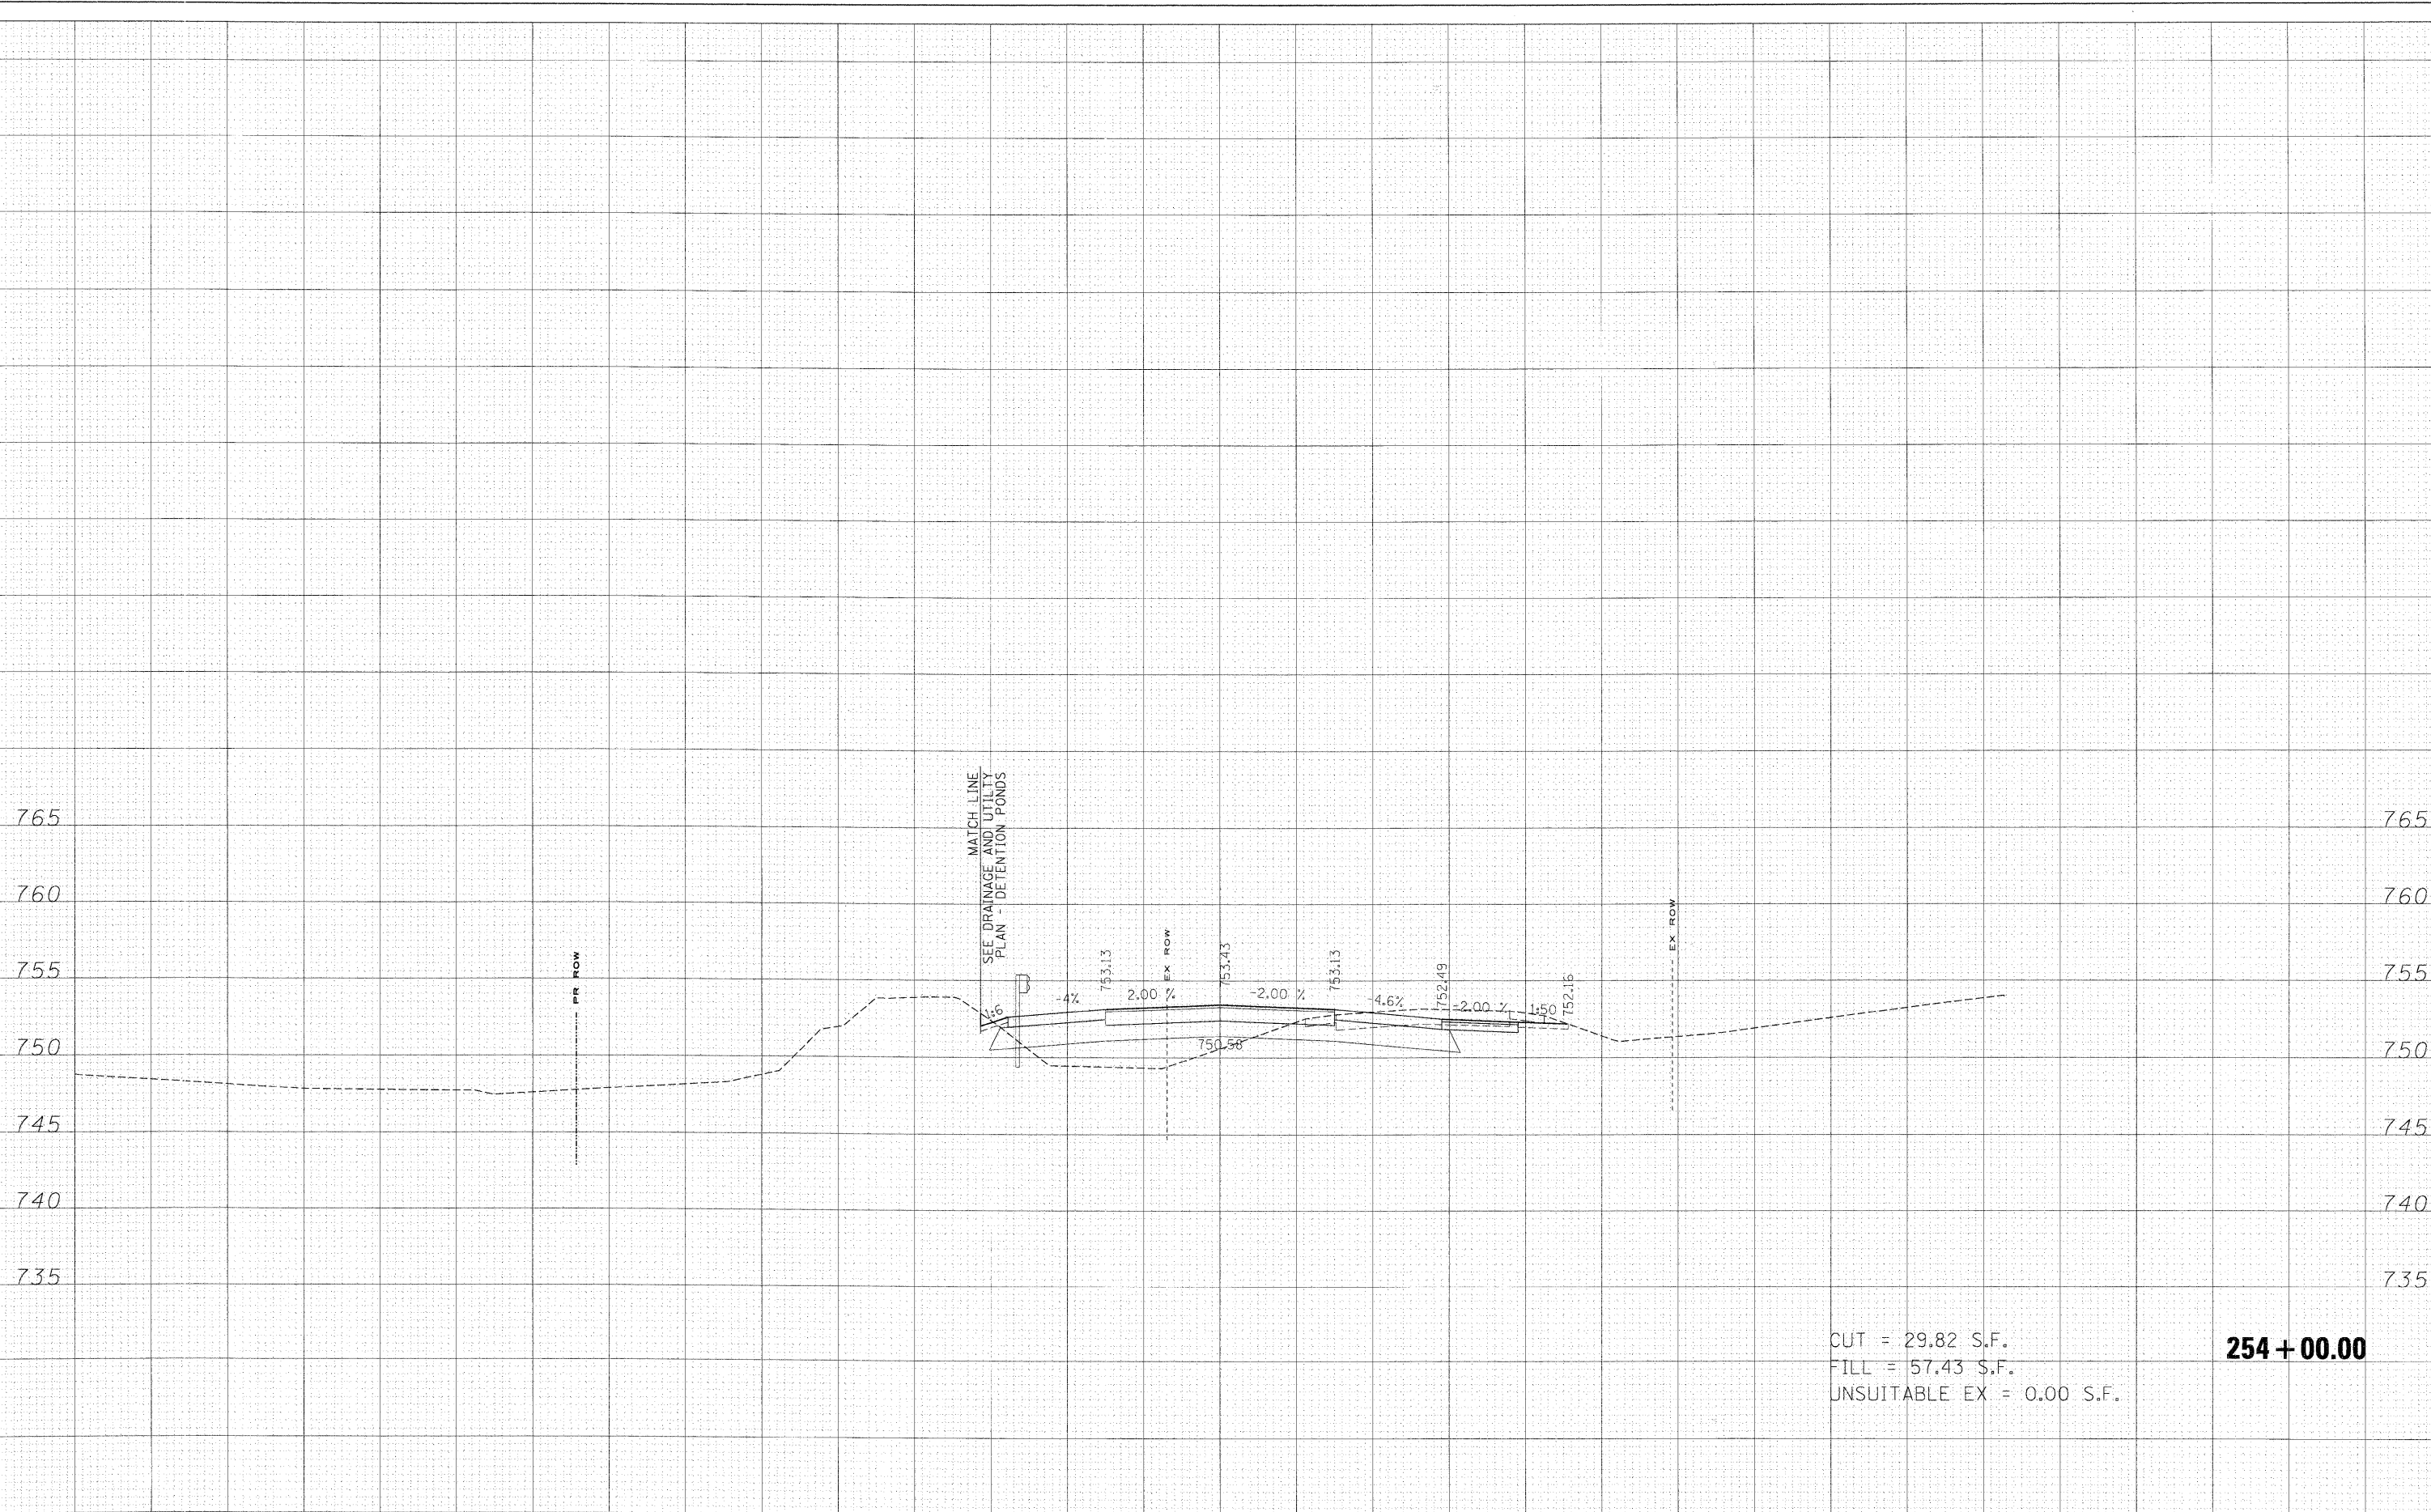

CUT = 29.82 S.F.
 FILL = 57.43 S.F.
 UNSUITABLE EX = 0.00 S.F.

254 + 00.00

FILE NAME =	USER NAME = *USER*	DESIGNED - MAC	REVISED -	KANE COUNTY DIVISION OF TRANSPORTATION	DUNHAM ROAD CROSS SECTIONS	F.A. RTE.	SECTION	COUNTY	TOTAL SHEETS	SHEET NO.	
FILES		DRAWN - MAC	REVISED -			361	06-00214-15-BR	KANE/DUPAGE	545	386	
		CHECKED - JJT	REVISED -			CONTRACT NO. 63074					
		DATE - 3/31/09	REVISED -			FED. ROAD DIST. NO. [ILLINOIS] FED. AID PROJECT					
				SCALE: SHEET NO. OF SHEETS STA. 254+00.00 TO STA. 254+00.00							