


FINAL SURVEY SURVEYED PLOTTED NOTE BOOK AREAS CHECKED

ORIGINAL SURVEY SURVEYED PLOTTED NOTE BOOK AREAS CHECKED

x:\39902\3944\engineering\documents\Roadway\Cross Sections\ssht_08C_DUN_xsl.dgn

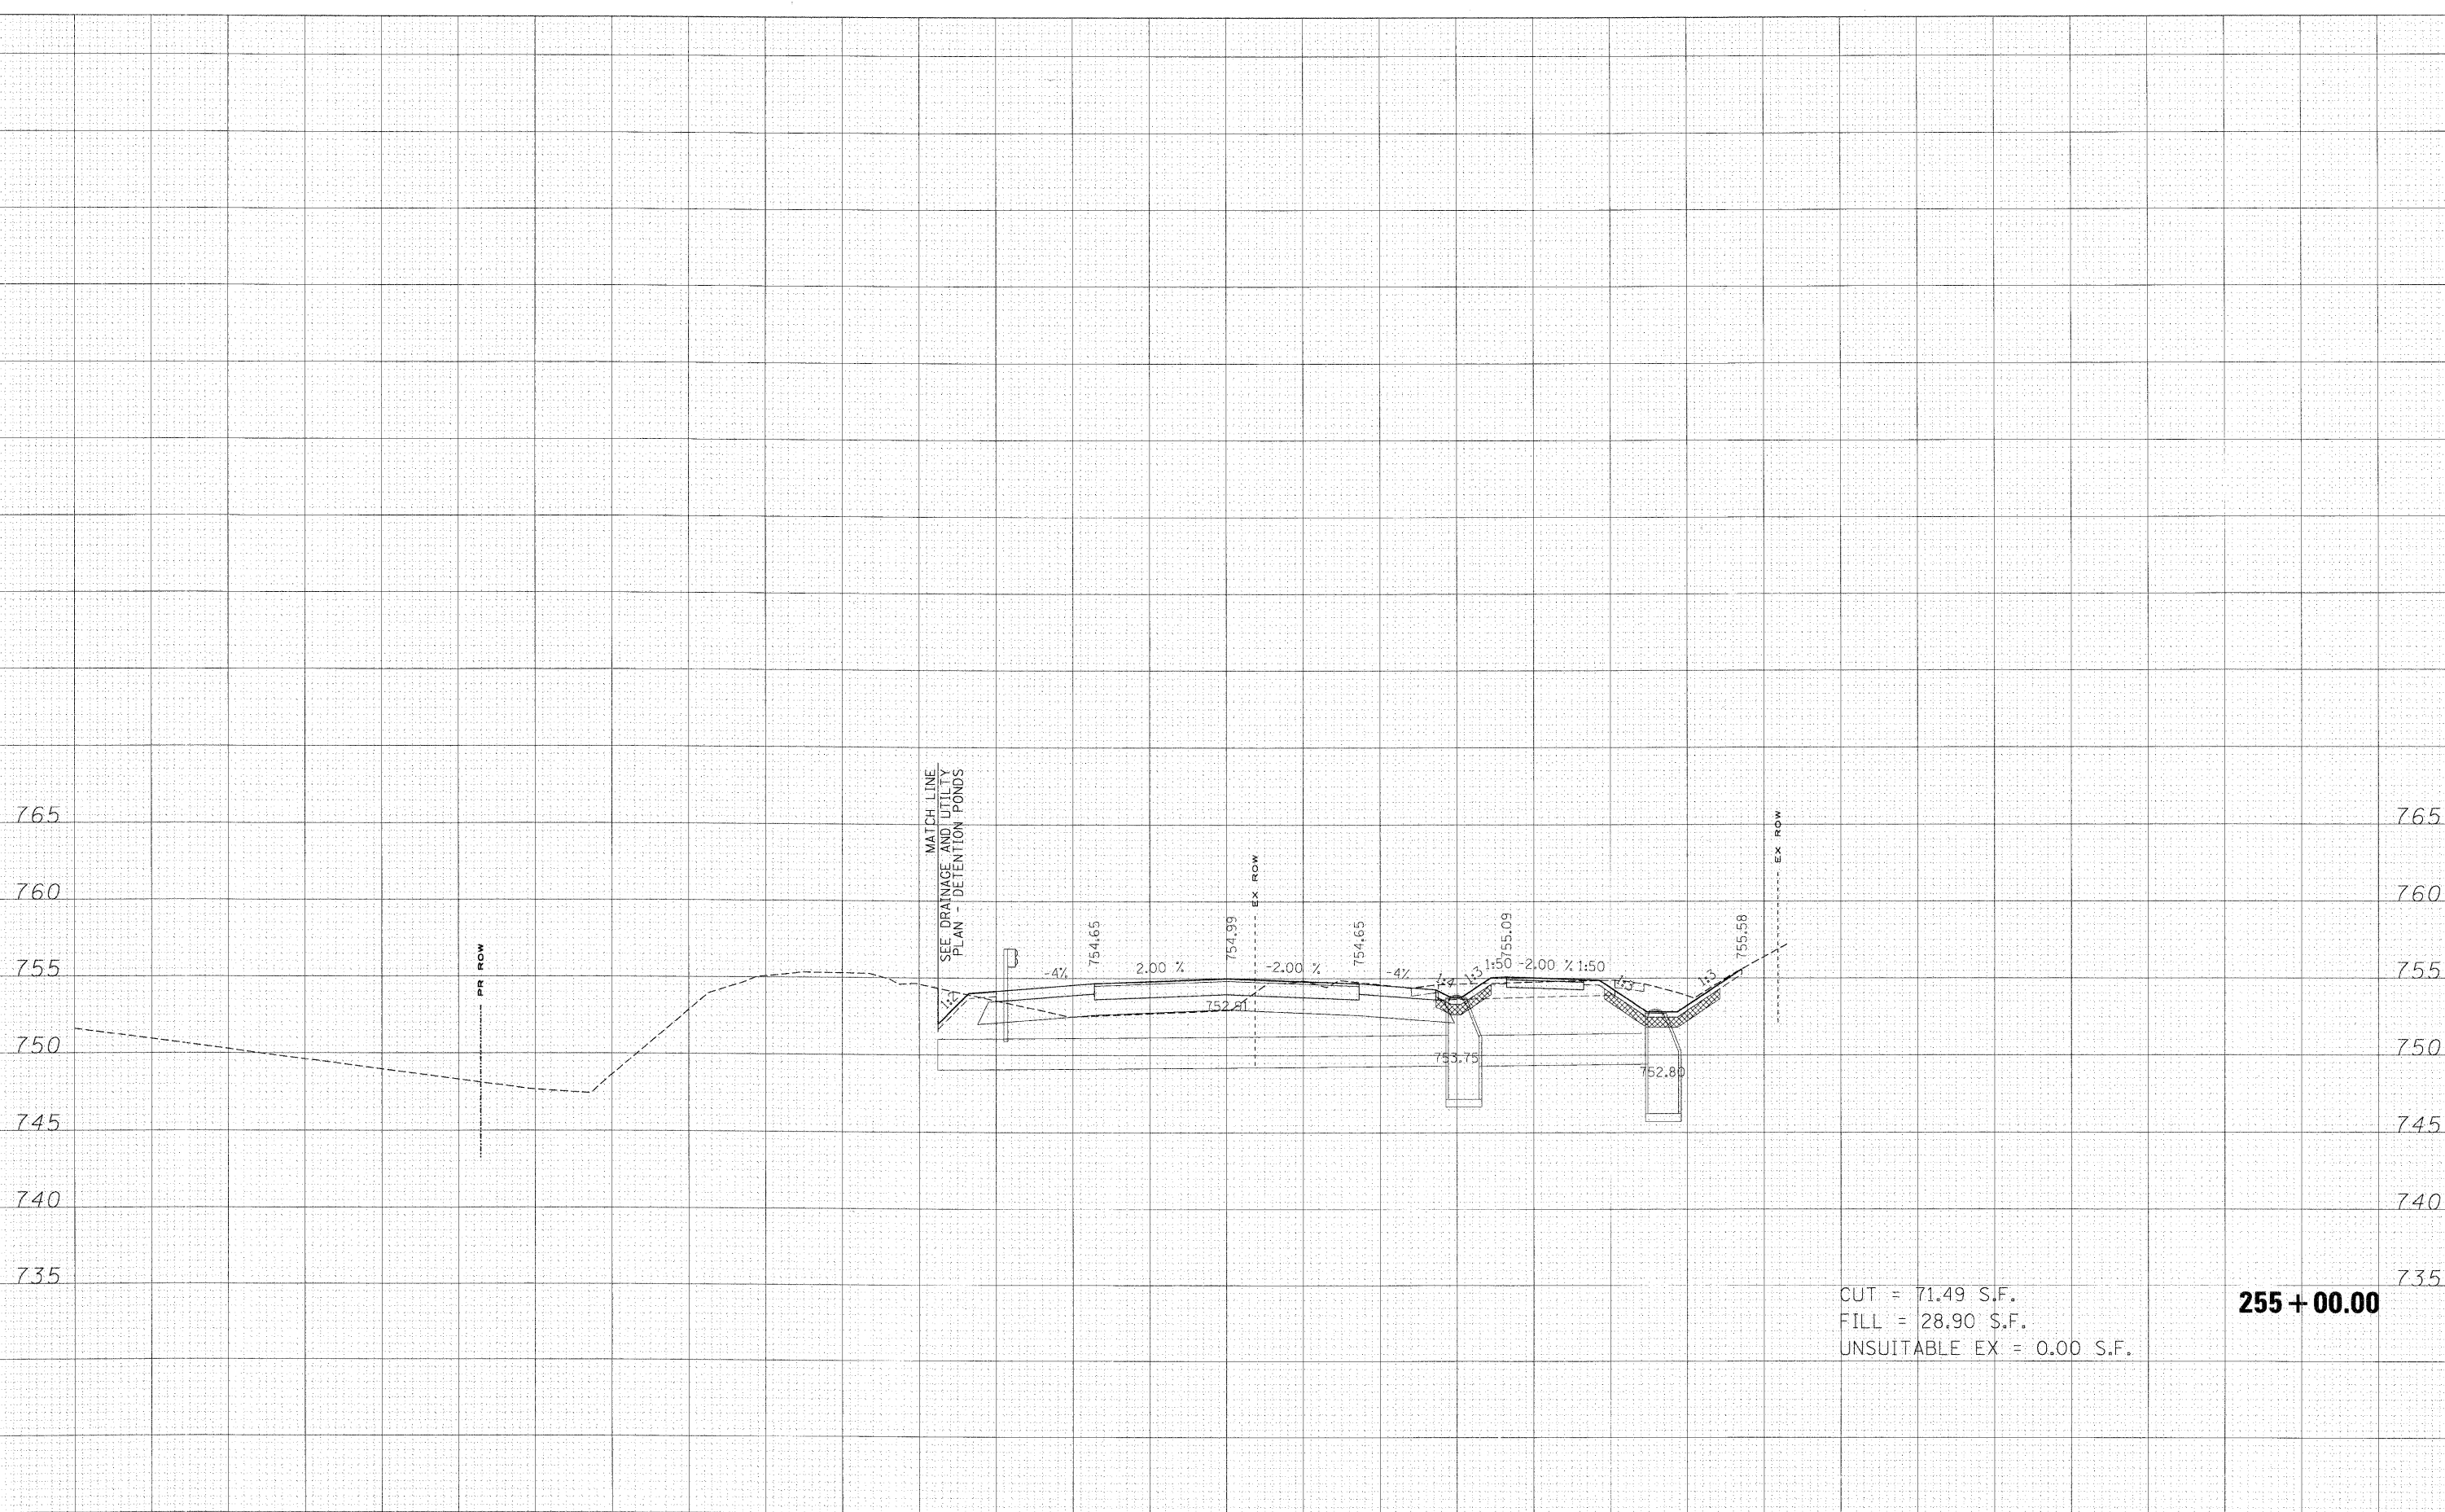

CUT = 71.49 S.F.
 FILL = 28.90 S.F.
 UNSUITABLE EX = 0.00 S.F.

255 + 00.00

FILE NAME =	USER NAME = *USER*	DESIGNED - MAC	REVISED -	KANE COUNTY DIVISION OF TRANSPORTATION	DUNHAM ROAD CROSS SECTIONS			F.A. RTE.	SECTION	COUNTY	TOTAL SHEETS	SHEET NO.
FILES		DRAWN - MAC	REVISED		SCALE:	SHEET NO.	OF SHEETS	361	06-00214-15-BR	KANE/DUPAGE	545	388
	PLOT SCALE = 10.0000' / IN.	CHECKED - JJT	REVISED -		STA. 255+00.00	TO STA. 255+00.00	FED. ROAD DIST. NO.	CONTRACT NO. 63074				
	PLOT DATE = 3/30/2009	DATE - 3/31/09	REVISED -		ILLINOIS FED. AID PROJECT							