


FINAL SURVEY PLOTTED AREAS CHECKED

ORIGINAL SURVEY PLOTTED AREAS CHECKED

x:\3970a\3944\engineering\documents\Roadway\Jobs\Sections\ssht.abc.dun.xls.dgn

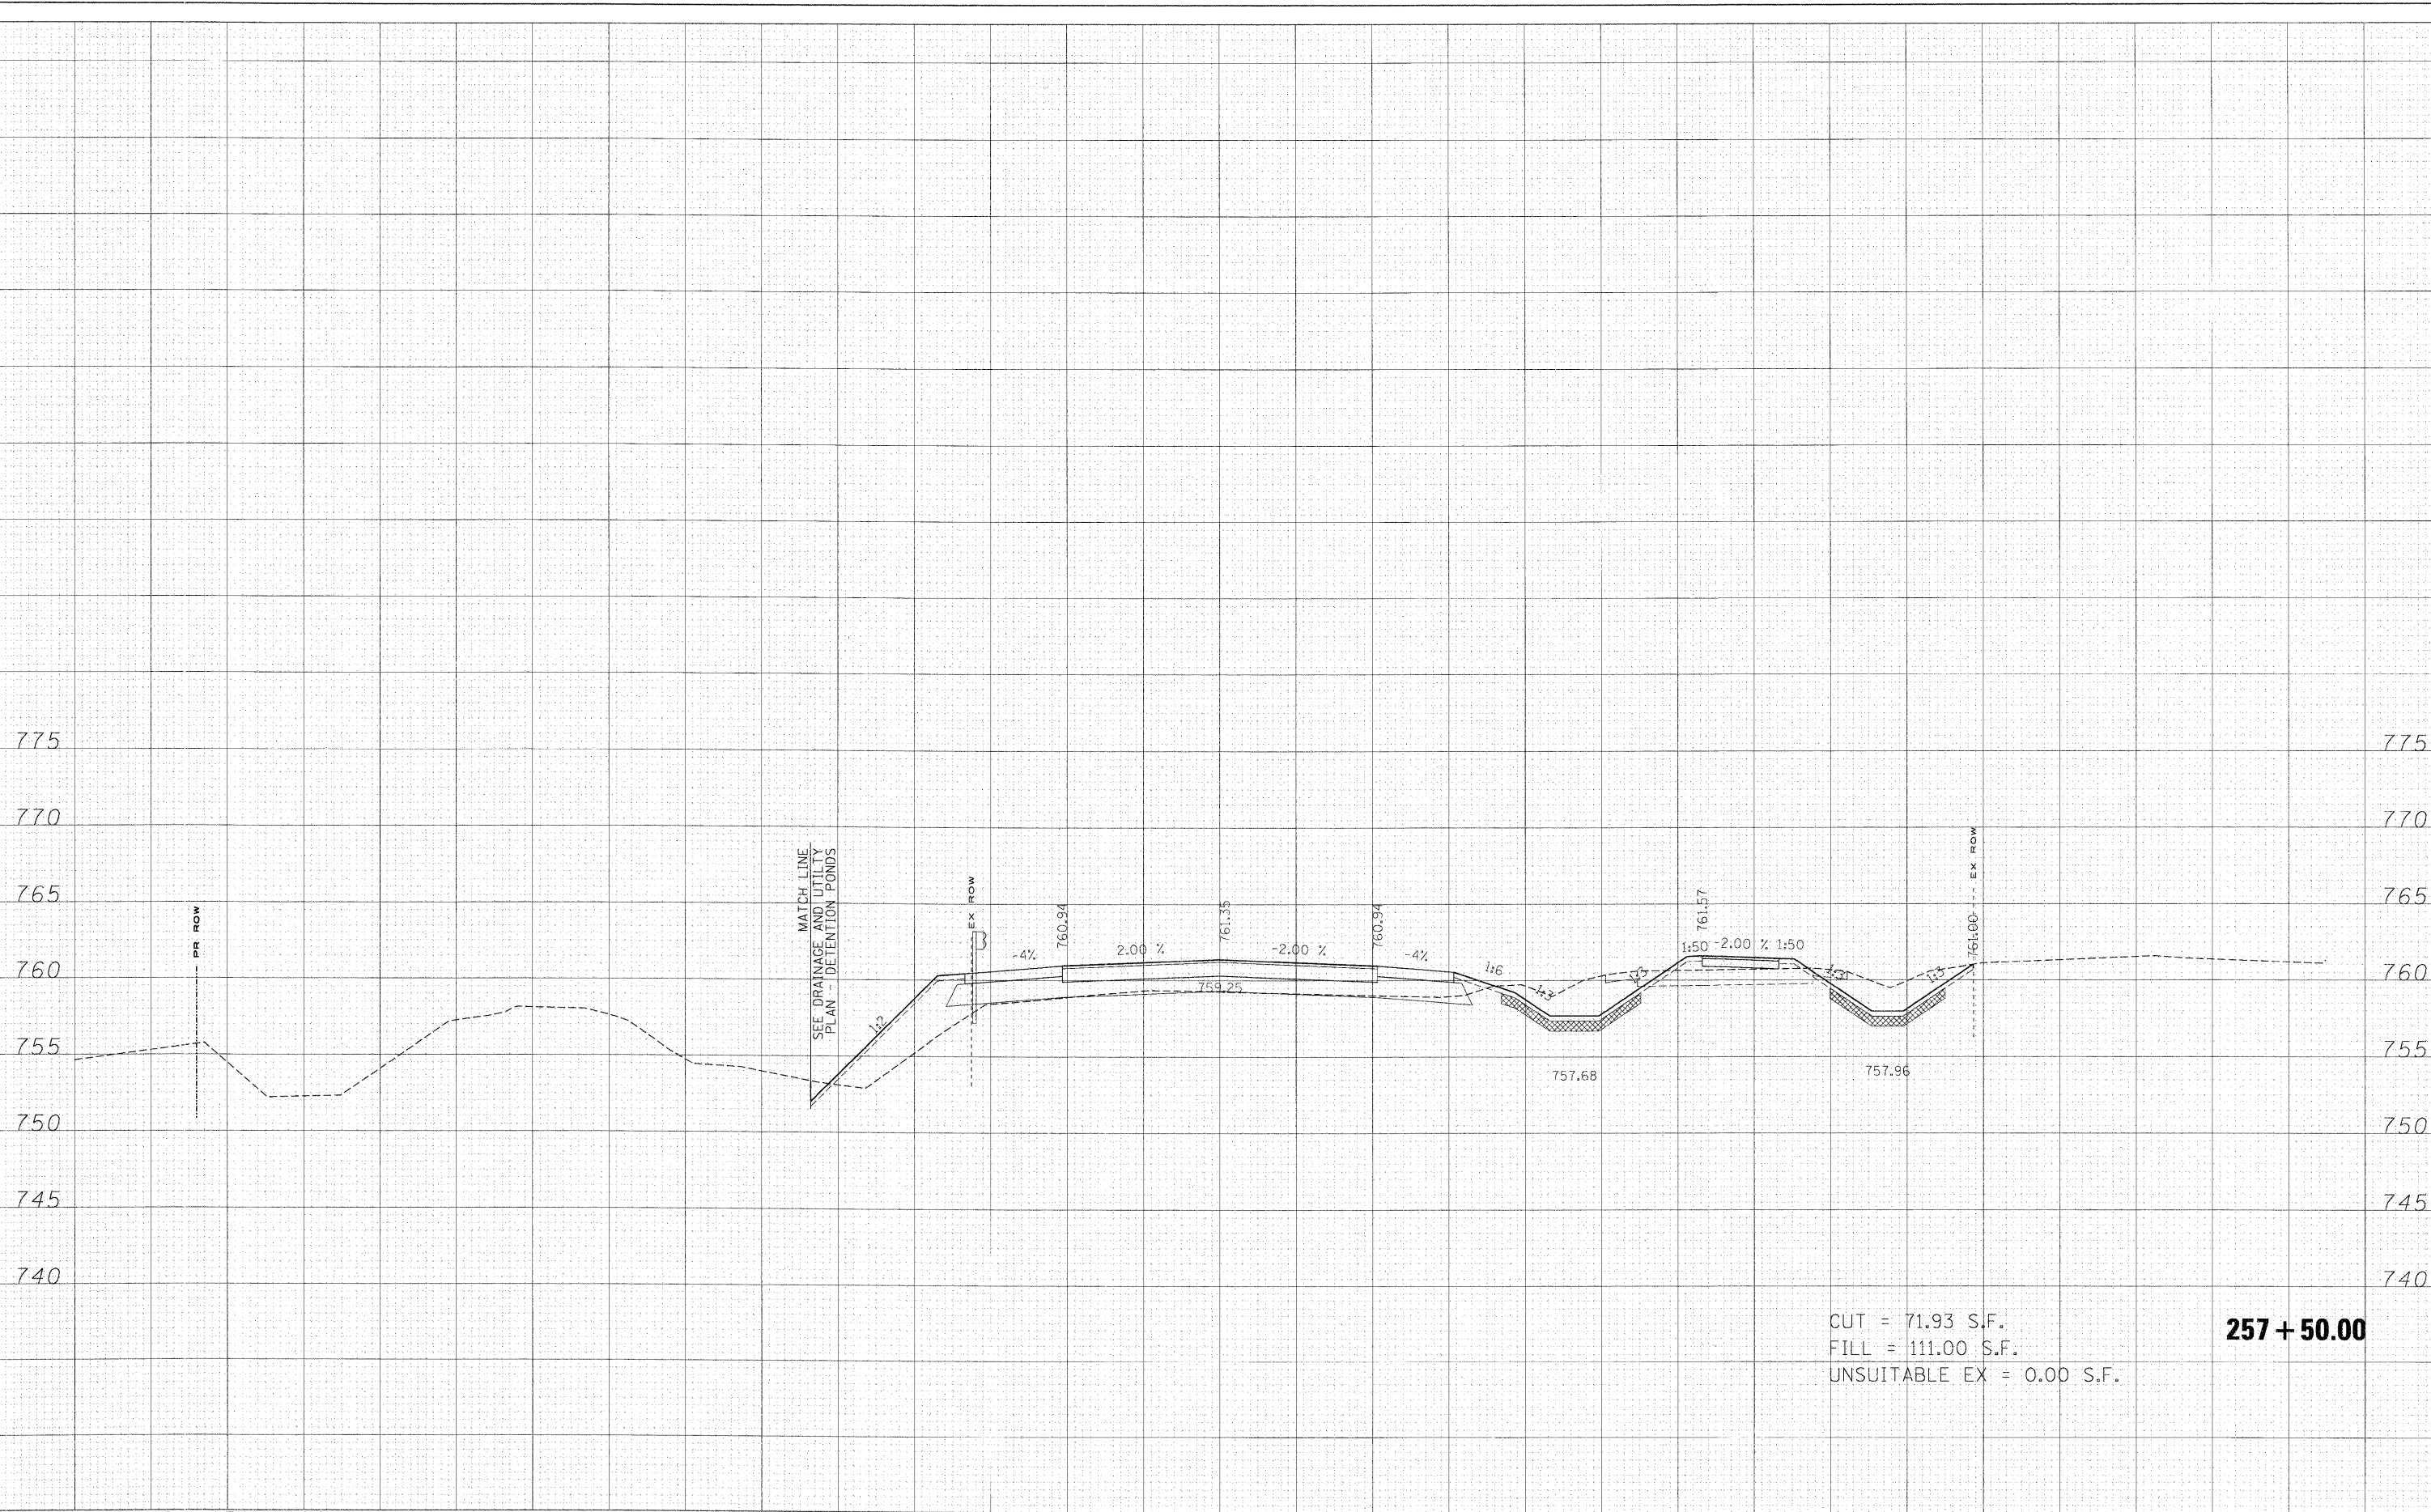

CUT = 71.93 S.F.  
 FILL = 111.00 S.F.  
 UNSUITABLE EX = 0.00 S.F.

**257 + 50.00**

FILE NAME =	USER NAME = *USER*	DESIGNED - MAC	REVISED -	<b>KANE COUNTY DIVISION OF TRANSPORTATION</b>	<b>DUNHAM ROAD CROSS SECTIONS</b>			F.A. RTE.	SECTION	COUNTY	TOTAL SHEETS	SHEET NO.		
*FILES*		DRAWN - MAC	REVISED -		SCALE:	SHEET NO.	OF SHEETS	STA. 257+50.00	TO STA. 257+50.00	361	06-00214-15-BR	KANE/DUPAGE	545	392
		CHECKED - JJT	REVISED -		CONTRACT NO. 63074									
		DATE - 3/31/09	REVISED -		FED. ROAD DIST. NO. [ILLINOIS] FED. AID PROJECT									