


FINL SURVEYED PLOTTED AREAS CHECKED  
 SURVEY NOTE BOOK NO.

ORIGINAL SURVEY PLOTTED AREAS CHECKED  
 SURVEY NOTE BOOK NO.

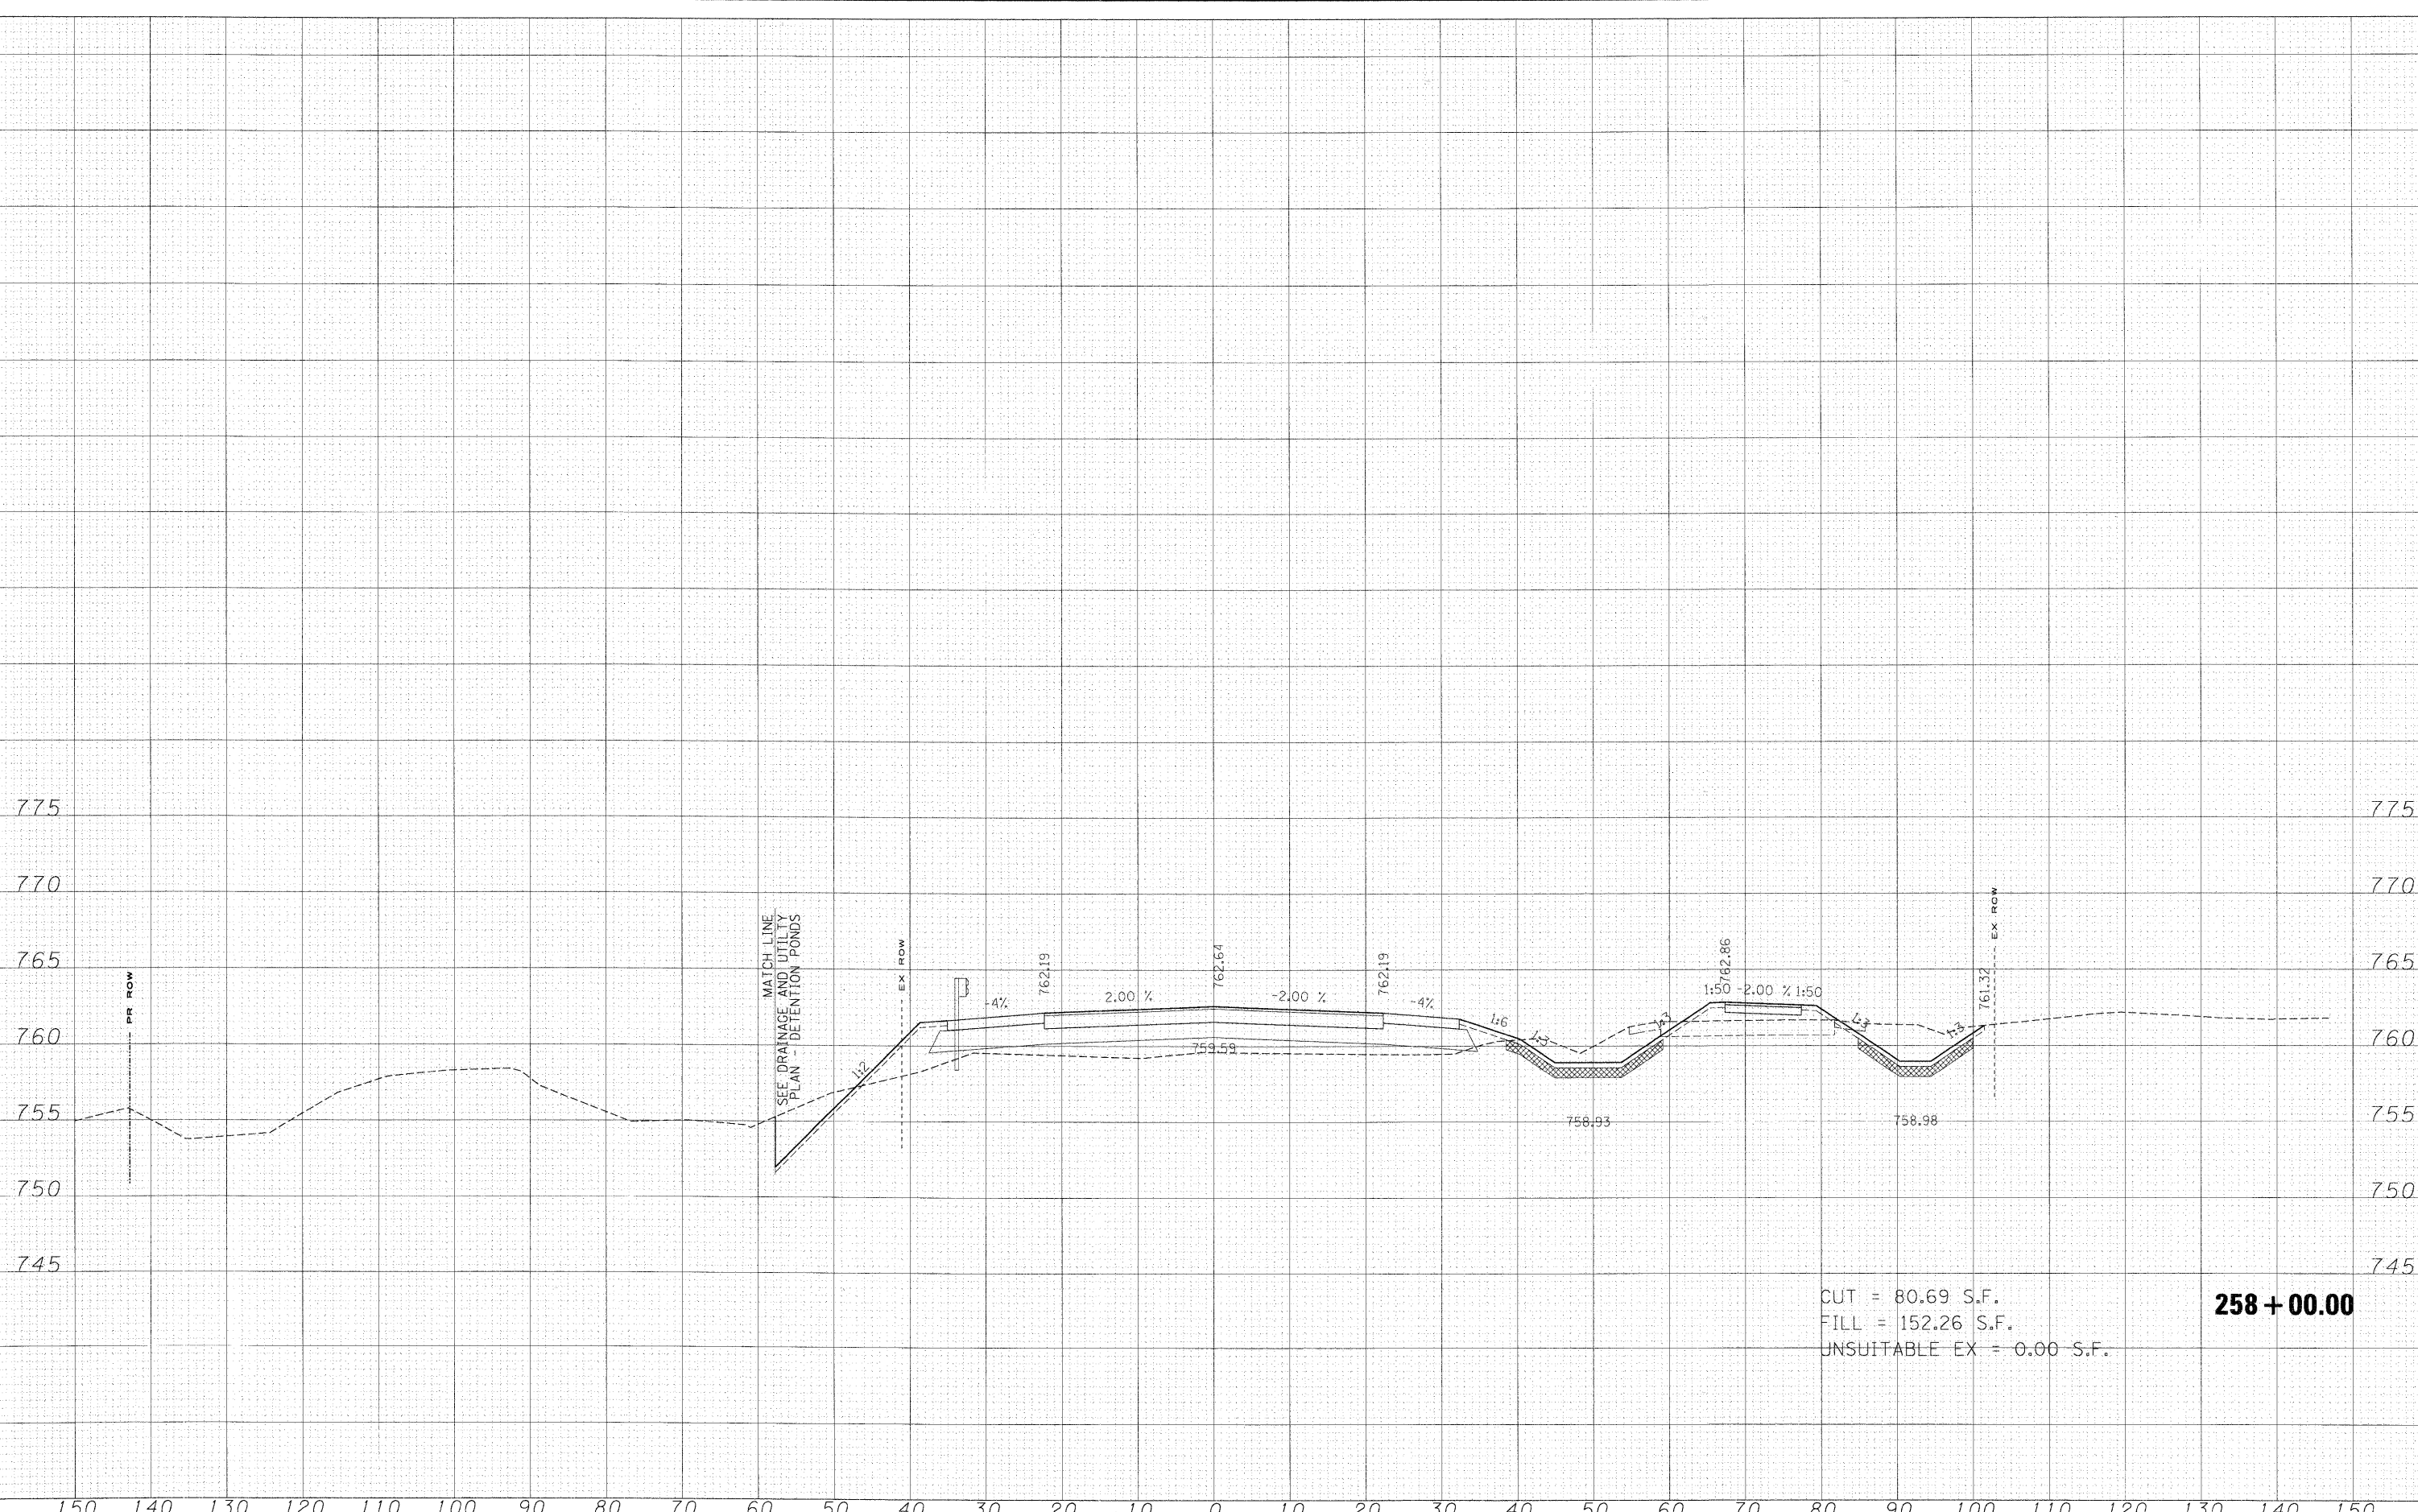

CUT = 80.69 S.F.  
 FILL = 152.26 S.F.  
 UNSUITABLE EX = 0.00 S.F.

**258 + 00.00**

FILE NAME =  
 #FILES#

USER NAME = #USER#  
 PLOT SCALE = 10.0000' / IN.  
 PLOT DATE = 3/30/2009

DESIGNED - MAC  
 DRAWN - MAC  
 CHECKED - JJT  
 DATE - 3/31/09

REVISED -  
 REVISED -  
 REVISED -  
 REVISED -

**KANE COUNTY  
DIVISION OF TRANSPORTATION**

**DUNHAM ROAD CROSS SECTIONS**

SCALE: SHEET NO. OF SHEETS STA. 258+00.00 TO STA. 258+00.00

F.A. RTE.	SECTION	COUNTY	TOTAL SHEETS	SHEET NO.
361	06-00214-15-BR	KANE/DUPAGE	545	393
CONTRACT NO. 63074				

FED. ROAD DIST. NO. ILLINOIS FED. AID PROJECT