


FINAL SURVEY	SURVEYED
NOTE BOOK	PLOTTED
NO.	AREAS CHECKED

ORIGINAL SURVEY	SURVEYED
NOTE BOOK	PLOTTED
NO.	AREAS CHECKED

x:\3900a\3944\eng\p\eng\roadway\documents\roadway\cross\sections\wssht\abc.dun.vsl.dgn

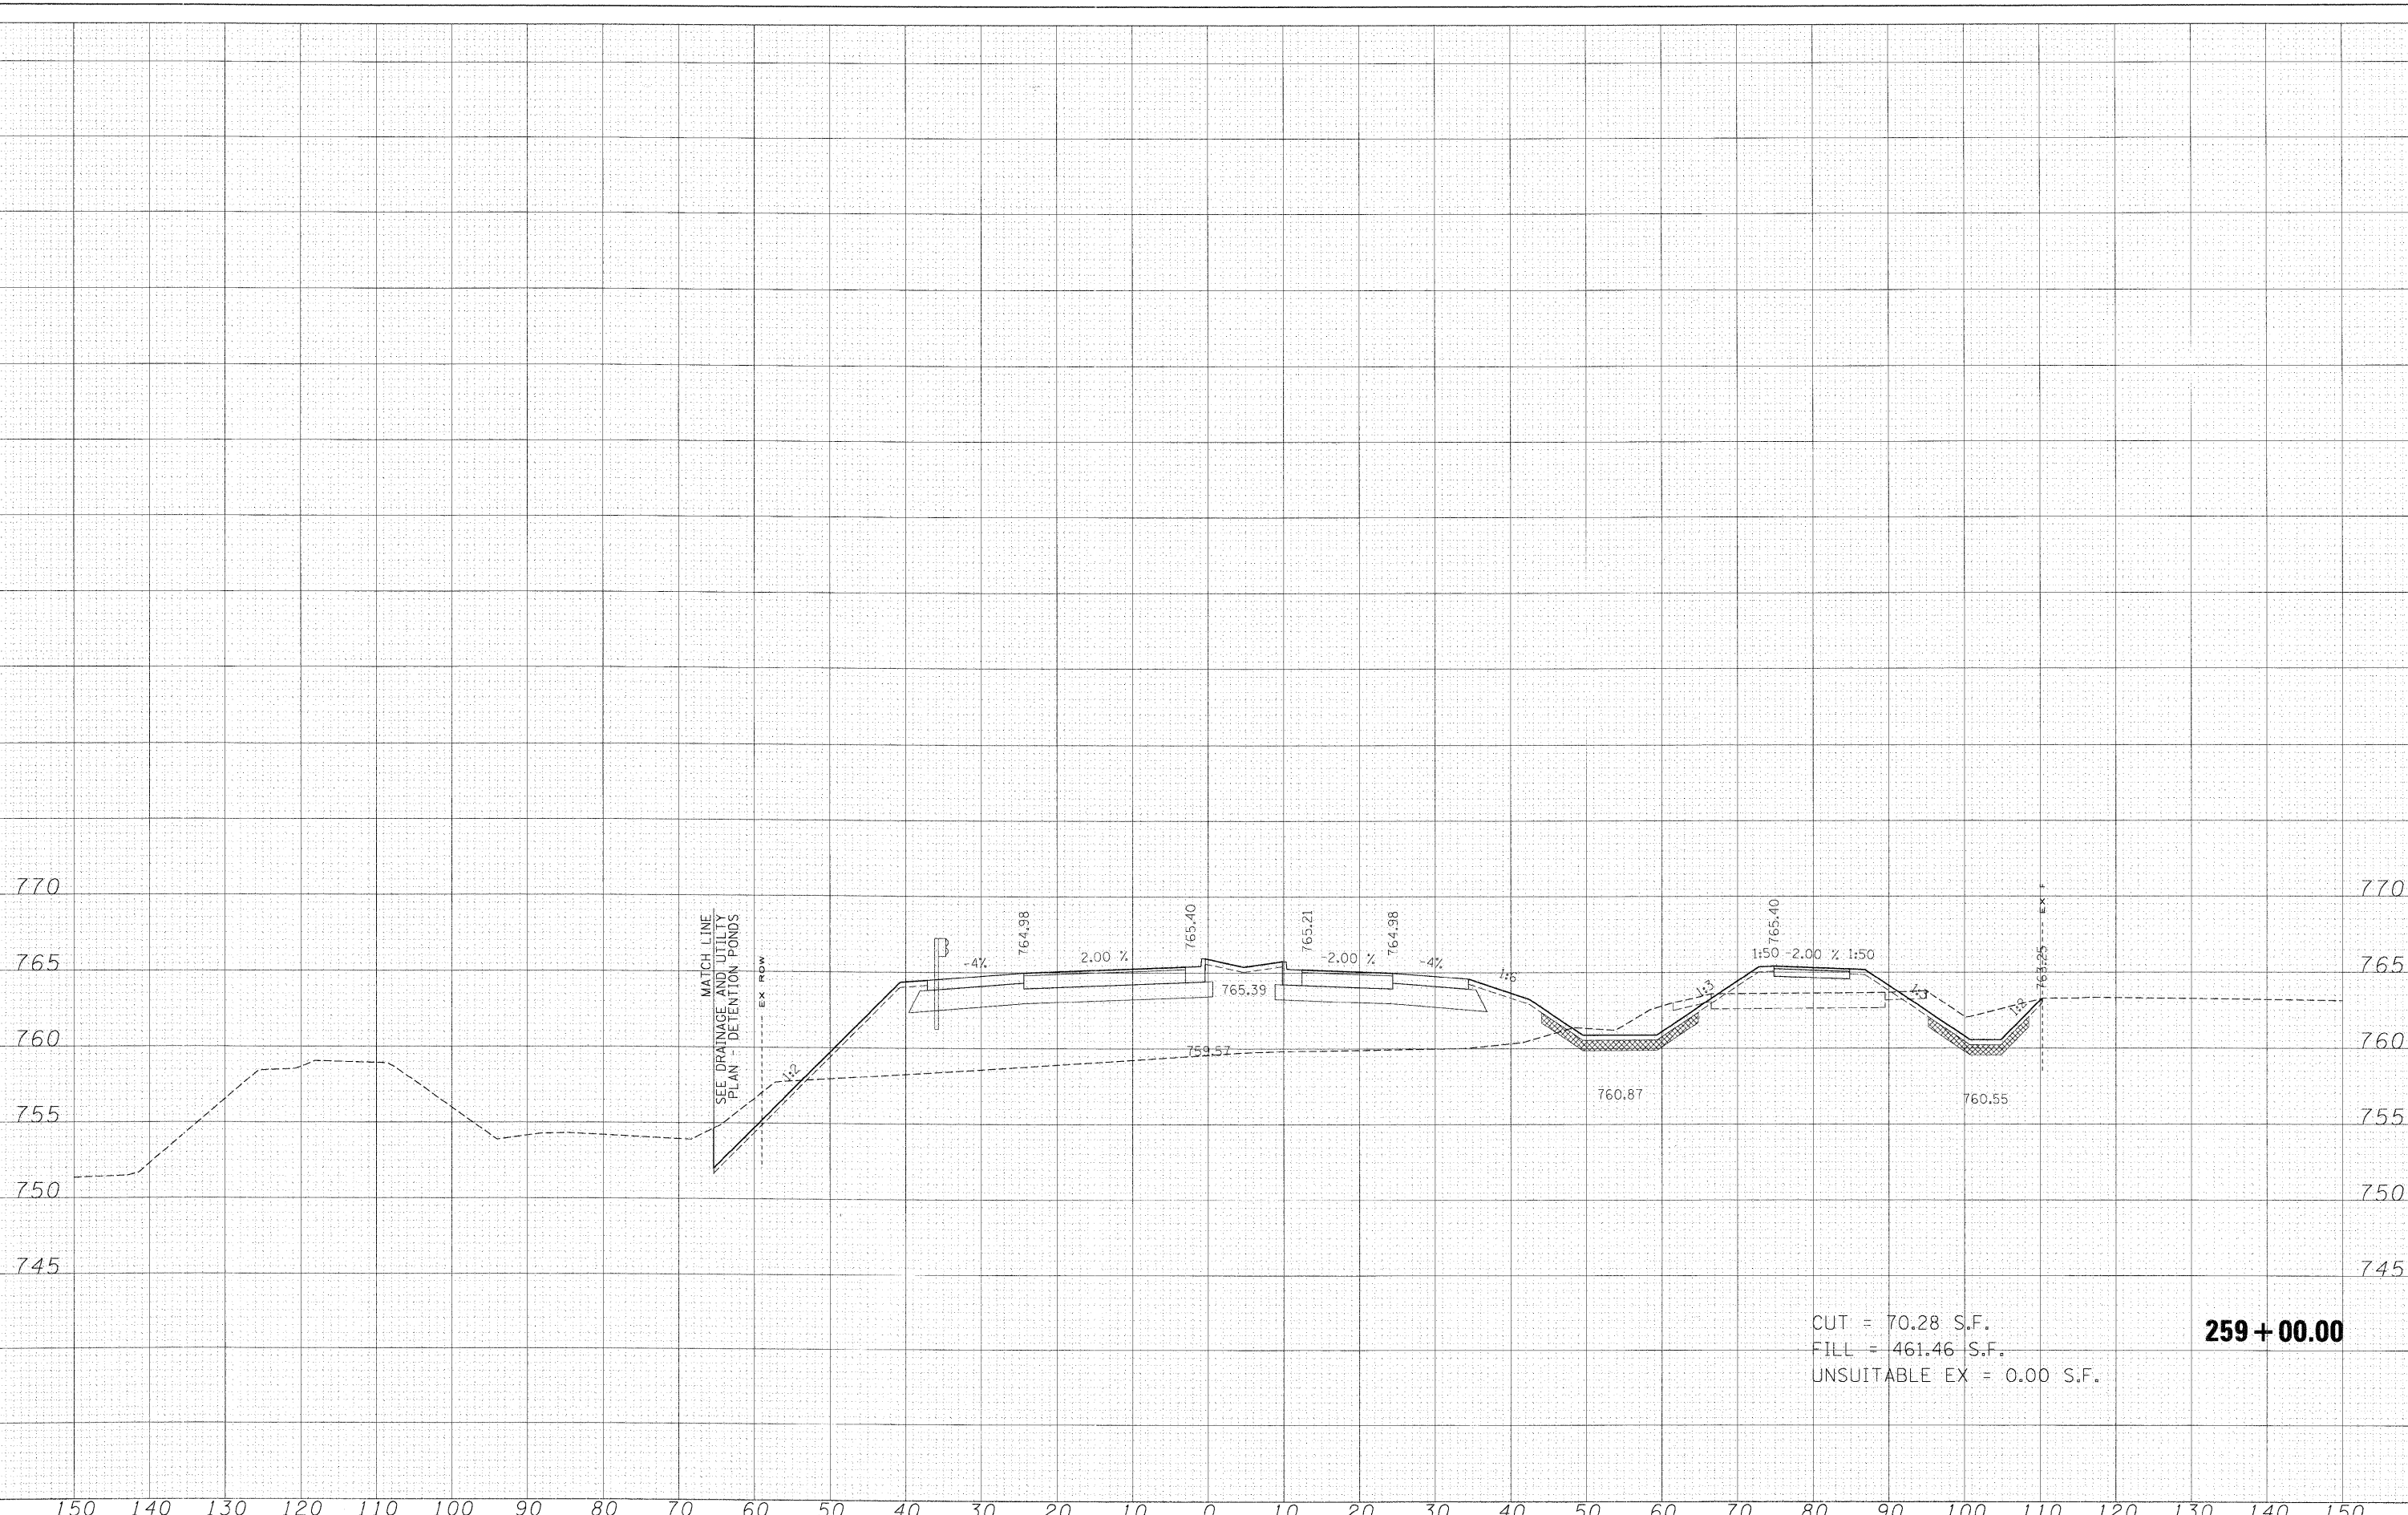

FILE NAME =	USER NAME = *USER*	DESIGNED - MAC	REVISED -	KANE COUNTY DIVISION OF TRANSPORTATION	DUNHAM ROAD CROSS SECTIONS			F.A. RTE.	SECTION	COUNTY	TOTAL SHEETS	SHEET NO.
FILES		DRAWN - MAC	REVISED -		SCALE:	SHEET NO.	OF SHEETS	361	06-00214-15-BR	KANE/DUPAGE	545	395
		CHECKED - JJT	REVISED -		STA. 259+00.00	TO STA. 259+00.00	FED. ROAD DIST. NO.	ILLINOIS FED. AID PROJECT				
		DATE - 3/31/09	REVISED -		CONTRACT NO. 63074							