


DATE	DATE
TIME	TIME
FINAL SURVEY	SURVEYED
NOTE BOOK	PLOTTED
NO.	AREAS CHECKED
	AREAS CHECKED

DATE	DATE
TIME	TIME
ORIGINAL SURVEY	SURVEYED
NOTE BOOK	PLOTTED
NO.	AREAS CHECKED
	AREAS CHECKED

x:\3900s\3944\engineering\documents\Roadway\Cross_Sections\ssht.ABC.DUN.wsl.dgn

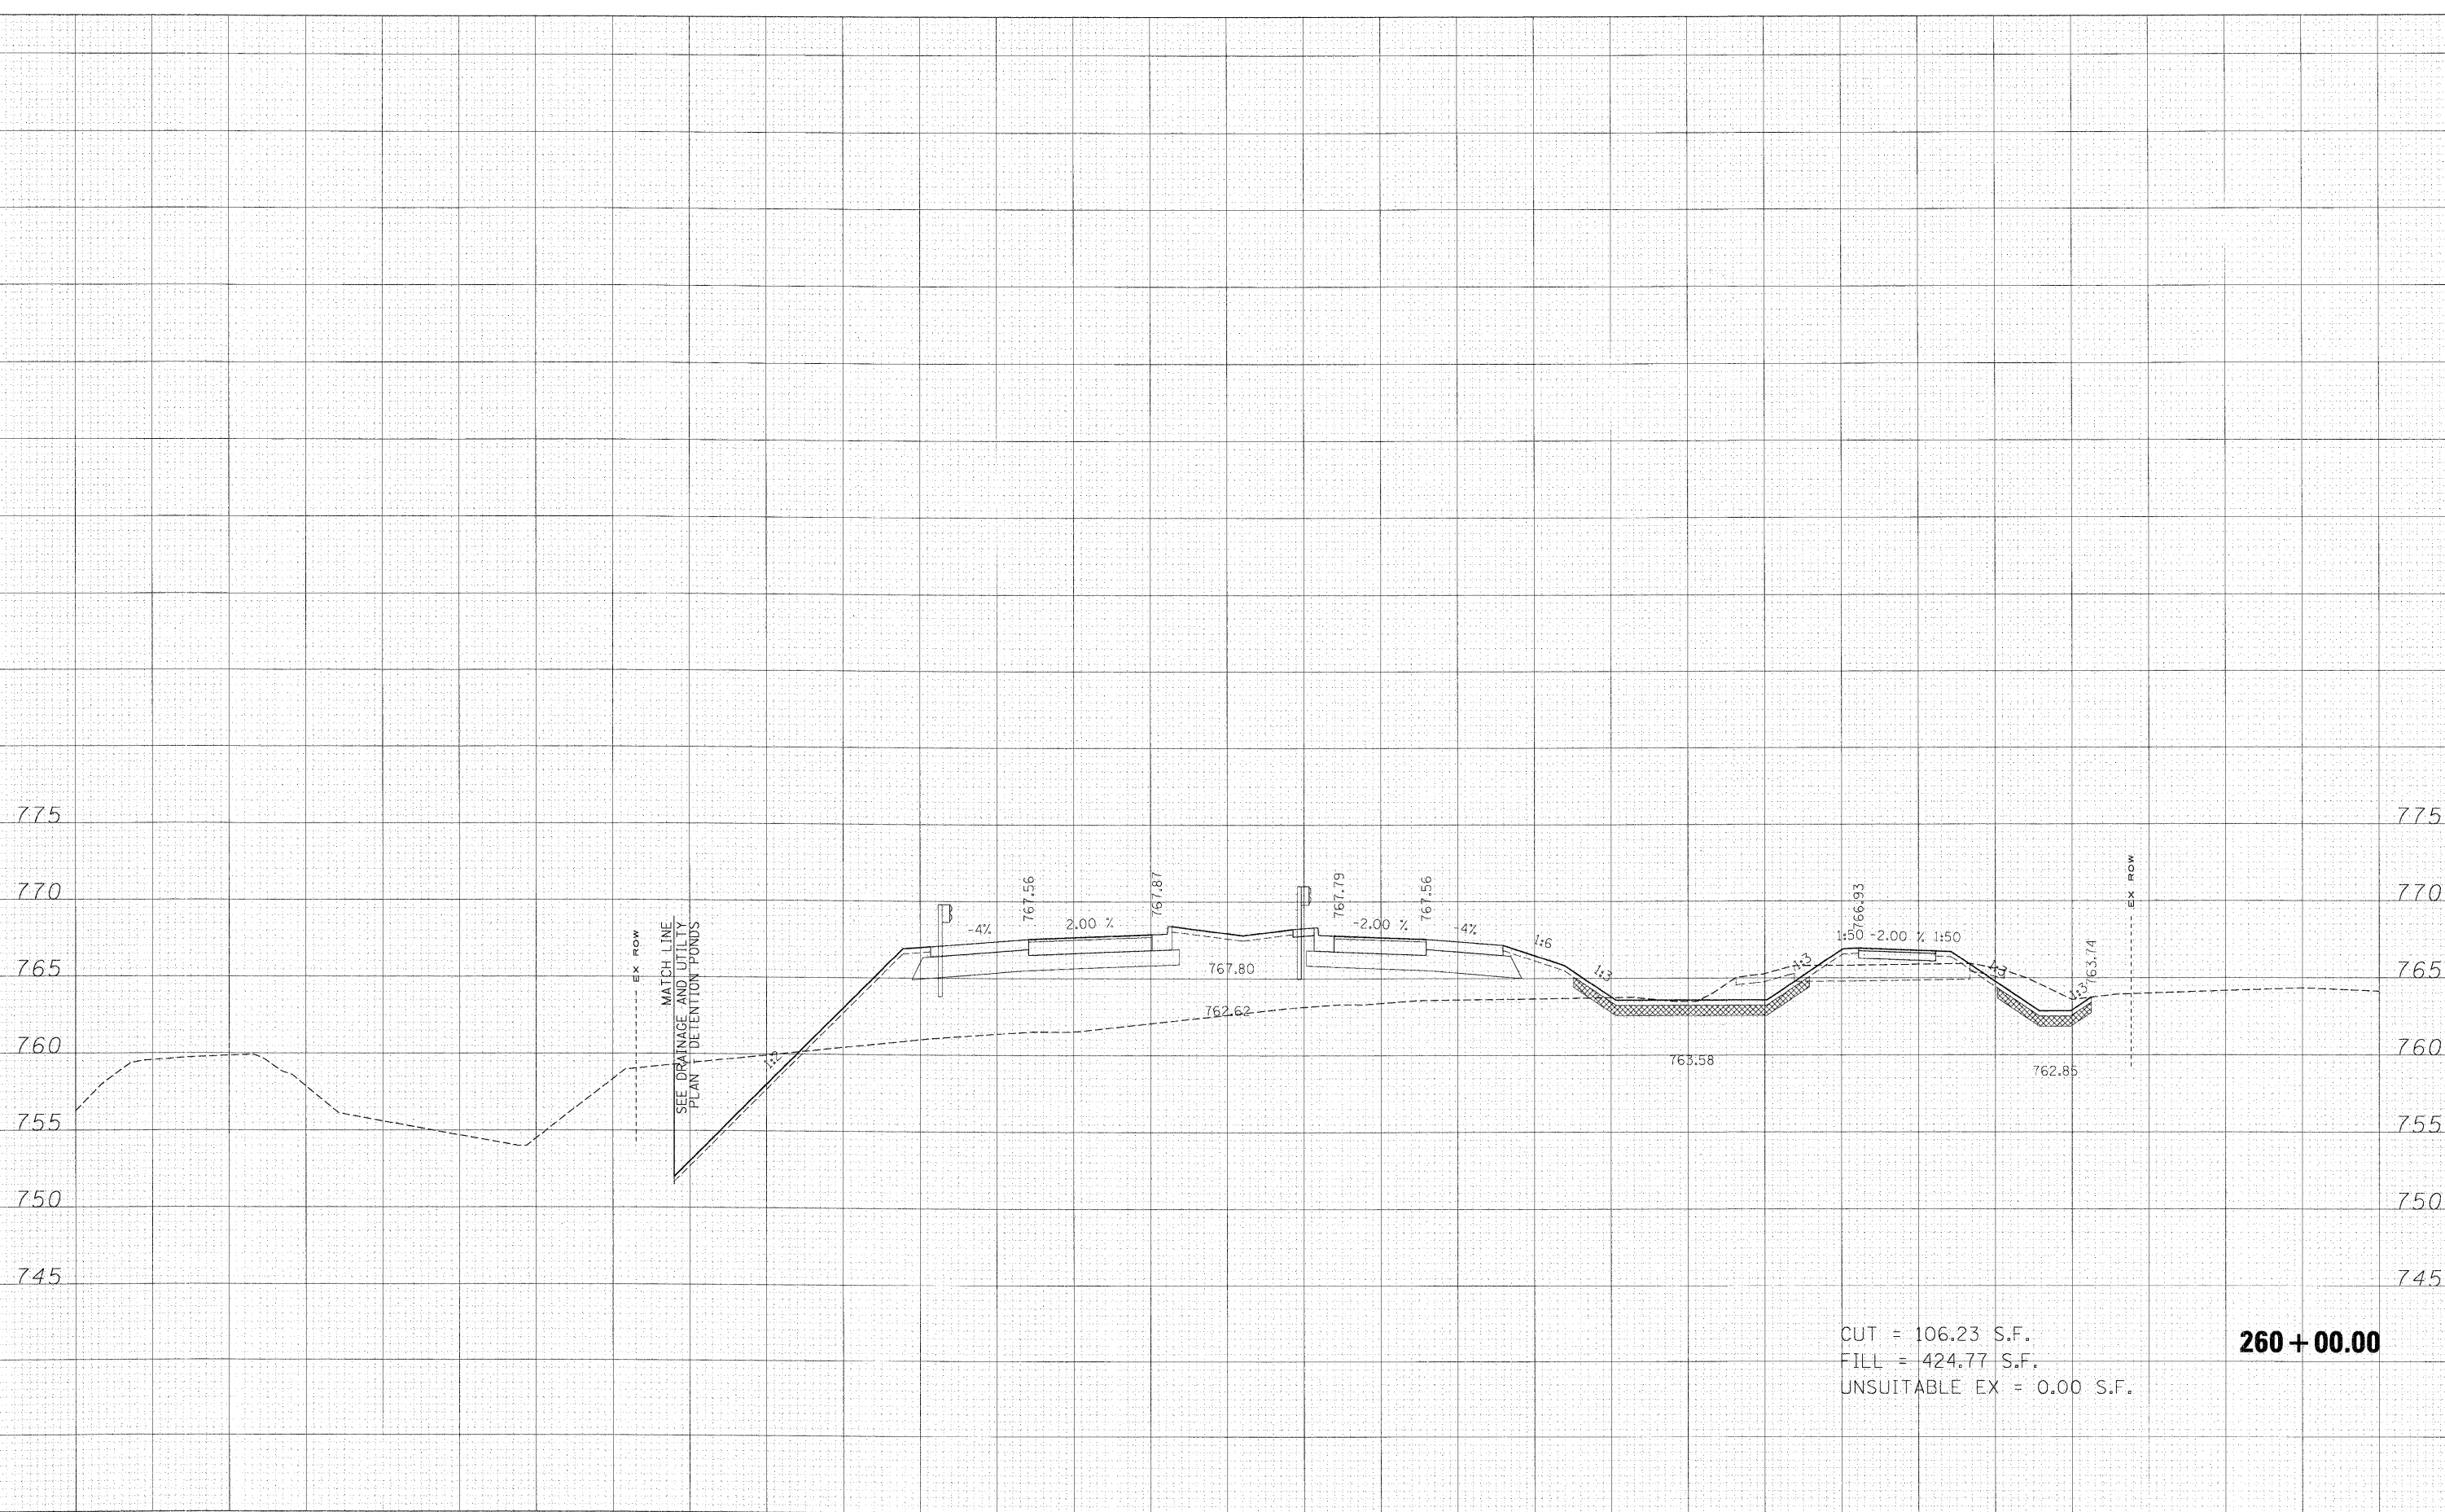

CUT = 106.23 S.F.
 FILL = 424.77 S.F.
 UNSUITABLE EX = 0.00 S.F.

260 + 00.00

FILE NAME =	USER NAME = *USER*	DESIGNED - MAC	REVISED -	KANE COUNTY DIVISION OF TRANSPORTATION	DUNHAM ROAD CROSS SECTIONS			F.A. RTE.	SECTION	COUNTY	TOTAL SHEETS	SHEET NO.			
#FILES*	PLotted SCALE = 10.0000' / IN.	DRAWN - MAC	REVISED -		SCALE:	SHEET NO.	OF	SHEETS	STA. 260+00.00	TO STA. 260+00.00	361	06-00214-15-BR	KANE/DUPAGE	545	397
	PLotted DATE = 3/30/2009	CHECKED - JJT	REVISED -												
		DATE - 3/31/09	REVISED -												
											CONTRACT NO. 63074				
											FED. ROAD DIST. NO. ILLINOIS FED. AID PROJECT				