


FINAL SURVEY	SURVEYED	PLOTTED
NOTE BOOK	AREAS CHECKED	AREAS CHECKED
NO.		

ORIGINAL SURVEY	SURVEYED	PLOTTED
NOTE BOOK	AREAS CHECKED	AREAS CHECKED
NO.		

x:\3900a\3974\eng\reer\ng_documents\Roadway\3974\3974\Sections\wssht.abc.dun.vsl.dgn

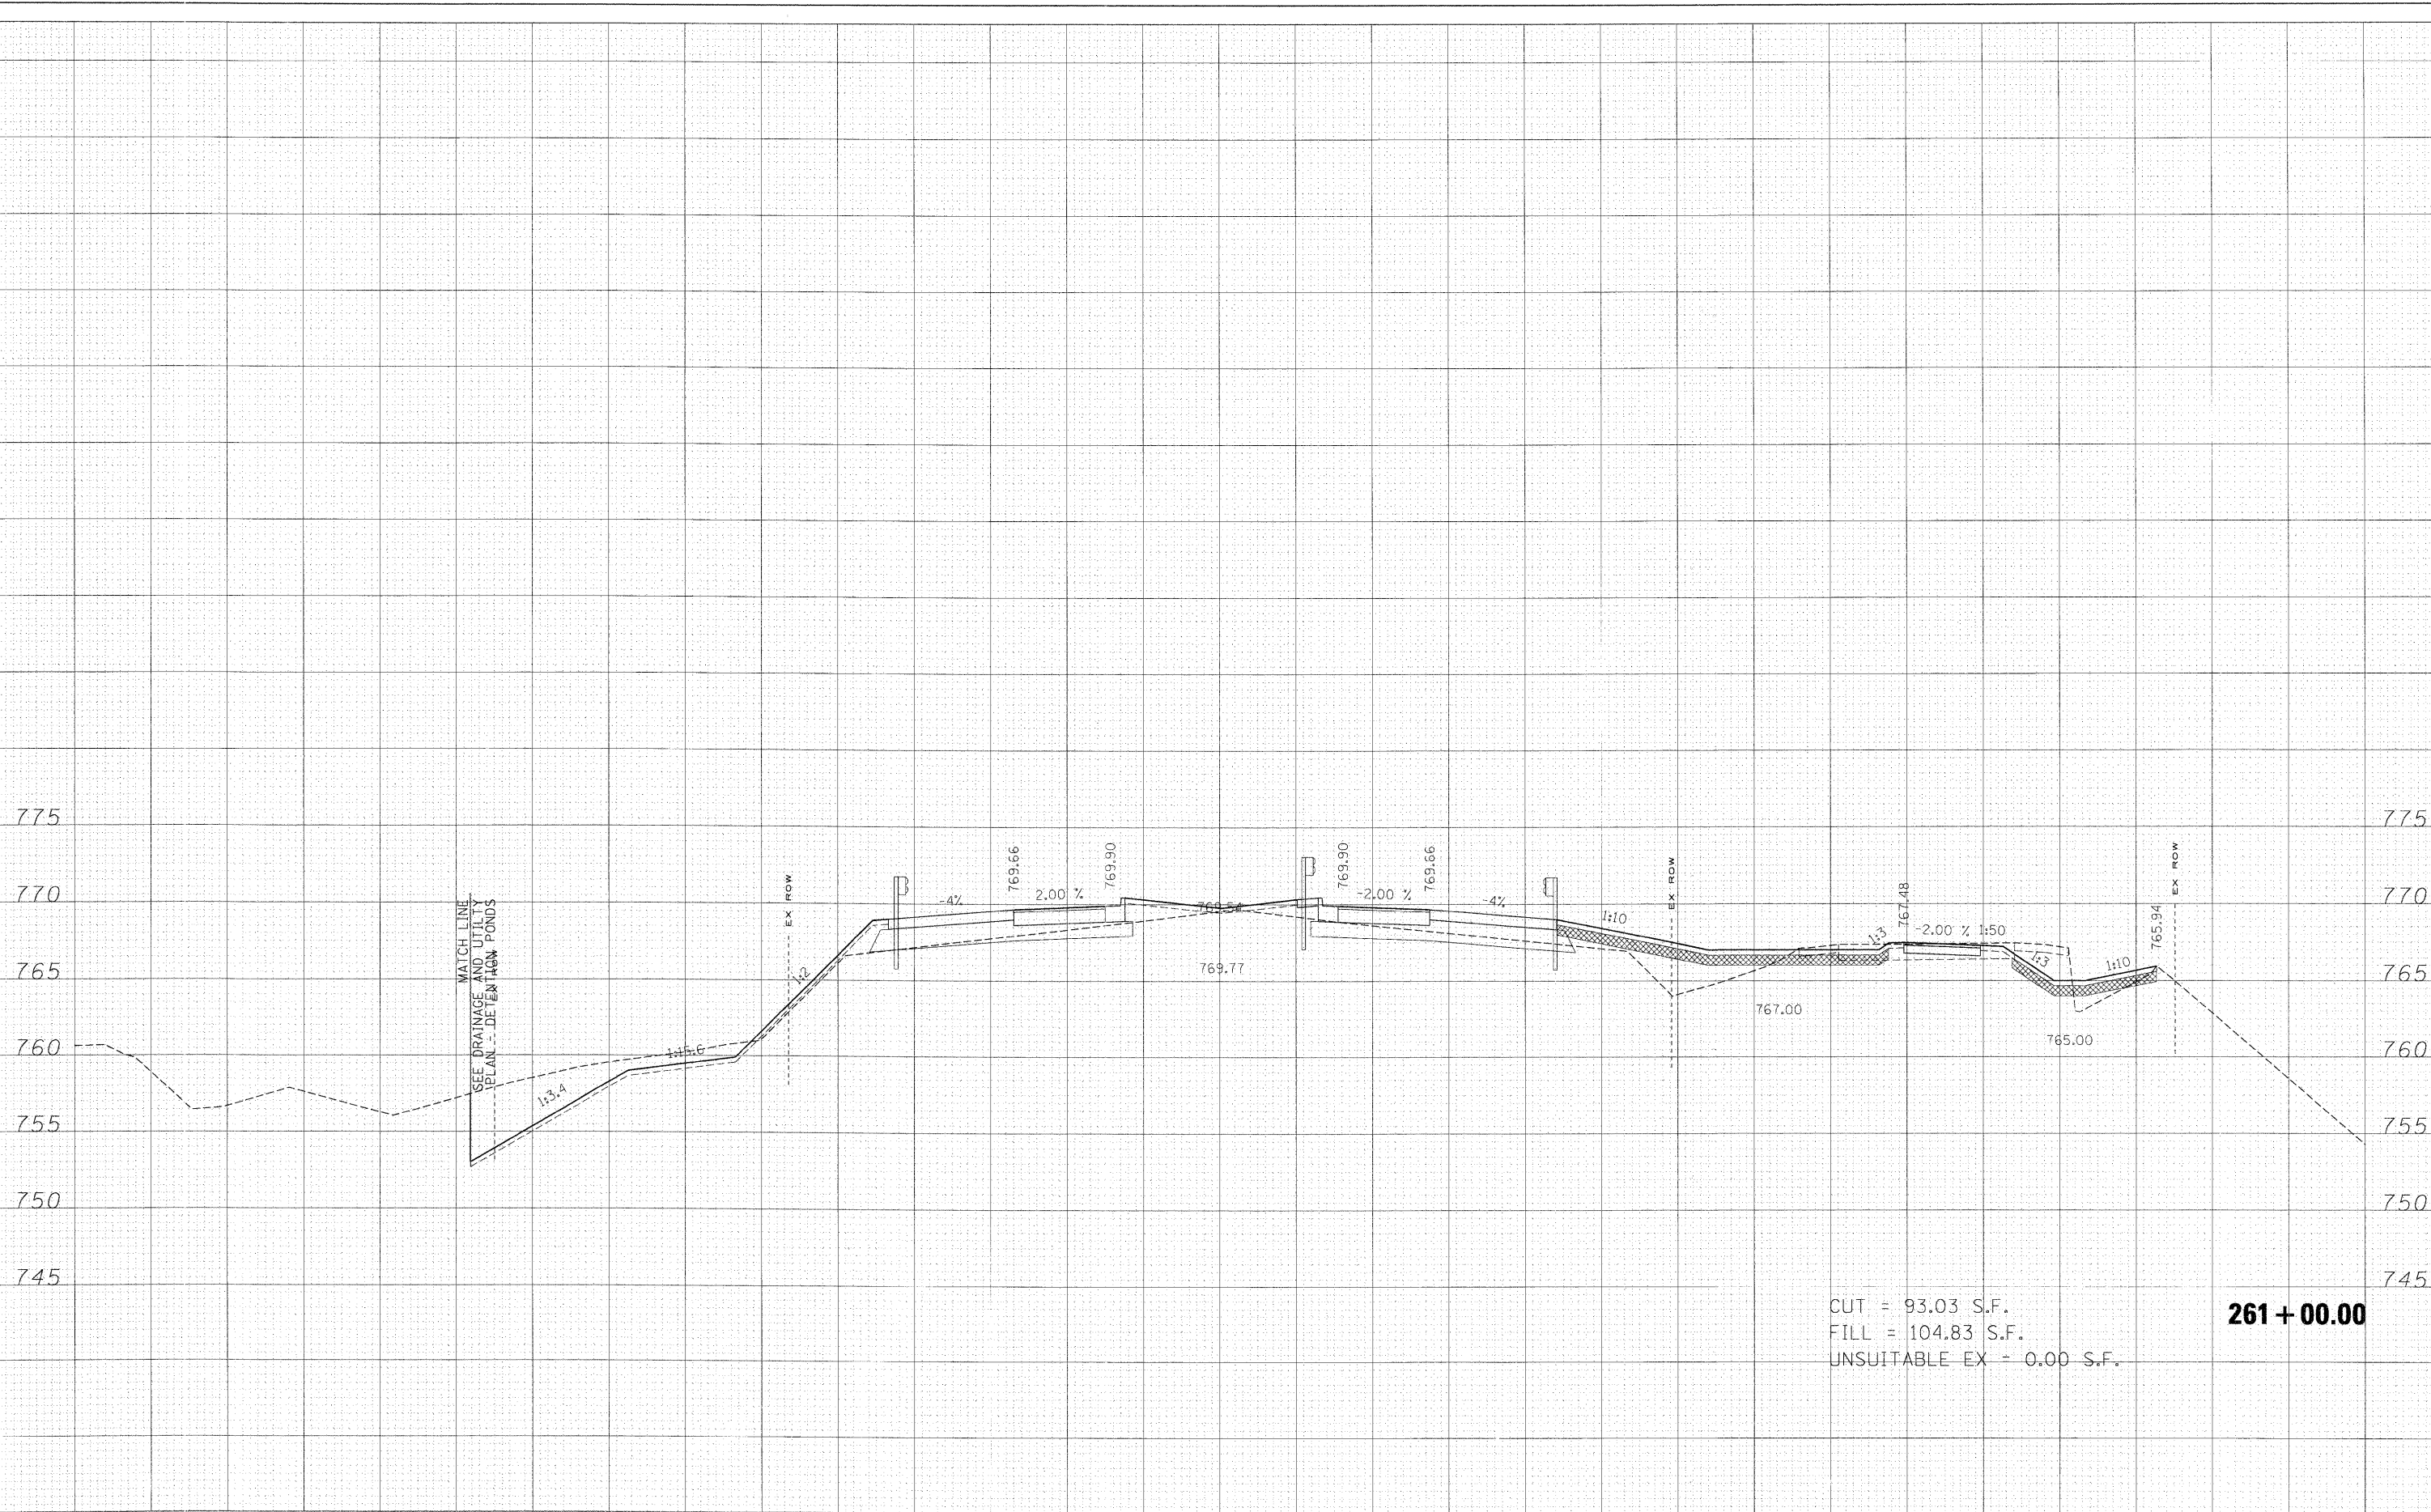

CUT = 93.03 S.F.
 FILL = 104.83 S.F.
 UNSUITABLE EX = 0.00 S.F.

261 + 00.00

FILE NAME =	USER NAME = *USER*	DESIGNED - MAC	REVISED -	KANE COUNTY DIVISION OF TRANSPORTATION	DUNHAM ROAD CROSS SECTIONS			F.A. RTE.:	SECTION	COUNTY	TOTAL SHEETS	SHEET NO.			
FILES		DRAWN - MAC	REVISED -		SCALE:	SHEET NO.	OF	SHEETS	STA. 261+00.00	TO STA. 261+00.00	361	06-00214-15-BR	KANE/DUPAGE	545	399
		CHECKED - JJT	REVISED -												
		DATE - 3/31/09	REVISED -												
								FED. ROAD DIST. NO.		[ILLINOIS] FED. AID PROJECT		CONTRACT NO. 63074			