


FINAL	SURVEYED
SURVEY	PLOTTED
NOTE BOOK	TEMPLATE
NO.	AREAS CHECKED

ORIGINAL	SURVEYED
SURVEY	PLOTTED
NOTE BOOK	TEMPLATE
NO.	AREAS CHECKED

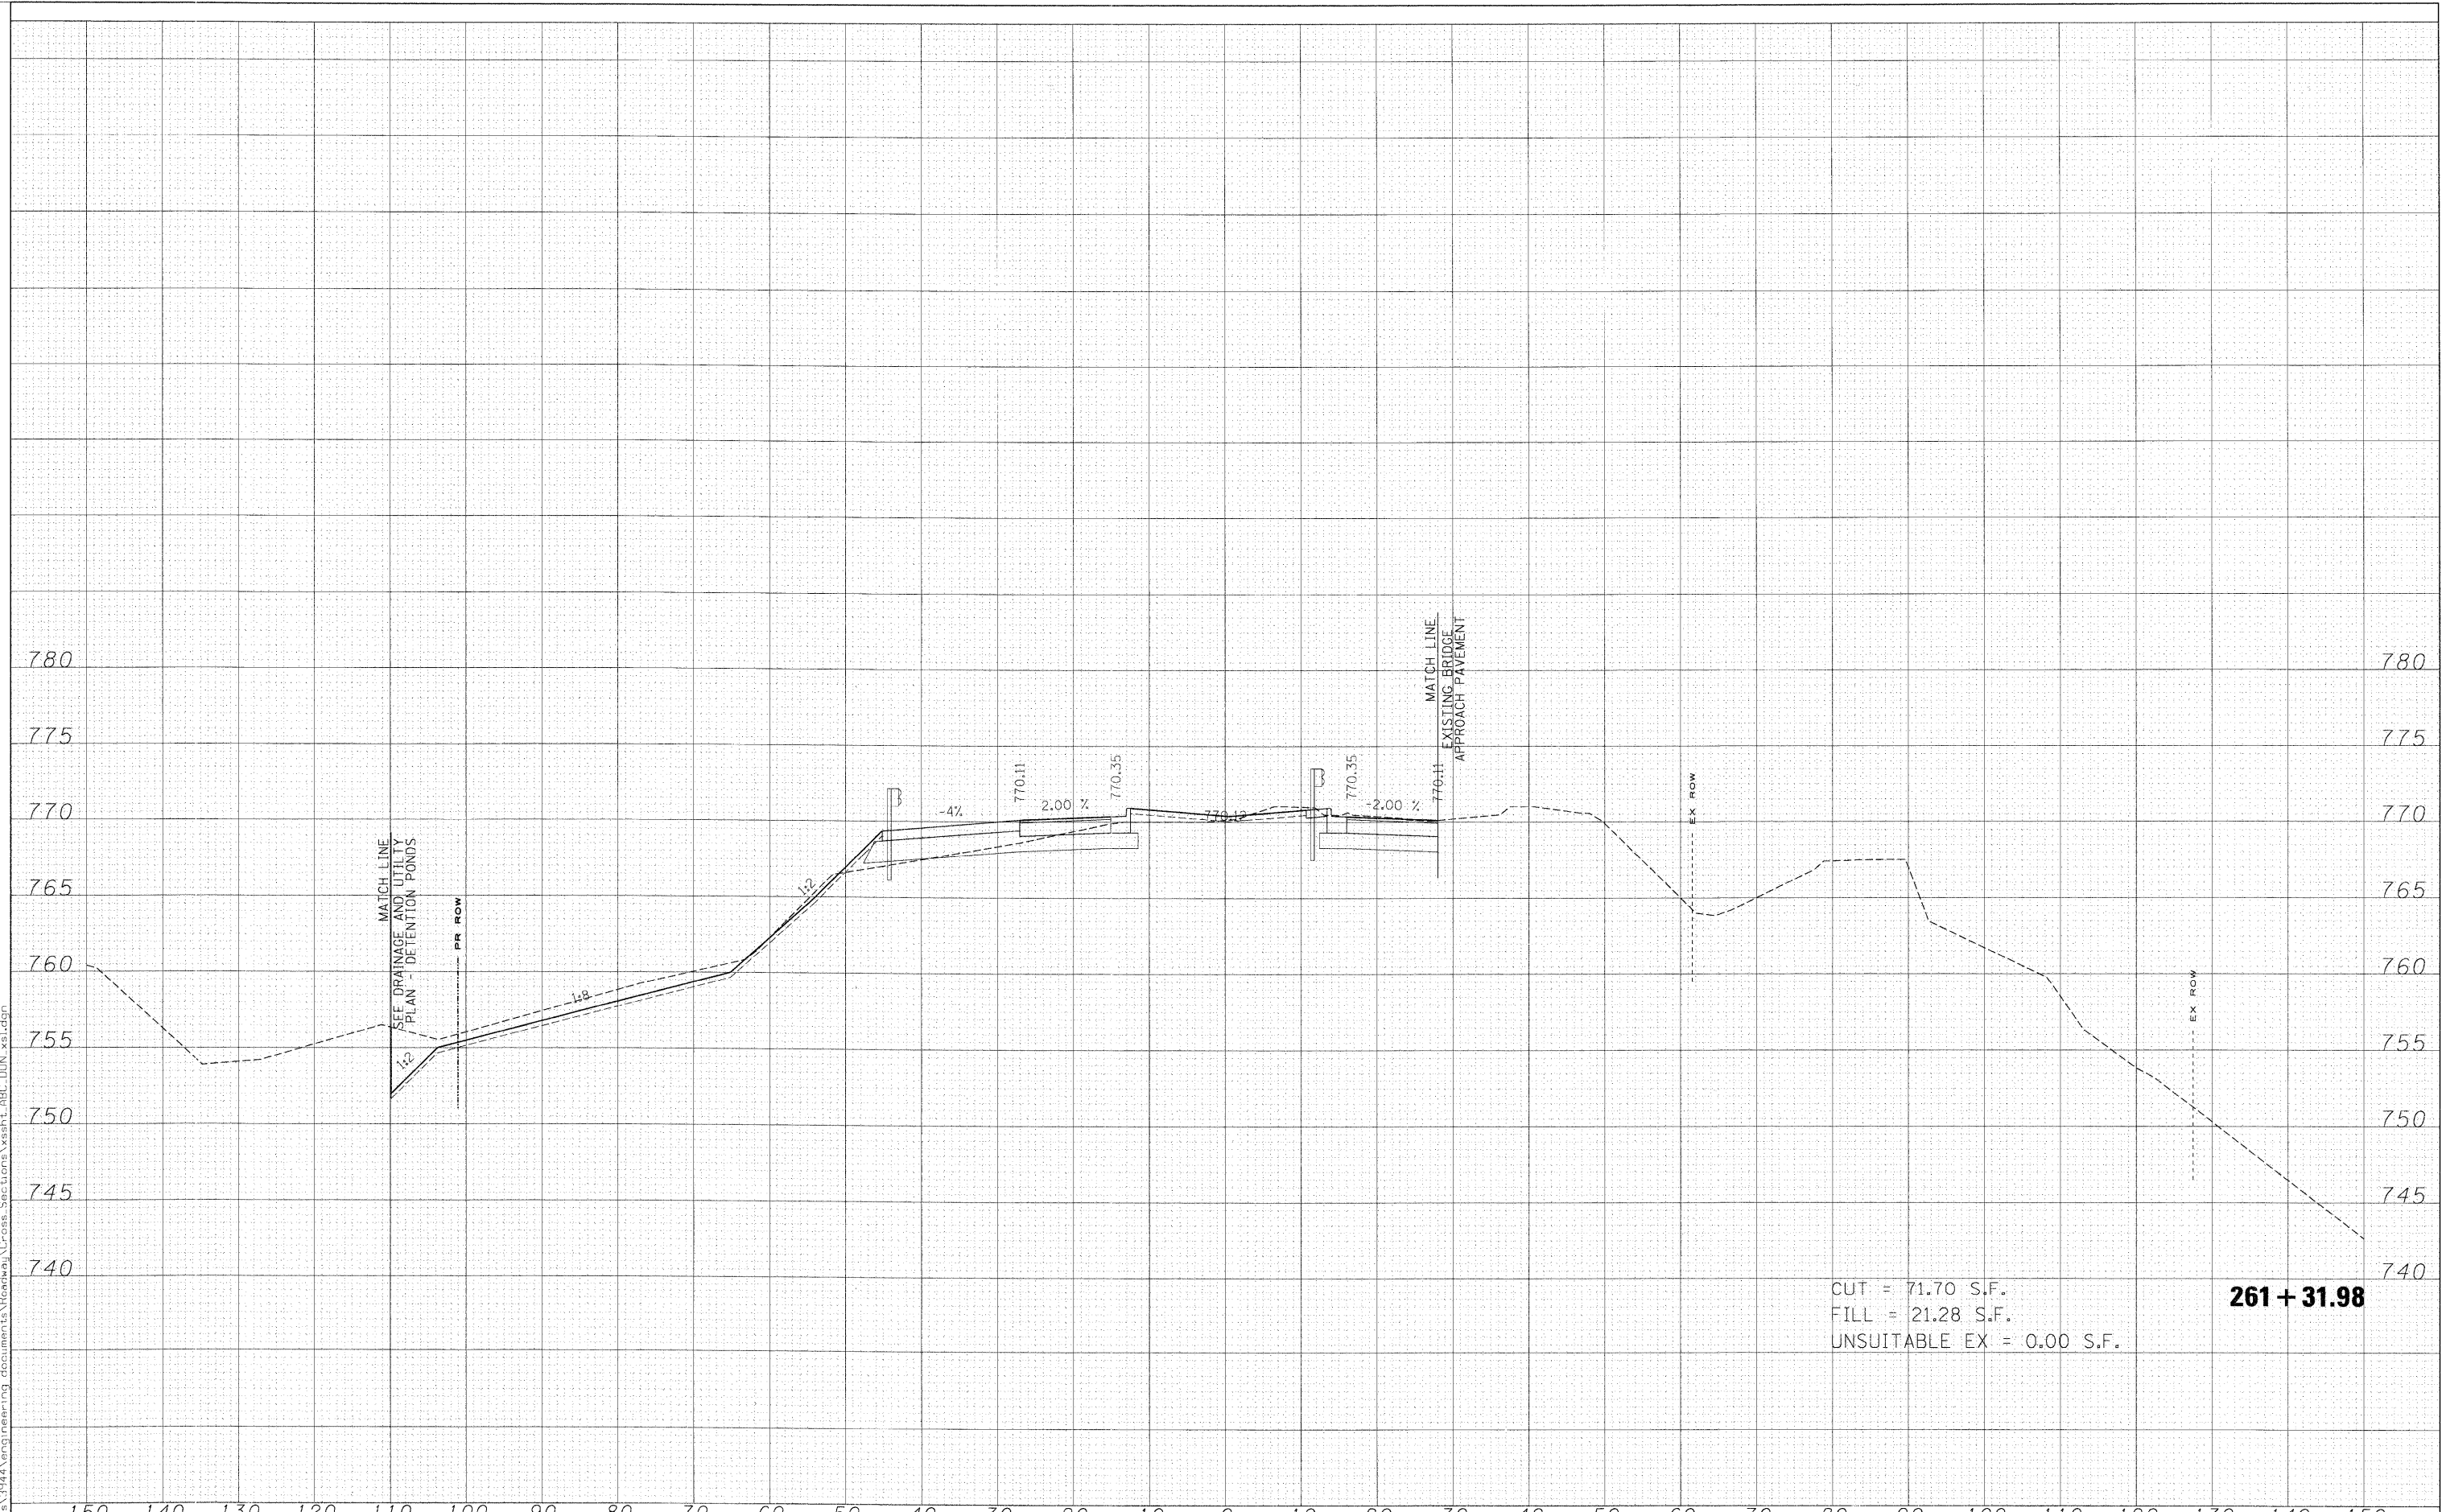

CUT = 71.70 S.F.  
 FILL = 21.28 S.F.  
 UNSUITABLE EX = 0.00 S.F.

**261 + 31.98**

FILE NAME =	USER NAME = *USER*	DESIGNED - MAC	REVISED -	<b>KANE COUNTY DIVISION OF TRANSPORTATION</b>	<b>DUNHAM ROAD CROSS SECTIONS</b>			F.A. RTE.	SECTION	COUNTY	TOTAL SHEETS	SHEET NO.			
#FILES#		DRAWN - MAC	REVISED -		SCALE:	SHEET NO.	OF	SHEETS	STA. 261+31.98	TO STA. 261+31.98	361	06-00214-15-BR	KANE/DUPAGE	545	400
		CHECKED - JJT	REVISED -												
		DATE - 3/31/09	REVISED -												

x:\3900a\3944\eng\mearing\_documents\Roadway\Cross\_Sections\ssht.abc.DIN\_xsl.dgn