


TOTAL SURVEYED	SURVEYED
NOTE BOOK	PLOTTED
AREAS CHECKED	AREAS CHECKED
NO.	NO.

ORIGINAL SURVEY	SURVEYED
NOTE BOOK	PLOTTED
AREAS CHECKED	AREAS CHECKED
NO.	NO.

x:\3900s\3944\engineering\documents\Roadway\Cross-Sections\ssht.abc.DUN.xls.dgn

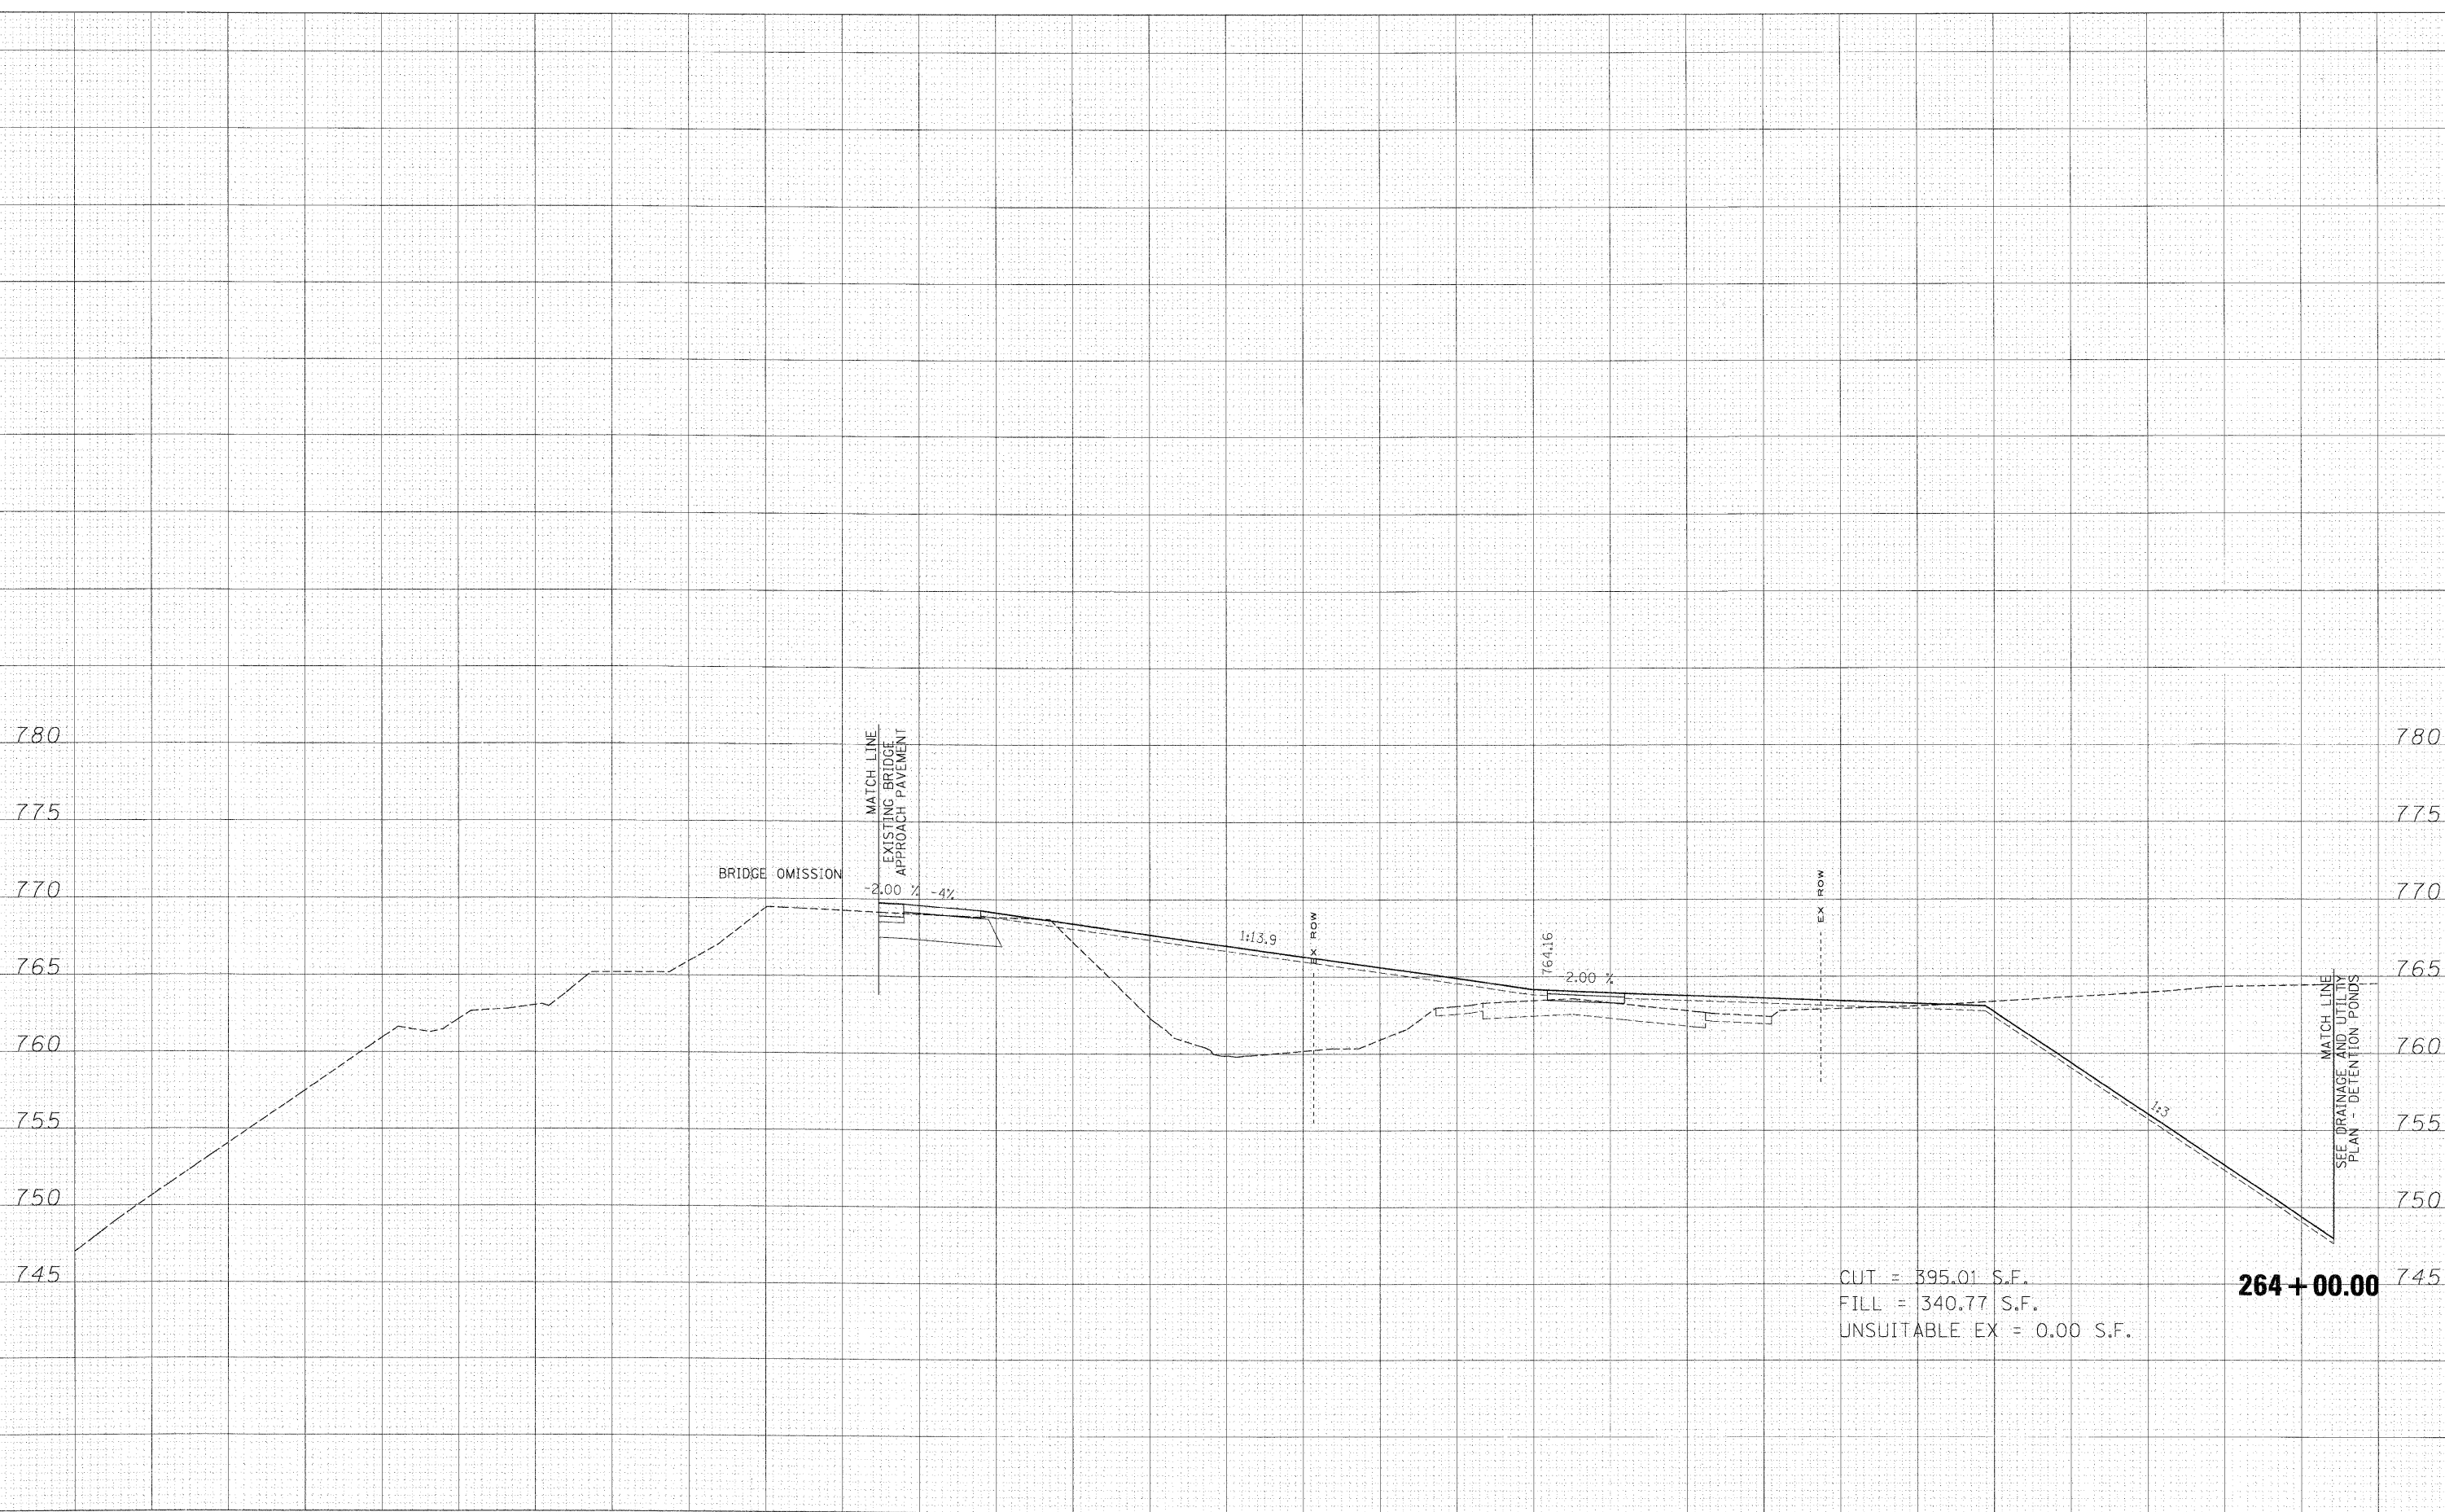

FILE NAME =	USER NAME = *USER*	DESIGNED - MAC	REVISED -	<b>KANE COUNTY DIVISION OF TRANSPORTATION</b>	<b>DUNHAM ROAD CROSS SECTIONS</b>			F.A. RTE.	SECTION	COUNTY	TOTAL SHEETS	SHEET NO.
*FILES*		DRAWN - MAC	REVISED -		SCALE:	SHEET NO. OF SHEETS	STA. 264+00.00 TO STA. 264+00.00	361	06-00214-15-BR	KANE/DUPAGE	545	403
		CHECKED - JJT	REVISED -		CONTRACT NO. 63074							
		DATE - 3/31/09	REVISED -		FED. ROAD DIST. NO. [ILLINOIS] FED. AID PROJECT							