


FINAL SURVEY PLOTTED TEMPLATE AREAS CHECKED

ORIGINAL SURVEY PLOTTED TEMPLATE AREAS CHECKED

x:\39020\3944\engineering\documents\Roadway\Cross-Sections\sheet\_ABC\_DUN.xls.dgn

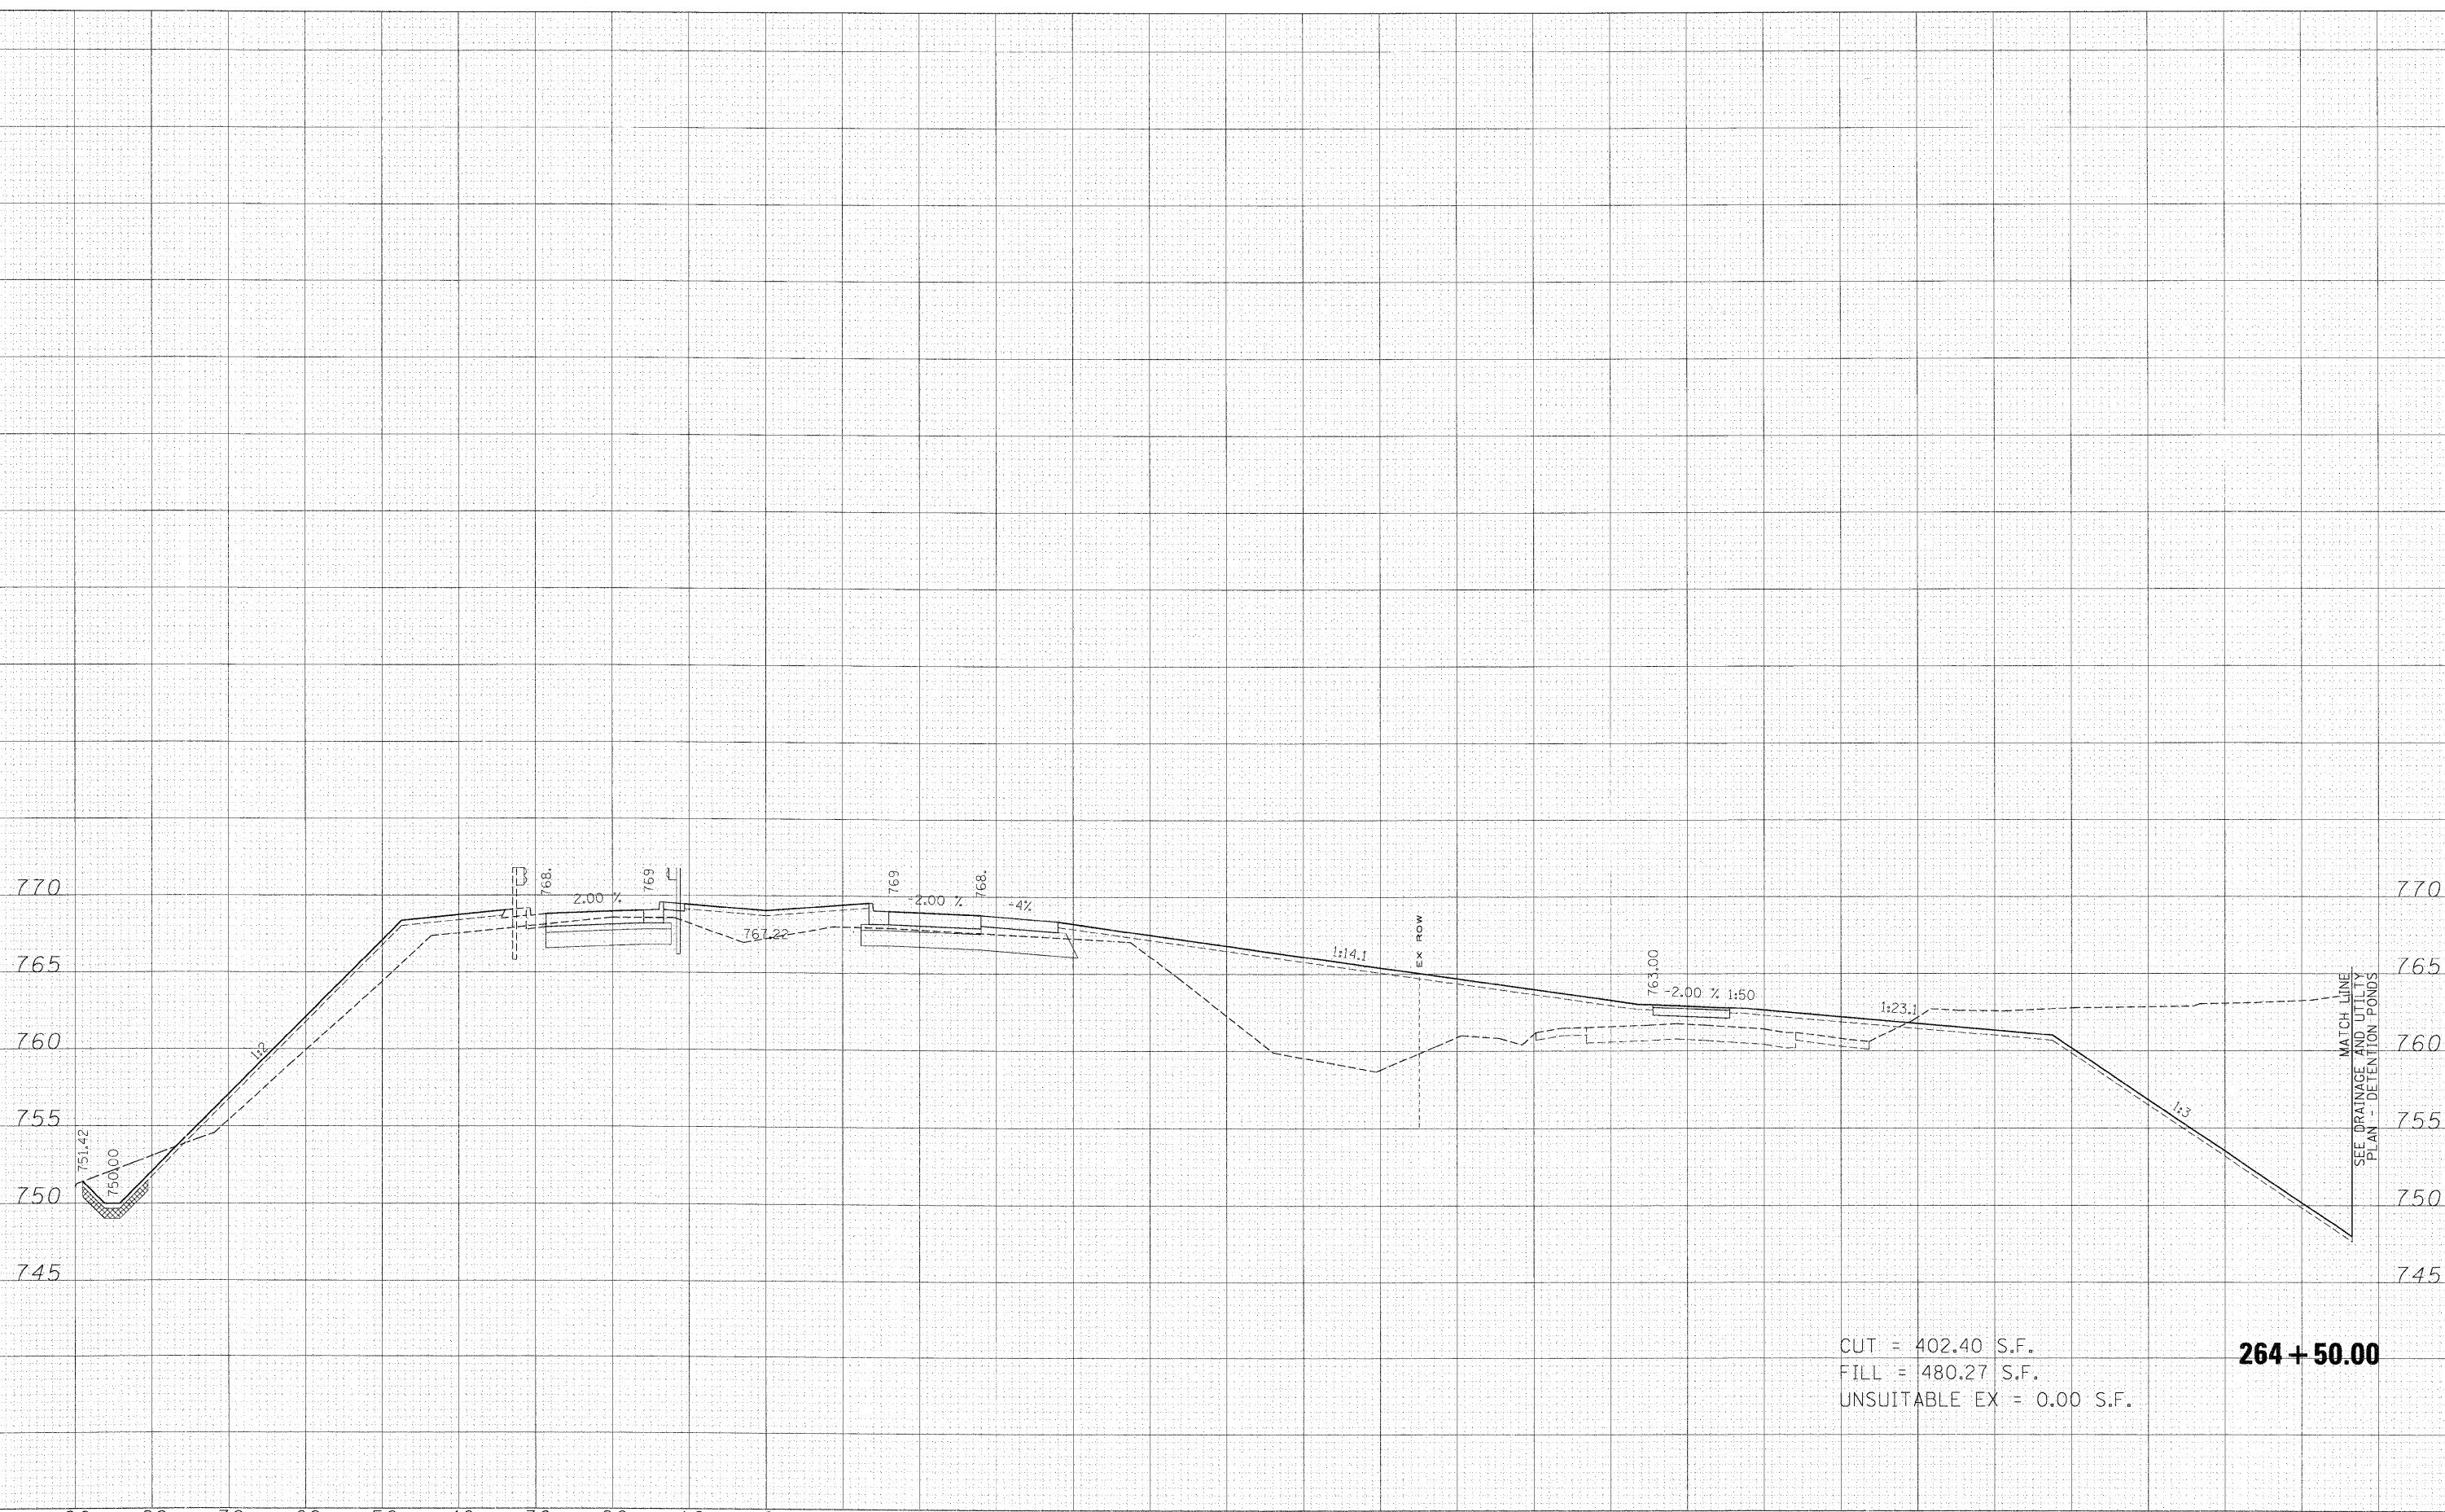

CUT = 402.40 S.F.  
 FILL = 480.27 S.F.  
 UNSUITABLE EX = 0.00 S.F.

**264 + 50.00**

FILE NAME =	USER NAME = *USER*	DESIGNED - MAC	REVISED -	<b>KANE COUNTY DIVISION OF TRANSPORTATION</b>	<b>DUNHAM ROAD CROSS SECTIONS</b>		F.A. RTE.	SECTION	COUNTY	TOTAL SHEETS	SHEET NO.	
*FILES*		DRAWN - MAC	REVISED -		SCALE:	SHEET NO. OF SHEETS	STA. 264+50.00 TO STA. 264+50.00	361	06-00214-15-BR	KANE/DUPAGE	545	404
		CHECKED - JJT	REVISED -		CONTRACT NO. 63074							
		DATE - 3/31/09	REVISED -		FED. ROAD DIST. NO. ILLINOIS FED. AID PROJECT							