


ORIGINAL SURVEY PLOTTED AREAS CHECKED

ORIGINAL SURVEY PLOTTED AREAS CHECKED

x:\39026\3944\engineering\road\cross-sections\sheet.ABC.DUN.xls.dgn

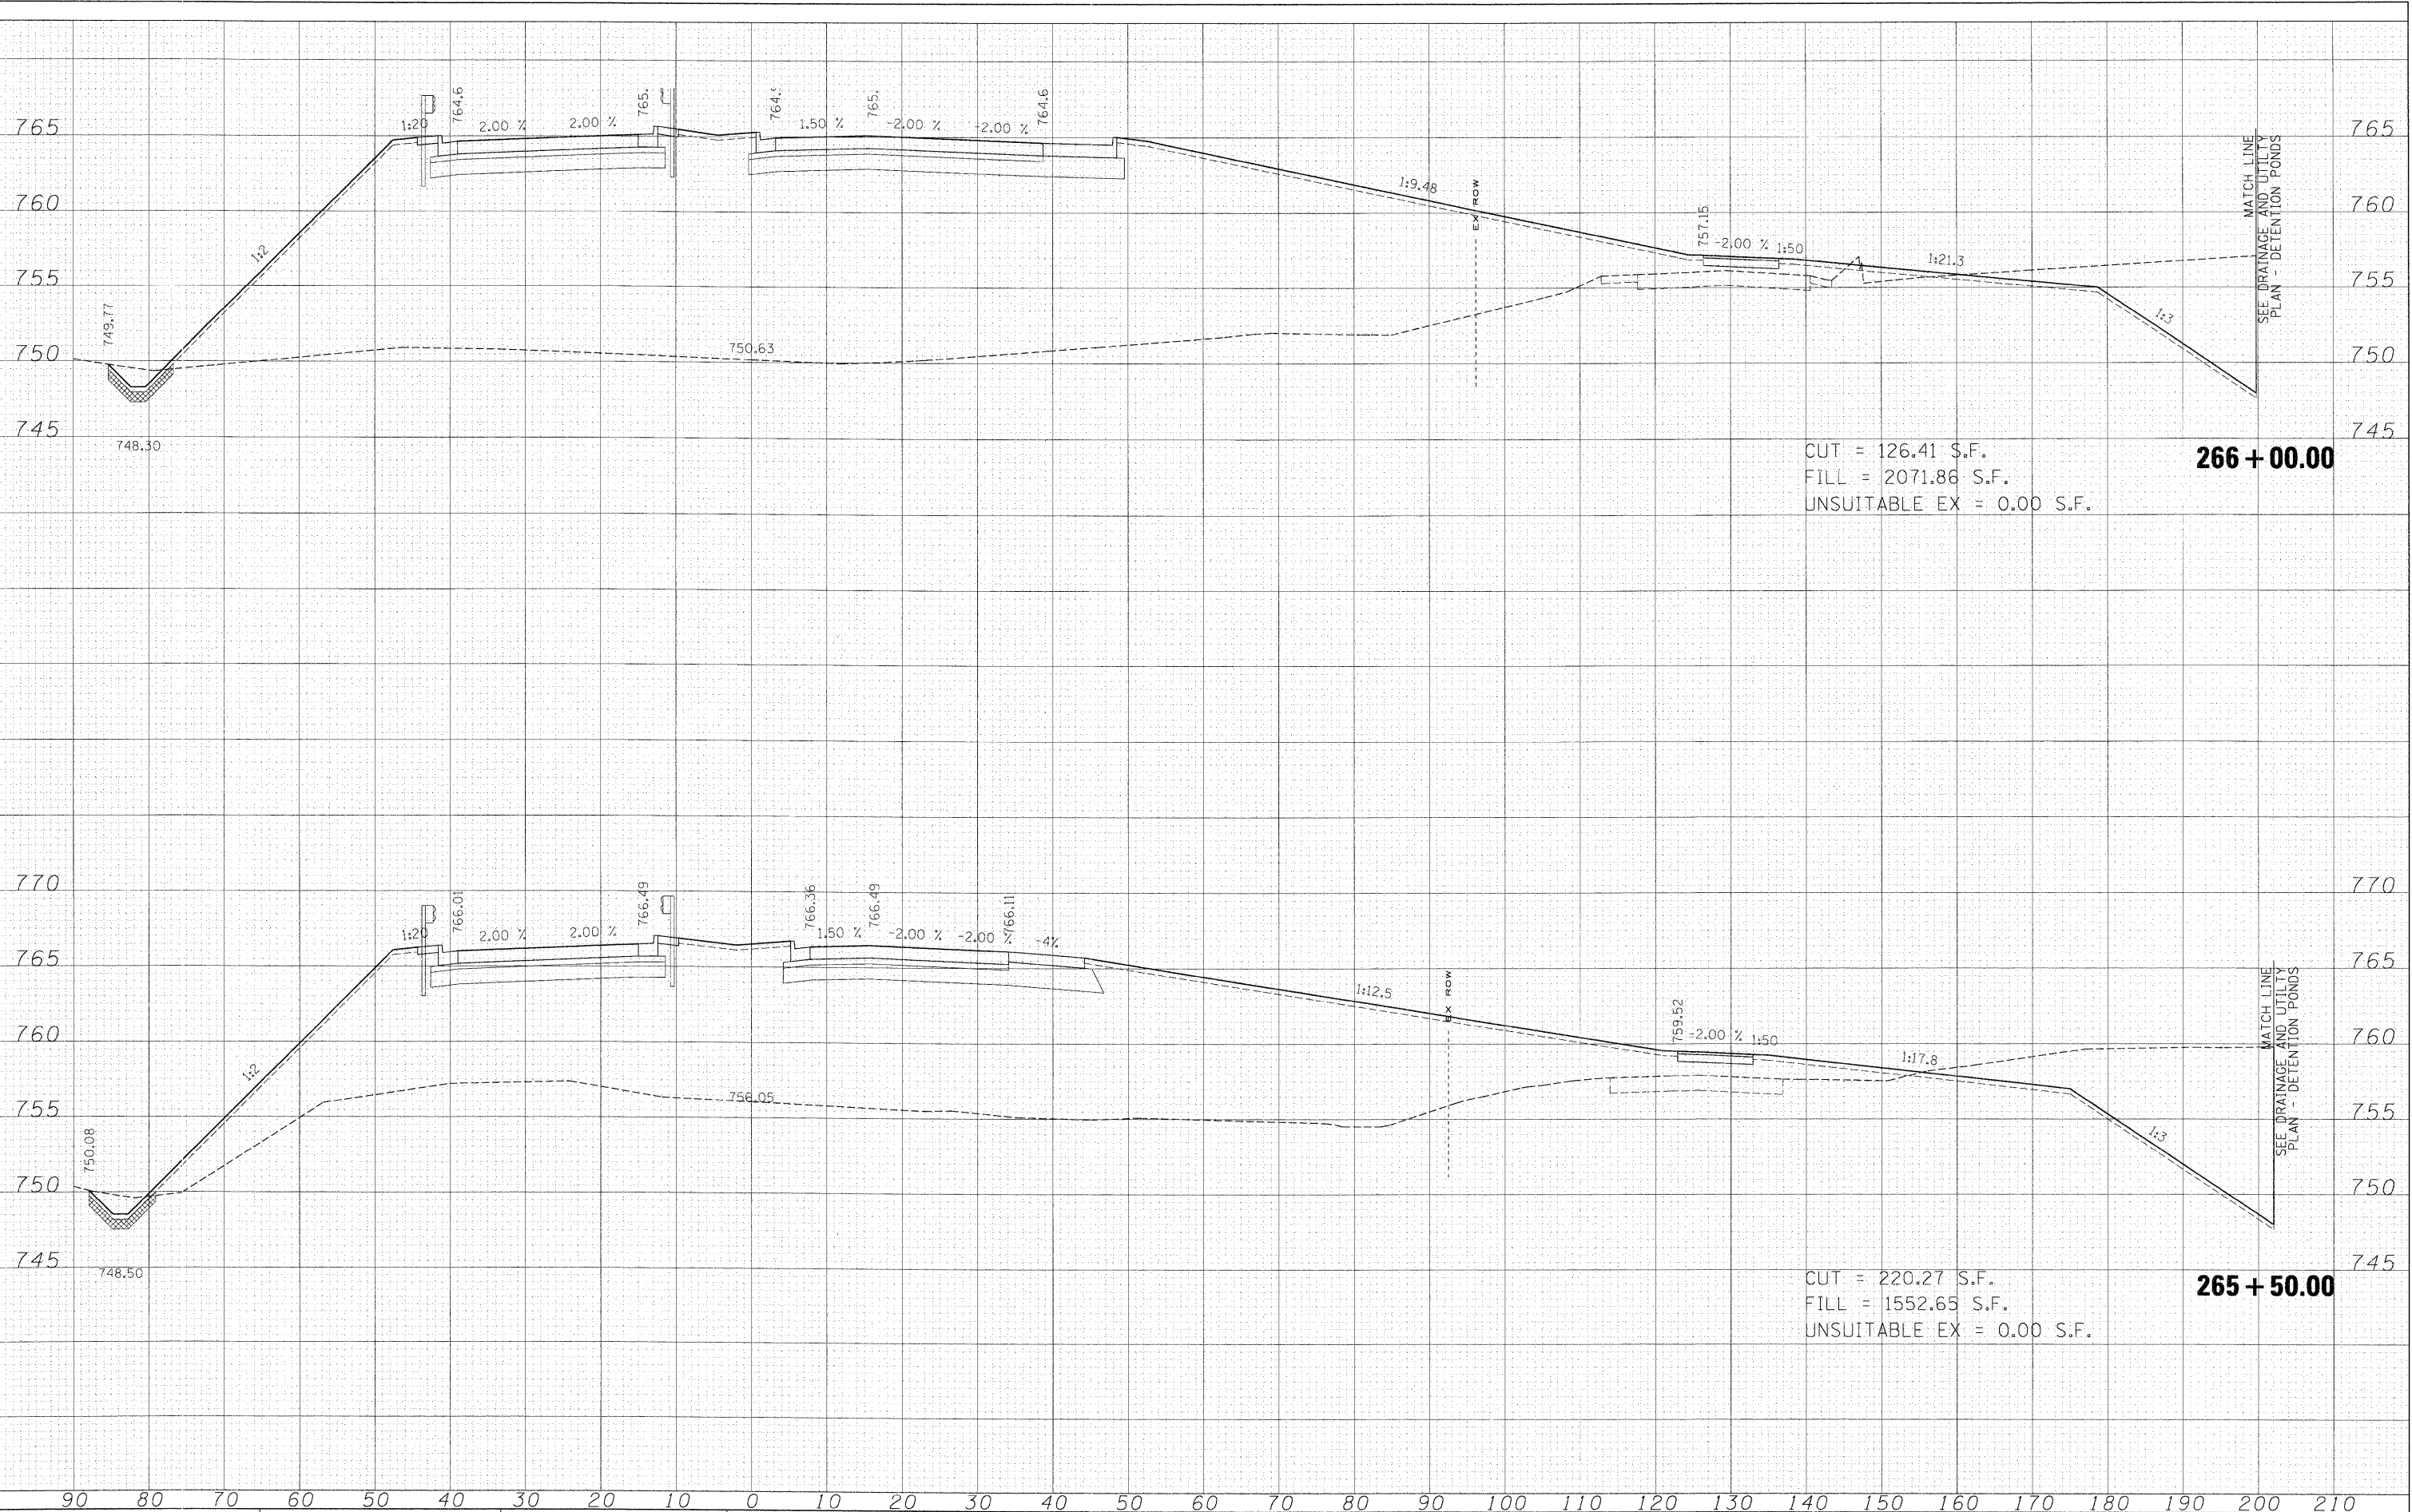

CUT = 126.41 S.F.
 FILL = 2071.86 S.F.
 UNSUITABLE EX = 0.00 S.F.

266 + 00.00

CUT = 220.27 S.F.
 FILL = 1552.65 S.F.
 UNSUITABLE EX = 0.00 S.F.

265 + 50.00

FILE NAME =
 #FILES#

USER NAME = #USER#
 PLOT SCALE = 10.0000' / 1".
 PLOT DATE = 3/30/2009

DESIGNED - MAC
 DRAWN - MAC
 CHECKED - JJT
 DATE - 3/31/09

REVISED -
 REVISED -
 REVISED -
 REVISED -

**KANE COUNTY
 DIVISION OF TRANSPORTATION**

DUNHAM ROAD CROSS SECTIONS

SCALE: SHEET NO. OF SHEETS STA. 265+50.00 TO STA. 266+00.00

F.A. RTE.	SECTION	COUNTY	TOTAL SHEETS	SHEET NO.
361	06-00214-15-BR	KANE/DUPAGE	545	406

CONTRACT NO. 63074
 FED. ROAD DIST. NO. ILLINOIS FED. AID PROJECT