


ORIGINAL SURVEYED PLOTTED TEMPLATE AREAS CHECKED
 SURVEYED PLOTTED TEMPLATE AREAS CHECKED

ORIGINAL SURVEYED PLOTTED TEMPLATE AREAS CHECKED
 SURVEYED PLOTTED TEMPLATE AREAS CHECKED

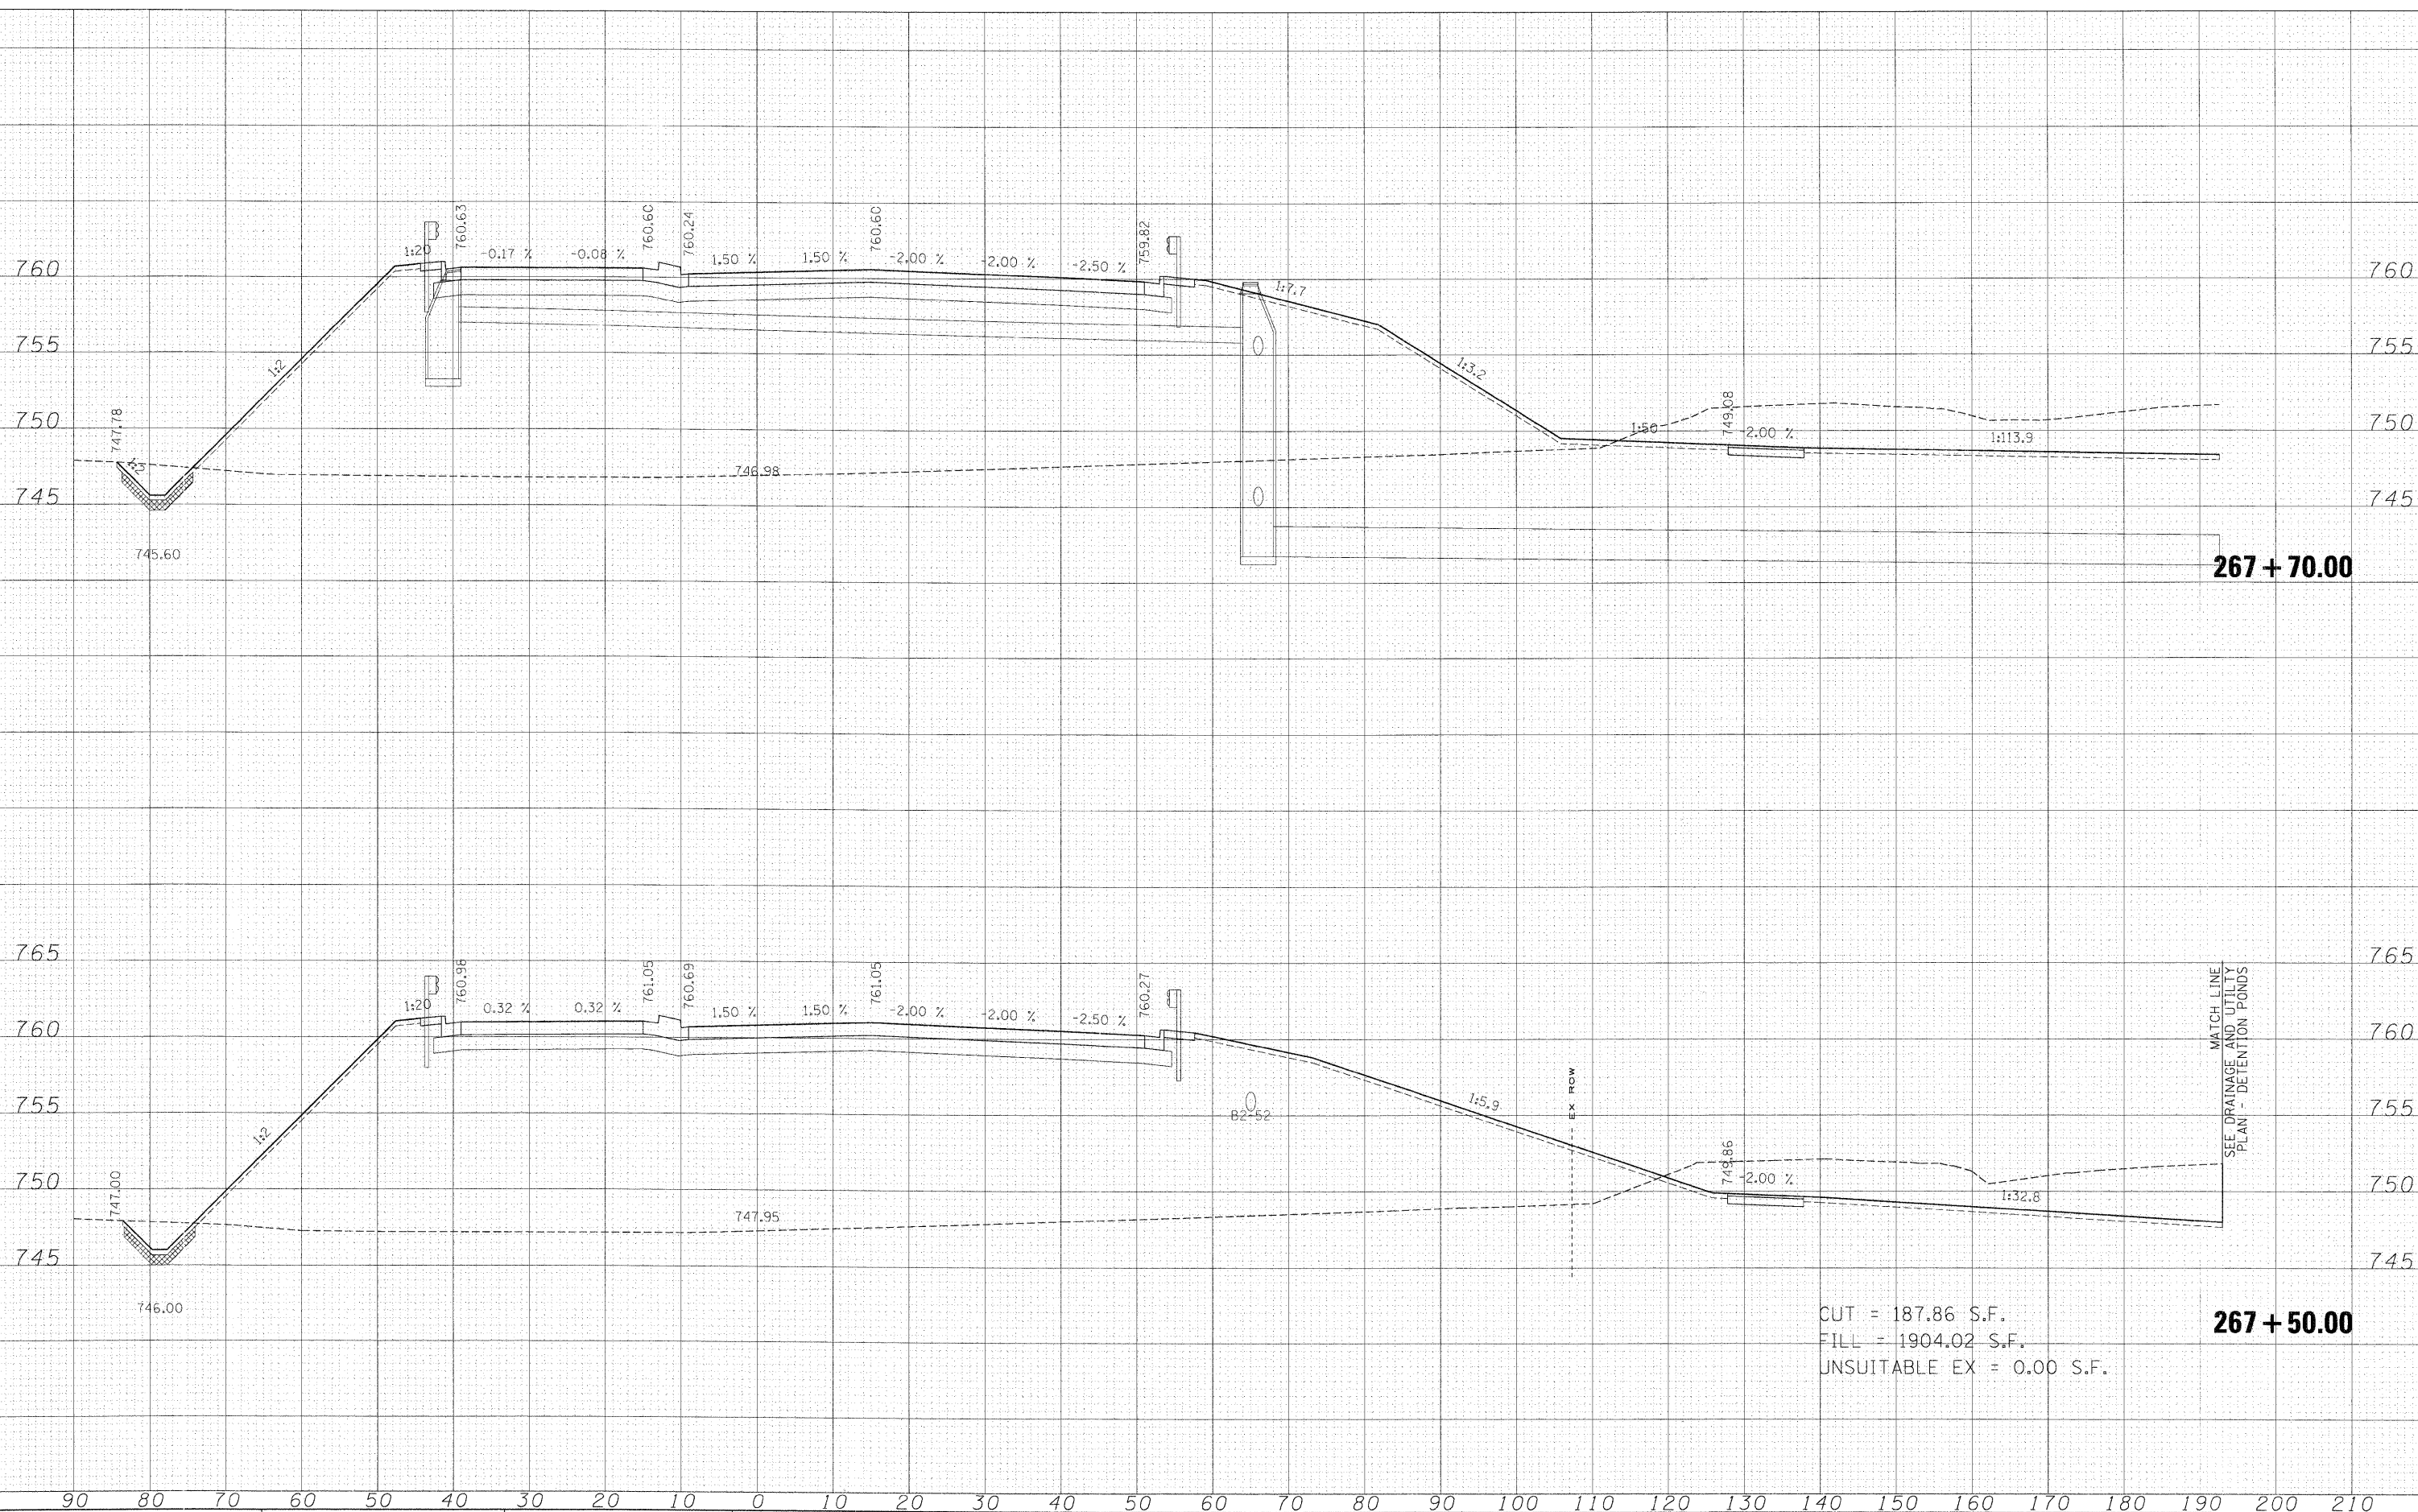

267 + 70.00

267 + 50.00

CUT = 187.86 S.F.
 FILL = 1904.02 S.F.
 UNSUITABLE EX = 0.00 S.F.

MATCH LINE
 SEE DRAINAGE AND UTILITY
 PLAN - DETENTION PONDS

FILE NAME =	USER NAME = #USER#	DESIGNED - MAC	REVISED	KANE COUNTY DIVISION OF TRANSPORTATION	DUNHAM ROAD CROSS SECTIONS	F.A. RTE.	SECTION	COUNTY	TOTAL SHEETS	SHEET NO.	
*FILES#		DRAWN - MAC	REVISED -			361	06-00214-15-BR	KANE/DUPAGE	545	408	
		CHECKED - JJT	REVISED -			CONTRACT NO. 63074					
		DATE - 3/31/09	REVISED -			FED. ROAD DIST. NO. [ILLINOIS] FED. AID PROJECT					
PLOT SCALE = 10,0000' / IN.				SCALE:	SHEET NO. OF SHEETS	STA. 267+50.00 TO STA. 267+70.00					